


PROP. POLY. HOT-MIX ASPHALT SURFACE COURSE, MIX "F", N90, 1 3/4"
 PROP. POLY. LEVELING BINDER (MACHINE METHOD), IL-4.75, N50, 3/4"
 PROP. HOT-MIX ASPHALT SURFACE REMOVAL 2 1/2"

- PROP. CONC. MEDIAN SURFACE REMOVAL
 (PROP. REM. & DISP. OF UNSUIT. MAT.)
 PROP. TOPSOIL FURNISH AND PLACE, VAR. DEPTH
 PROP. SEEDING, CLASS 2A
 PROP. EROSION CONTROL BLANKET

EXIST. PCC CORR. MEDIAN
 (TO REMAIN IN PLACE)

EXIST. MEDIAN REMOVAL PARTIAL DEPTH
 (MILL TO MATCH ADJACENT MILLED SURFACE)
 EXISTING HANDHOLE TO BE REBUILT
 TO HEAVY DUTY HANDHOLE

- | | |
|--|---|
| ① PROP. 8' WHITE THERMO. PVT. MRK. LETTERS AND SYMBOLS (TYP.) | ⑧ PROP. THERMO. PVT. MRK.-6" PEDESTRIAN, 2@ 6", SOLID WHITE (TYP.) |
| ② PROP. THERMO. PVT. MRK.-4" CENTER LINE, SINGLE YELLOW (TYP.) | ⑨ PROP. THERMO. PVT. MRK.-8" CORE MARKING, SOLID WHITE (TYP.) |
| ③ PROP. THERMO. PVT. MRK.-4" CENTER LINE, DOUBLE YELLOW (TYP.) | ⑩ PROP. THERMO. PVT. MRK.-12" DIAGONAL, YELLOW, SPACED 75' C-C (TYP.) |
| ④ PROP. THERMO. PVT. MRK.-4" EDGELINE, SOLID WHITE (TYP.) | ⑪ PROP. THERMO. PVT. MRK.-12" CORE MARKING CHEVRON, WHITE (TYP.) |
| ⑤ PROP. THERMO. PVT. MRK.-4" SKIP-DASH, SINGLE WHITE (TYP.) | ⑫ PROP. THERMO. PVT. MRK.-24" STOP LINE, WHITE (TYP.) |
| ⑥ PROP. THERMO. PVT. MRK.-6" SOLID LINE, WHITE (TYP.) | ⑬ PROP. POLYUREA PVT. MRK. - 4" SKIP-DASH, SINGLE WHITE (TYP.) |
| ⑦ PROP. THERMO. PVT. MRK.-5" DOTTED LINE, WHITE (TYP.) | ⑭ PROP. POLYUREA PVT. MRK. - 6" DOTTED LINE, WHITE (TYP.) |

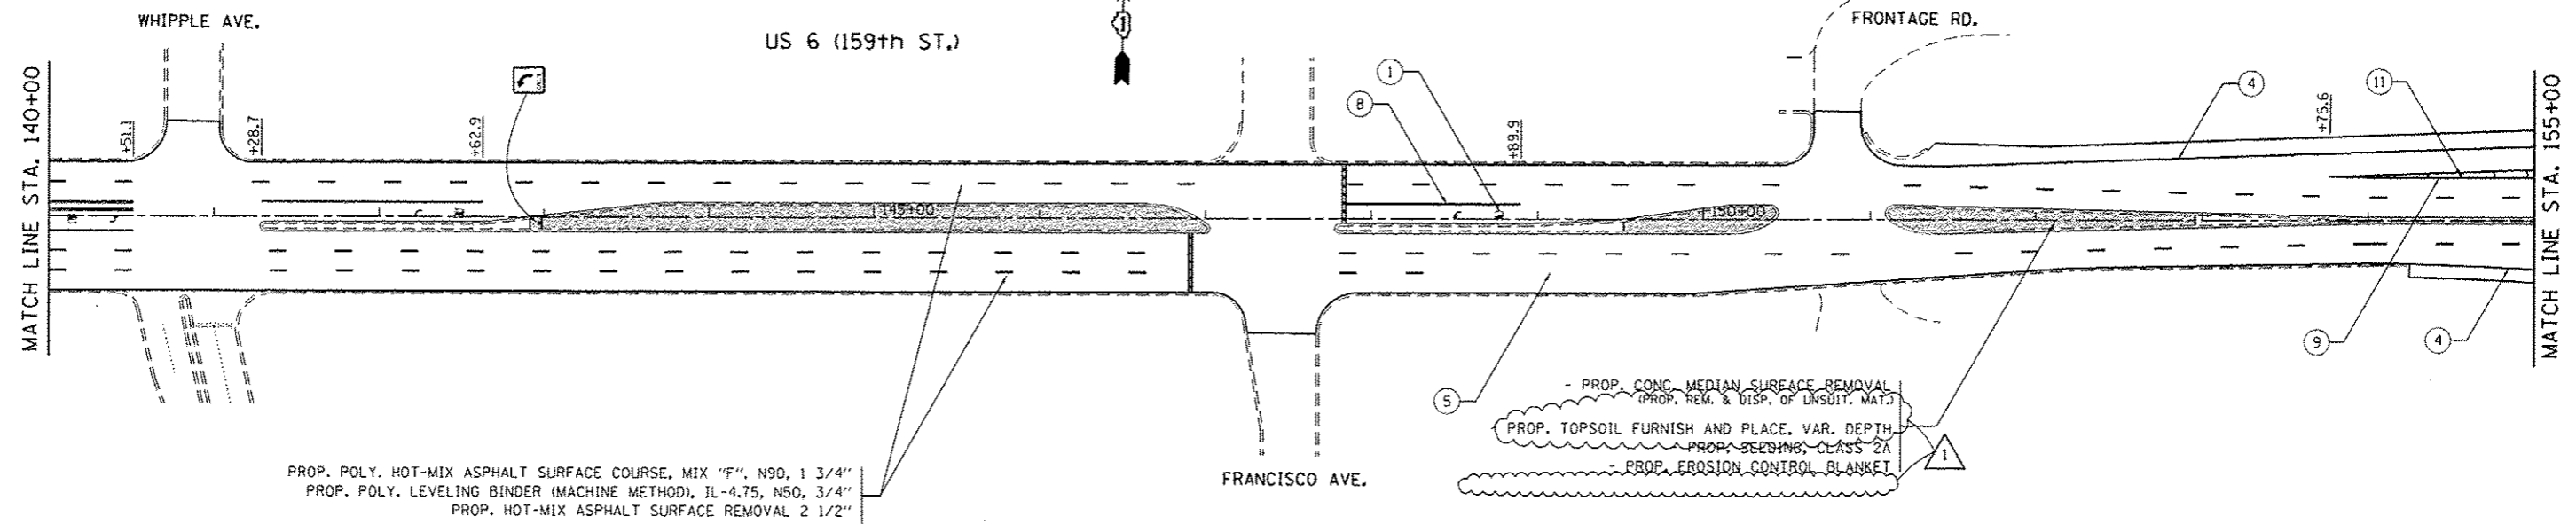

PROP. POLY. HOT-MIX ASPHALT SURFACE COURSE, MIX "F", N90, 1 3/4"
 PROP. POLY. LEVELING BINDER (MACHINE METHOD), IL-4.75, N50, 3/4"
 PROP. HOT-MIX ASPHALT SURFACE REMOVAL 2 1/2"

- PROP. CONC. MEDIAN SURFACE REMOVAL
 (PROP. REM. & DISP. OF UNSUIT. MAT.)
 PROP. TOPSOIL FURNISH AND PLACE, VAR. DEPTH
 PROP. SEEDING, CLASS 2A
 PROP. EROSION CONTROL BLANKET