
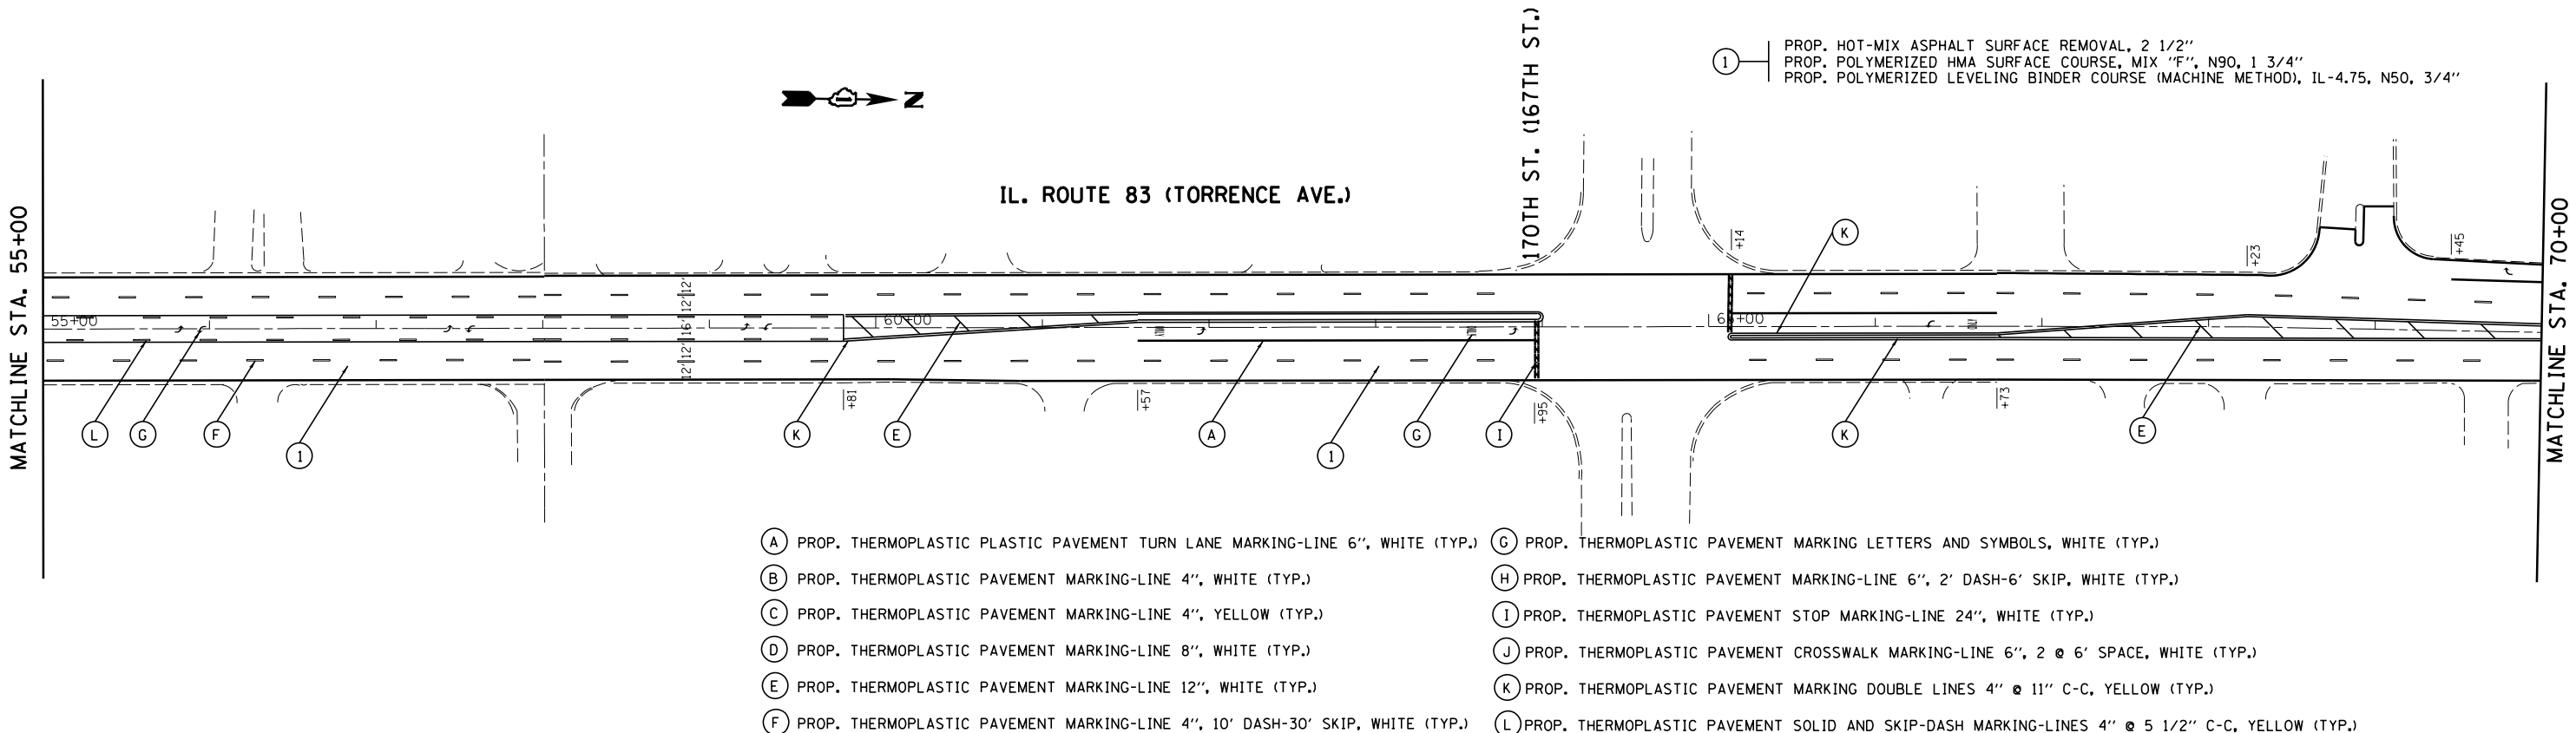


**IMPROVEMENT BEGINS:
STA. 43 + 81**

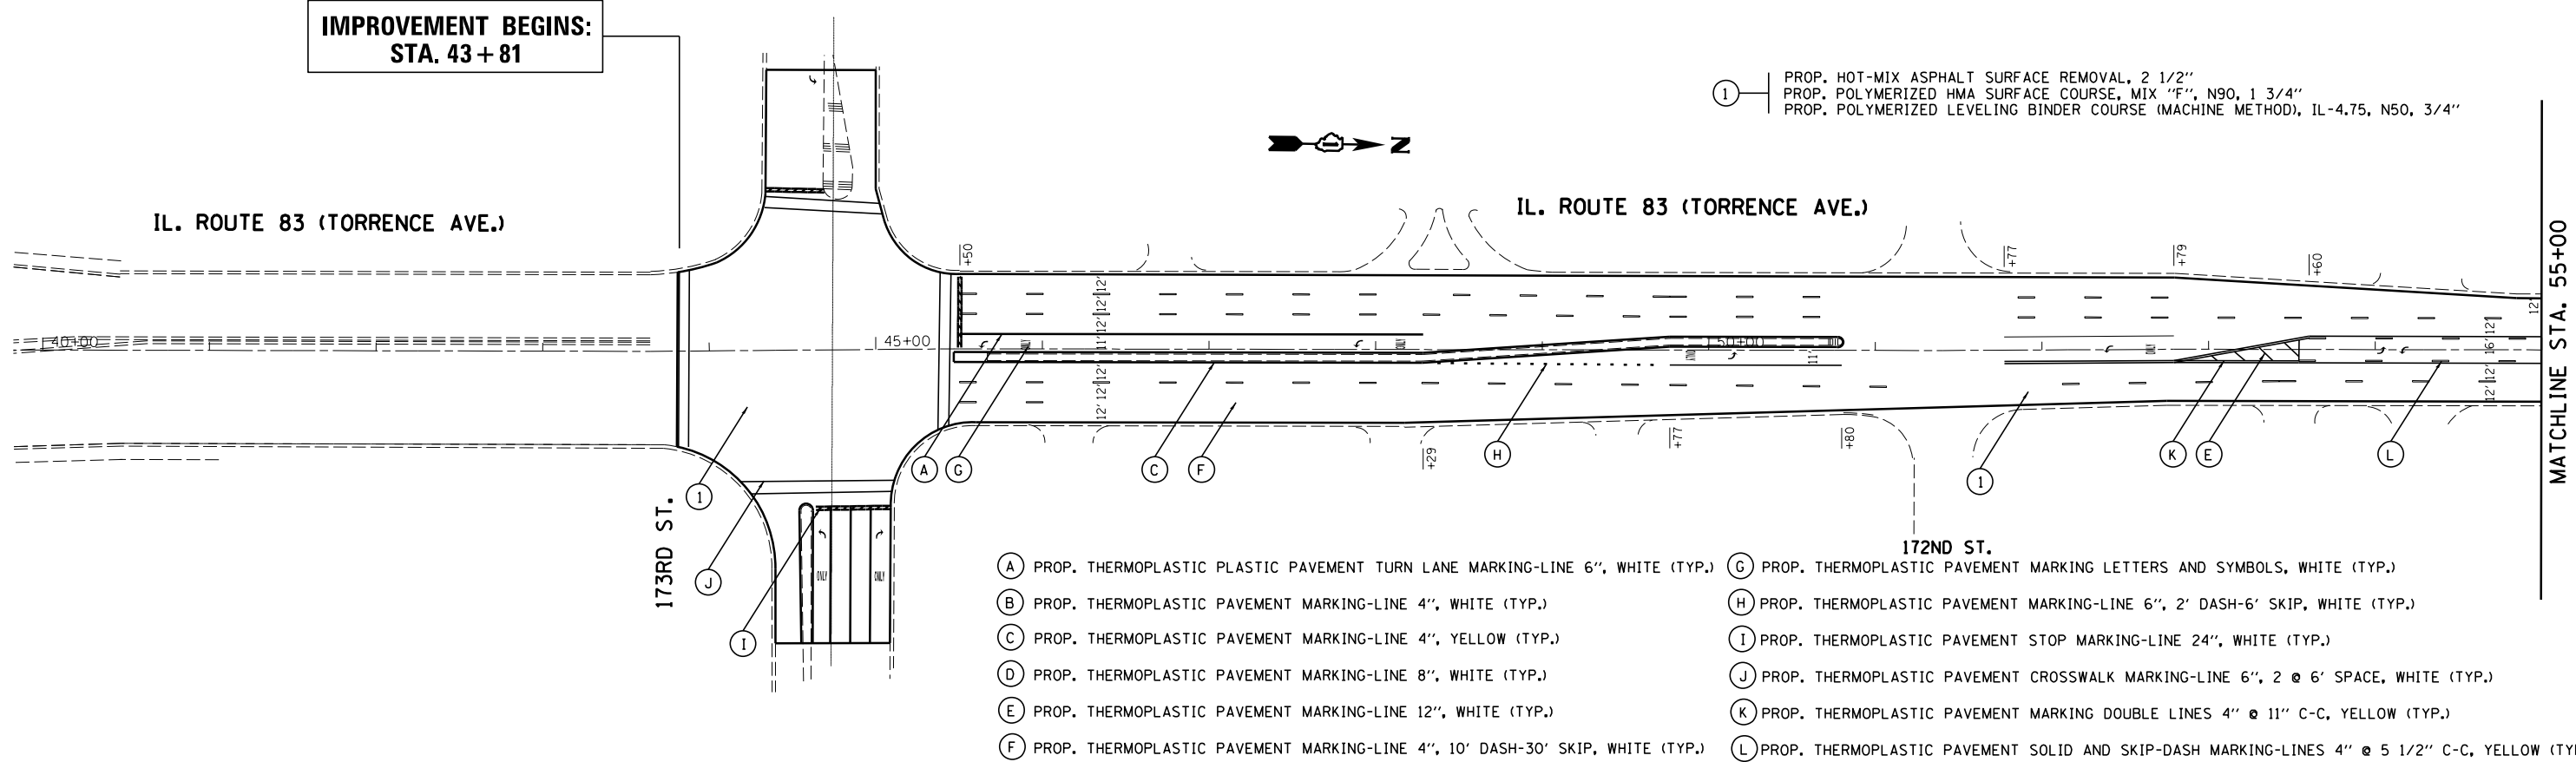

FILE NAME =	USER NAME = qureshiya	DESIGNED -	REVISED -
ca:\pw_work\p1dot\qureshiya\d0246279\0110311-sht-plan.dgn		DRAWN -	REVISED -
	PLOT SCALE = 100.0002' / 1in.	CHECKED -	REVISED -
	PLOT DATE = 12/7/2012	DATE -	REVISED -

**STATE OF ILLINOIS
DEPARTMENT OF TRANSPORTATION**

IL. ROUTE 83 (TORRENCE AVE.)			
SCALE:	SHEET NO.	OF SHEETS	STA. TO STA.

F.A.P. RTE.	SECTION	COUNTY	TOTAL SHEETS	SHEET NO.
358	2010-109-RS	COOK	32	5
CONTRACT NO. 60M36				
ILLINOIS FED. AID PROJECT				