

F.A.P. RTE.	SECTION	COUNTY	TOTAL SHEETS	SHEET NO.
333	16-RS-7	LAKE	28	1
		ILLINOIS	CONTRACT NO. 60M85	

D-91-172-11

STATE OF ILLINOIS
DEPARTMENT OF TRANSPORTATION
DIVISION OF HIGHWAYS

**PROPOSED
HIGHWAY PLANS**

FAP ROUTE 333 – IL 120 (BELVIDERE RD)
BACON ROAD TO SEYMOUR AVENUE
SECTION 16-RS-7

FOR INDEX OF SHEETS, SEE SHEET NO. 2

TRAFFIC DATA

EXISTING ADT IL 120: 21,800 (2009)
POSTED SPEED LIMIT 40 MPH




**LAKE COUNTY
ROADWAY RESURFACING**
C-91-172-11

**PROJECT BEGINS
STA. 227+00**

**PROJECT OMISSION
STA. 329+12 TO STA. 343+63**


**PROJECT ENDS
STA. 377+00**

PROJECT IS LOCATED IN THE VILLAGE OF ROUND LAKE,
HAINESVILLE, AND GRAYSLAKE

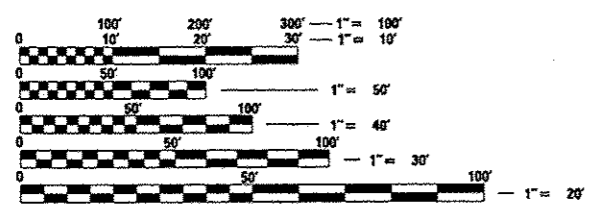

FULL SIZE PLANS HAVE BEEN PREPARED USING STANDARD
ENGINEERING SCALES. REDUCED SIZED PLANS WILL NOT
CONFORM TO STANDARD SCALES. IN MAKING MEASUREMENTS
ON REDUCED PLANS, THE ABOVE SCALES MAY BE USED.

J.U.L.I.E.
JOINT UTILITY LOCATION INFORMATION FOR EXCAVATION
1-800-892-0123
OR 811

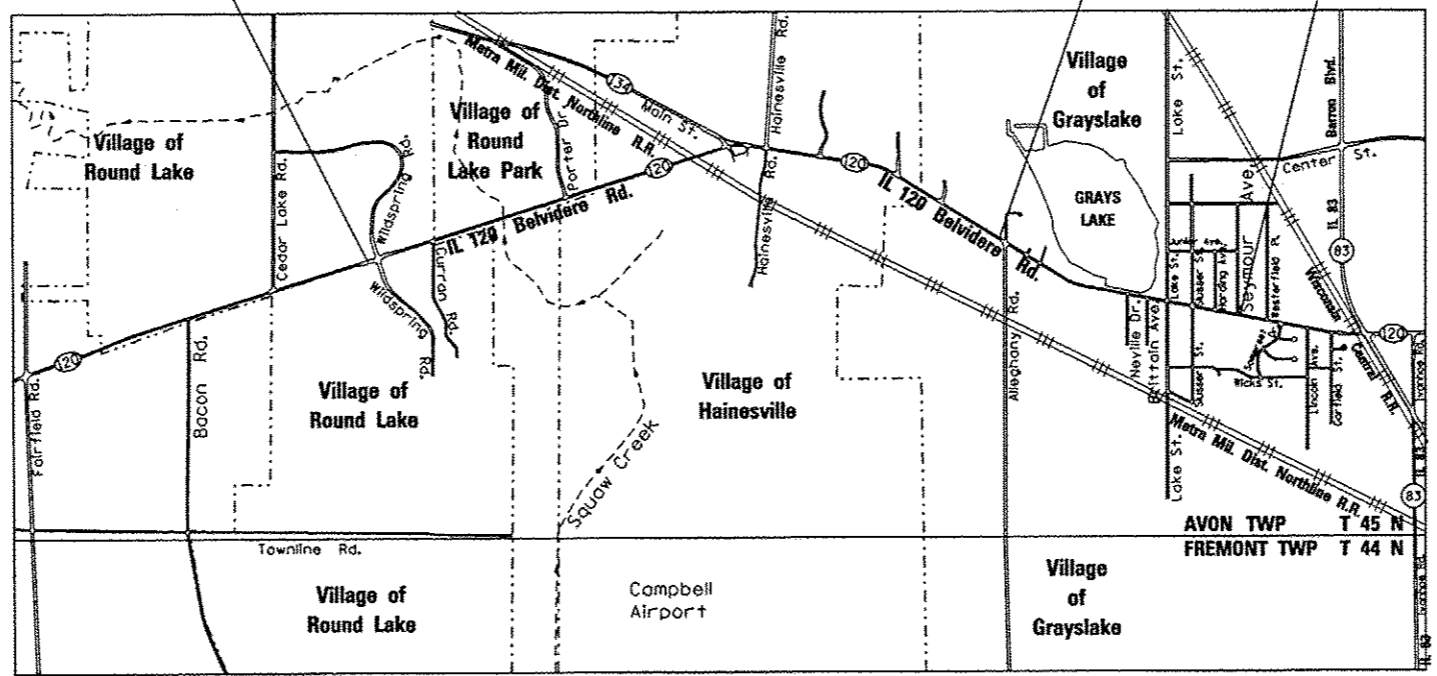

AVON TWP

AVON TWP T 45 N
FREMONT TWP T 44 N

PROJECT ENGINEER ROBERT BORO (847) 705-4237
PROJECT MANAGER ISSAM RAYYAN
CONTRACT NO. 60M85



LOCATION MAP
NOT TO SCALE
GROSS LENGTH = 15,000 FT. = 2.84 MILE
NET LENGTH = 13,549 FT. = 2.57 MILE



THOMAS M. HEIN, P. E.
IL. LIC. NO. 062-053199
EXP 11-30-2013
DATE 12-12-2012

STATE OF ILLINOIS
DEPARTMENT OF TRANSPORTATION
DIVISION OF HIGHWAYS

SUBMITTED December 14, 2012

John F. Fattmann II
DEPUTY DIRECTOR OF HIGHWAYS, REGION ENGINEER

March 22, 2013
John D. Salamelli P.E.
ENGINEER OF DESIGN AND ENVIRONMENT

March 22, 2013
Omer Osman P.E.
DIRECTOR OF HIGHWAYS, CHIEF ENGINEER

PRINTED BY THE AUTHORITY
OF THE STATE OF ILLINOIS