


SEE SHEET 12 FOR DETECTOR LOOP REPLACEMENT AT IL 134 (MAIN ST)
 SEE SHEET 13 FOR DETECTOR LOOP REPLACEMENT AT HAINESVILLE RD

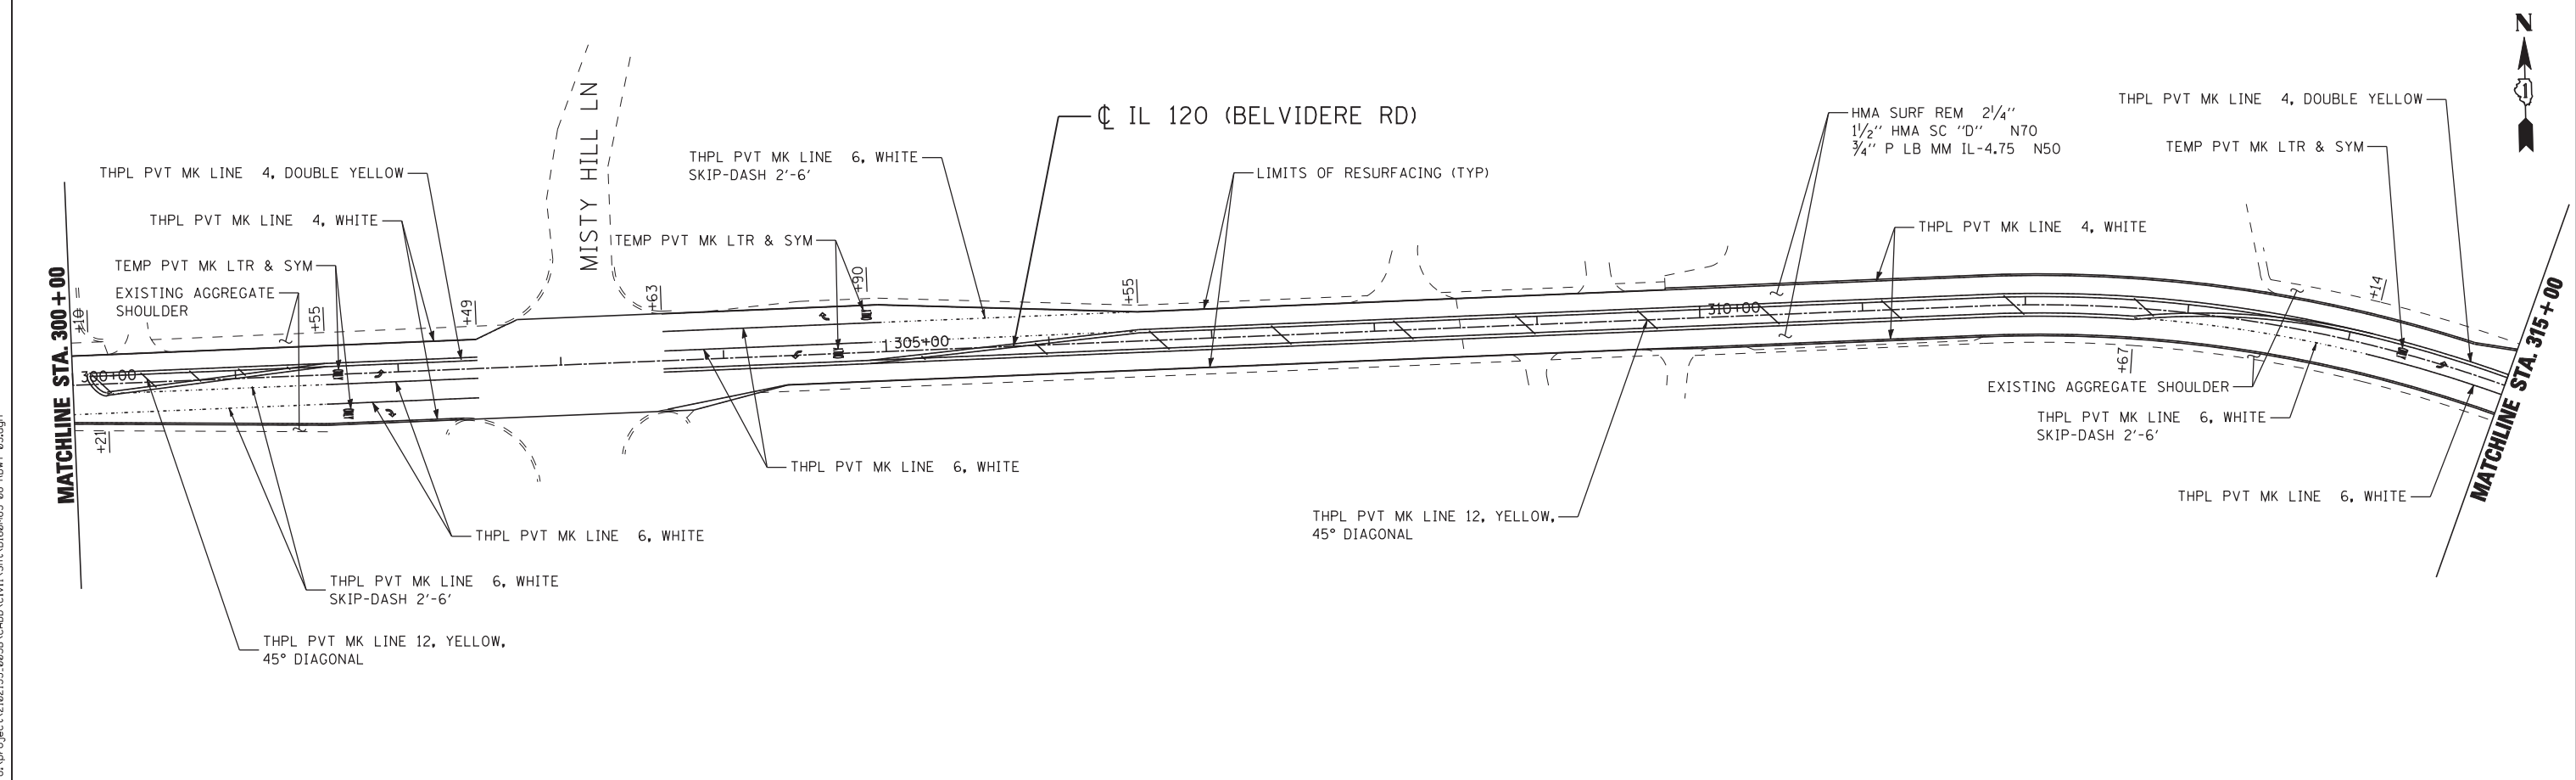

FILE NAME = G:\pco\met\2102155_0058\CADD\Civil\Sheet\160M85-08-RDWY-03.dgn



USER NAME = dpieniazek	DESIGNED - DLP	REVISED -
	DRAWN - STANTEC	REVISED -
PLOT SCALE = 50.00' / IN.	CHECKED - TMH	REVISED -
PLOT DATE = 12/12/2012	DATE - 12/12/2012	REVISED -

**STATE OF ILLINOIS
 DEPARTMENT OF TRANSPORTATION**

**IL ROUTE 120 ROADWAY RESURFACING
 EXISTING AND PROPOSED ROADWAY AND PAVEMENT MARKING PLAN**

SCALE: SHEET NO. OF SHEETS STA. TO STA.

F.A.P. RTE. 333	SECTION 16-RS-7	COUNTY LAKE	TOTAL SHEETS 28	SHEET NO. 8
CONTRACT NO. 60M85			ILLINOIS FED. AID PROJECT	