


SPECIFICATIONS FOR DETECTOR LOOP REPLACEMENT AND/OR INSTALLATION ON ROADWAY GRINDING, RESURFACING AND PATCHING OPERATIONS. SPECIAL ATTENTION MUST BE MADE TO THE SECTIONS "INSPECTION OF CONSTRUCTION" AND "DETECTOR LOOP REPLACEMENT" FOR INSTALLATION AND INSPECTION REQUIREMENTS. LOOP REPLACEMENT WORK THAT DOES NOT MEET THE CONTRACT REQUIREMENTS SHALL NOT BE PAID. WORK NECESSARY TO COMPLETE THE LOOP REPLACEMENT WORK MAY BE ASSIGNED BY THE ENGINEER TO IDOT'S ELECTRICAL MAINTENANCE CONTRACTOR (EMC); ALL RELATED COSTS WILL BE THE RESPONSIBILITY OF THE CONTRACTOR.

TRAFFIC SIGNAL LEGEND		PROPOSED	EXISTING
SIGNAL HEAD WITH BACKPLATE		—	—
SIGNAL HEAD		—	—
GALVANIZED STEEL CONDUIT IN TRENCH OR PUSHED		---	---
DETECTOR LOOP		□	□
VEHICLE DETECTOR, NON COMPENSATED MAGNETIC TYPE			—
RACEWAY FOR MAGNETIC DETECTOR, TYPE I OR TYPE II			— "E"

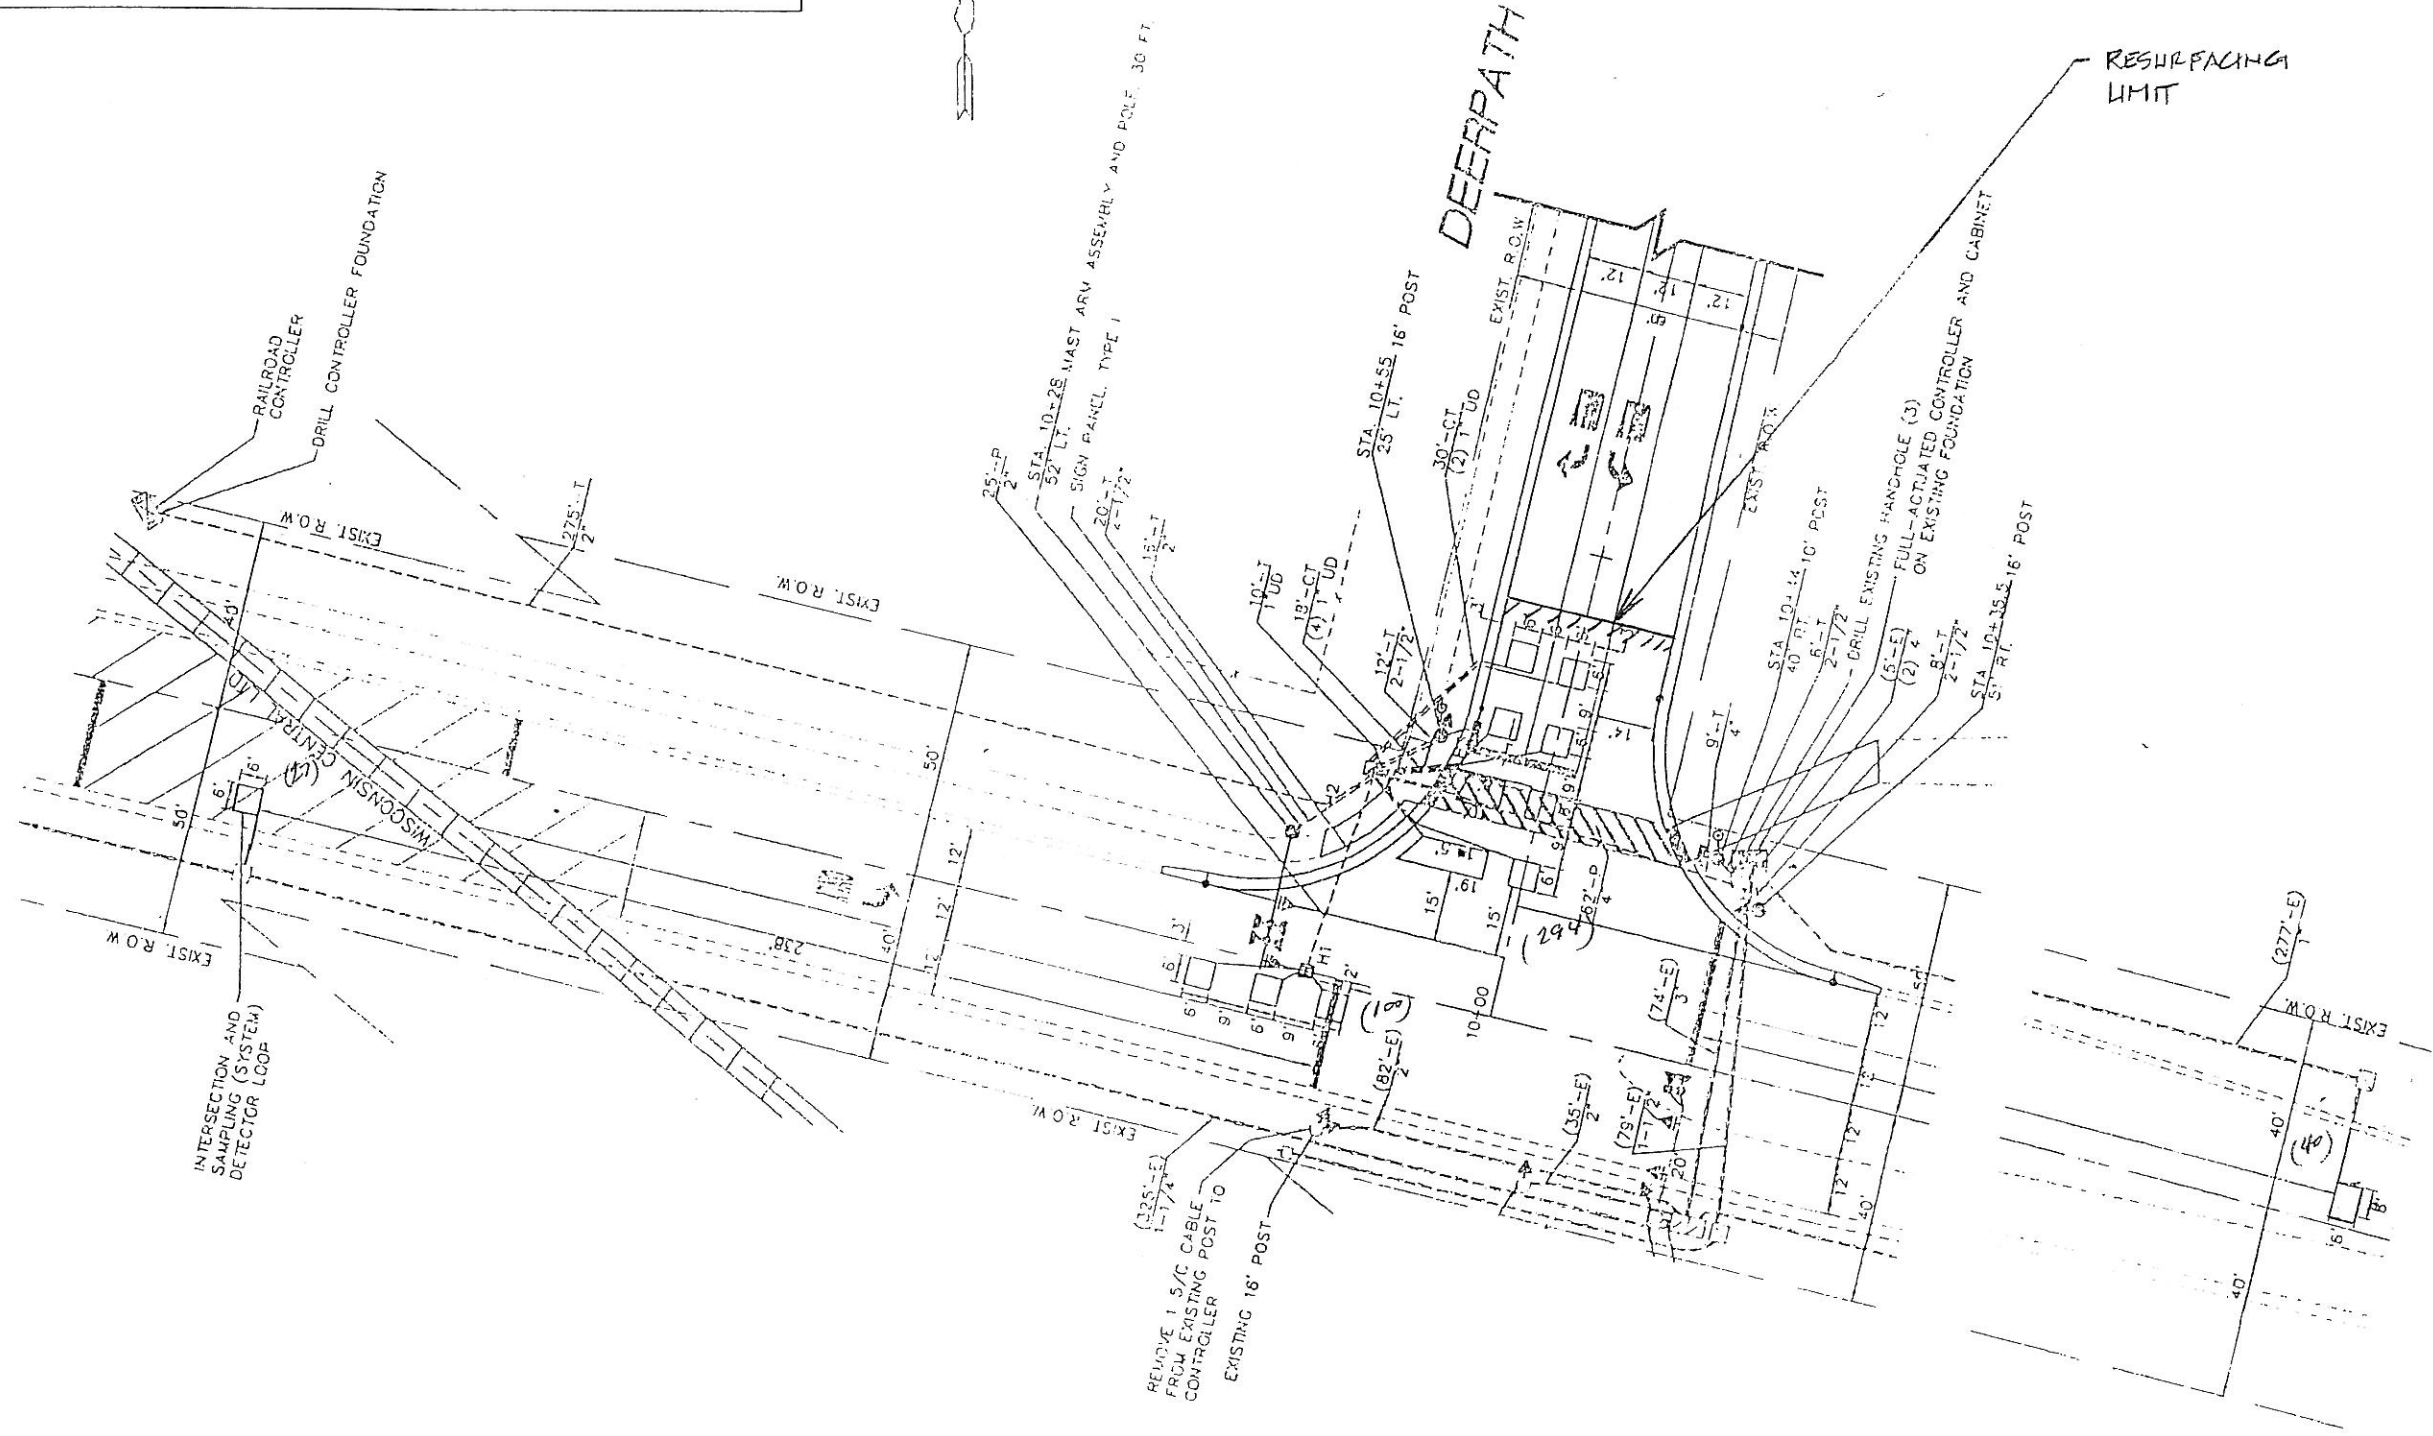

THIS PLAN IS FOR THE SOLE PURPOSE OF DETECTOR LOOP REPLACEMENTS ONLY

REPLACE ALL DETECTOR LOOPS AS SHOWN (WITHIN THE RESURFACING LIMITS)

CODE	QUANTITY	UNIT	ITEM
88600600	467	FOOT	DETECTOR LOOP, REPLACEMENT

FILE NAME: c:\p-work\10-10-10\nguyensm\01126181\10-10-10.dgn	USER NAME: nguyensm	DESIGNED: -	REVISED: -	STATE OF ILLINOIS DEPARTMENT OF TRANSPORTATION	DISTRICT ONE - DETECTOR LOOP REPLACEMENT U.S. ROUTE 45 @ DEERPATH RD.	F.A. RTE.:	SECTION:	COUNTY:	TOTAL SHEETS:	SHEET NO.:
PLOT SCALE: 100.0000 / 111	CHECKED: -	REVISED: -	3502			49-RS-6	LAKE	33	17	
PLOT DATE: 12/11/2010	DATE: -	REVISED: -	CONTRACT NO. 60N31							
			SCALE:			SHEET NO. OF SHEETS	STA. 10 STA.	FED. ROAD DIST. NO.	ILLINOIS FED. AID PROJECT	