



XXXXXX HOT-MIX ASPHALT SURFACE REMOVAL - BUTT JOINT

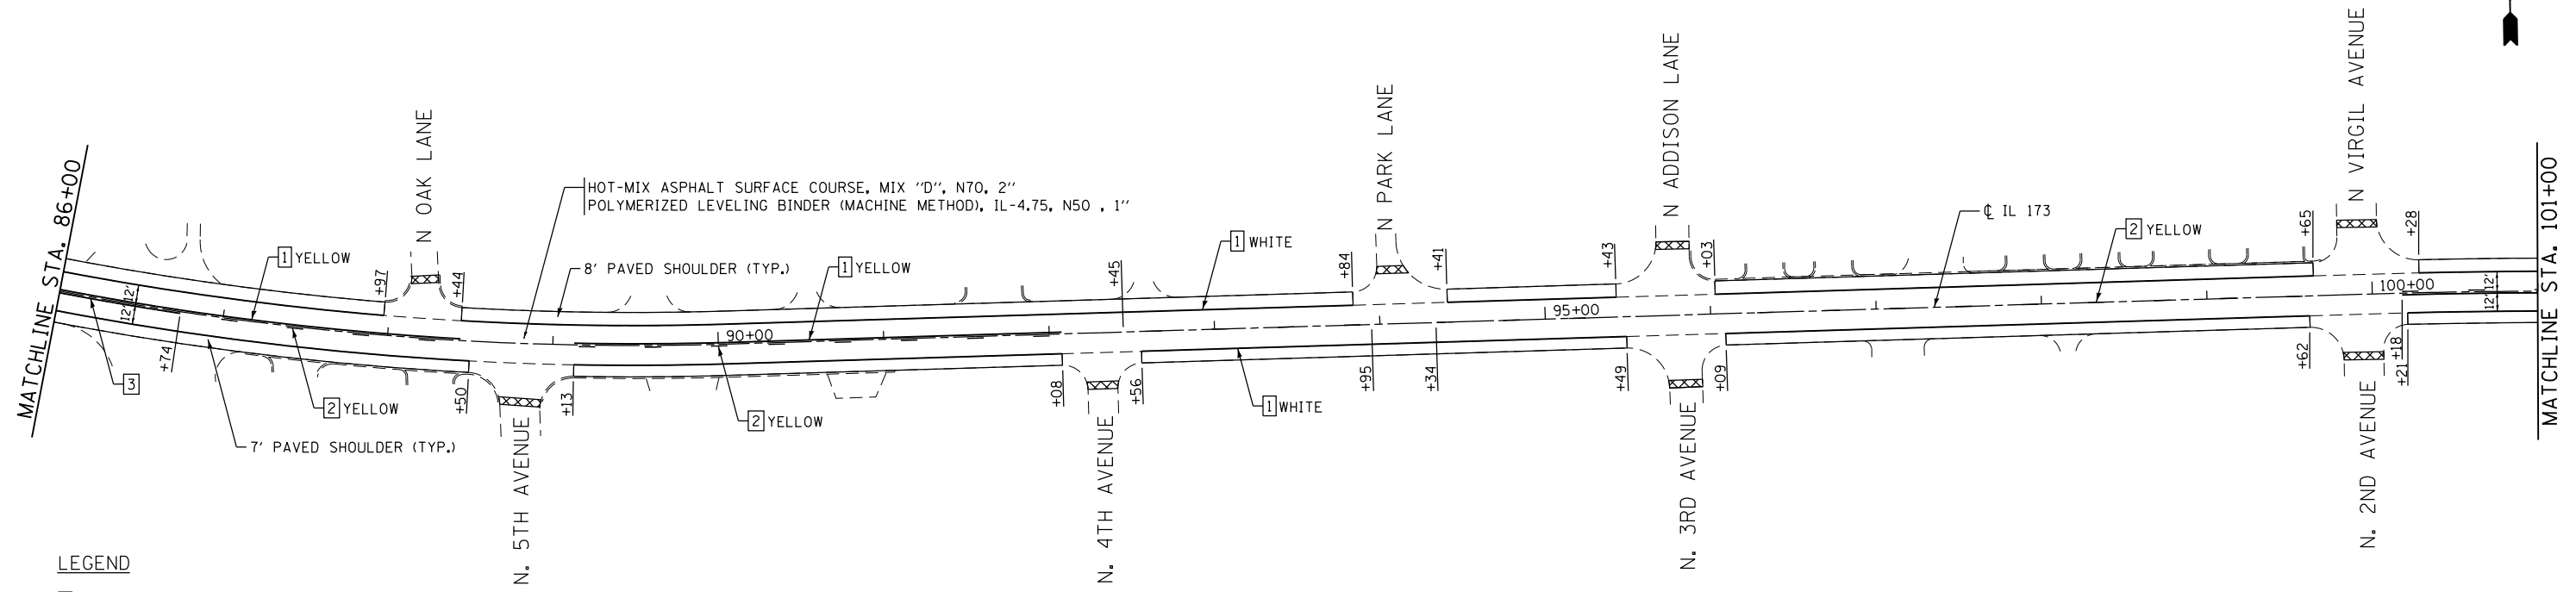

LEGEND

- 1 THERMOPLASTIC PAVEMENT MARKING - LINE 4" SOLID LINE
- 2 THERMOPLASTIC PAVEMENT MARKING - LINE 4" SKIP DASH
- 3 THERMOPLASTIC PAVEMENT MARKING - LINE 4" YELLOW DOUBLE CENTER LINE
- 4 THERMOPLASTIC PAVEMENT MARKING - LINE 6" WHITE
- 5 THERMOPLASTIC PAVEMENT MARKING - LINE 6" WHITE 2' DASH, 6' SKIP
- 6 THERMOPLASTIC PAVEMENT MARKING - LINE 8" WHITE
- 7 THERMOPLASTIC PAVEMENT MARKING - LINE 12" YELLOW @ 45 DEGREE
- 8 THERMOPLASTIC PAVEMENT MARKING - LINE 24" WHITE
- 9 THERMOPLASTIC PAVEMENT MARKING - LETTERS & SYMBOLS

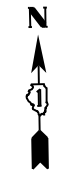

USER NAME = 1485	DESIGNED - EF	REVISED -
DRAWN - EF	REVISIONS -	
PLOT SCALE = 100.0000' / 1" =	CHECKED - RS	REVISED -
PLOT DATE = 12/11/2012	DATE - 12-20-2012	REVISED -

**STATE OF ILLINOIS
DEPARTMENT OF TRANSPORTATION**

**IL 173 (ROSECRANS RD) N. ORCHARD STREET TO DEEP LAKE ROAD
ROADWAY AND PAVEMENT MARKING PLANS**

SCALE: 1"=50' SHEET NO. 1 OF 7 SHEETS STA. TO STA. 101+00

F.A.P. RTE.	SECTION	COUNTY	TOTAL SHEETS	SHEET NO.
303	135-RS-5	LAKE	25	6
CONTRACT NO. 60N61				

ILLINOIS FED. AID PROJECT