


PROP. THERMOPLASTIC PAVEMENT MARKING - LINE 4" YELLOW SKIP-DASH, - (TYP.)

PROP. THERMOPLASTIC PAVEMENT MARKING - LINE 4" SOLID EDGE LINE, WHITE- (TYP.)

PROP. HOT-MIX ASPHALT SURFACE REMOVAL (3") - (TYP.)
 PROP. POLYMERIZED LEVELING BINDER (MM), IL-4.75, N50 (1") - (TYP.)
 PROP. HOT-MIX ASPHALT SURFACE COURSE, MIX "D", N50 (2") - (TYP.)

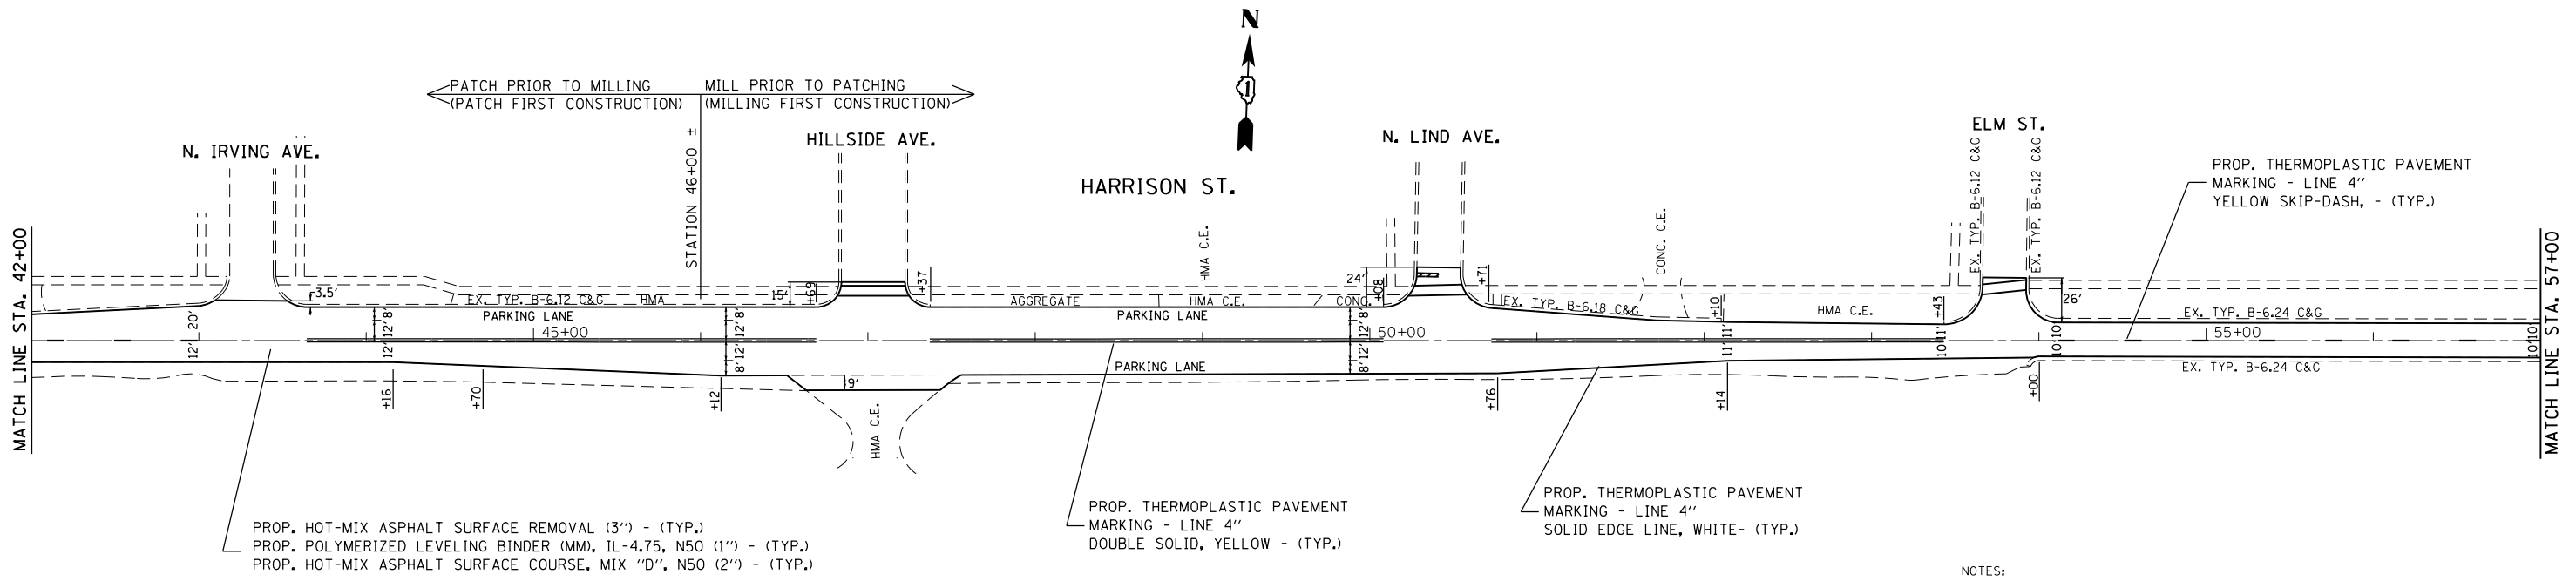

PROP. HOT-MIX ASPHALT SURFACE REMOVAL (3") - (TYP.)
 PROP. POLYMERIZED LEVELING BINDER (MM), IL-4.75, N50 (1") - (TYP.)
 PROP. HOT-MIX ASPHALT SURFACE COURSE, MIX "D", N50 (2") - (TYP.)

PROP. THERMOPLASTIC PAVEMENT MARKING - LINE 4" DOUBLE SOLID, YELLOW - (TYP.)

PROP. THERMOPLASTIC PAVEMENT MARKING - LINE 4" SOLID EDGE LINE, WHITE- (TYP.)

PROP. THERMOPLASTIC PAVEMENT MARKING - LINE 4" YELLOW SKIP-DASH, - (TYP.)

NOTES:

ALL FINAL PAVEMENT MARKINGS SHALL BE THERMOPLASTIC (OF THE EXTRUDED TYPE) AND SHOULD BE PLACED IN ACCORDANCE WITH "DISTRICT ONE TYPICAL PAVEMENT MARKINGS" DETAIL, (TC-13).

ALL RAISED REFLECTIVE PAVEMENT MARKINGS SHALL BE PLACED IN ACCORDANCE WITH THE DISTRICT ONE "TYPICAL APPLICATIONS RAISED REFLECTIVE PAVEMENT MARKER DETAIL," (TC-11).

FILE NAME =	USER NAME = pncepl	DESIGNED -	REVISED -	STATE OF ILLINOIS DEPARTMENT OF TRANSPORTATION	HARRISON STREET-ILL 38 (ROOSEVELT ROAD) TO WOLF ROAD ROADWAY AND PAVEMENT MARKING PLANS	F.A.U. RTE.	SECTION	COUNTY	TOTAL SHEETS	SHEET NO.
et:\pwork\pwork\pncepl\d0251727\0133711-sht-plen.dgn		DRAWN -	REVISED -			1427	3205B-R5-1	COOK	22	8
PLOT SCALE = 100.0000' / in.		CHECKED -	REVISED -			CONTRACT NO. 60N67				
PLOT DATE = 12/20/2012		DATE -	REVISED -			ILLINOIS FED. AID PROJECT				
				SCALE:	SHEET NO.	OF	SHEETS	STA.	TO	STA.