


**DECK PLAN - SPAN 5 (PP16'-PP10')**

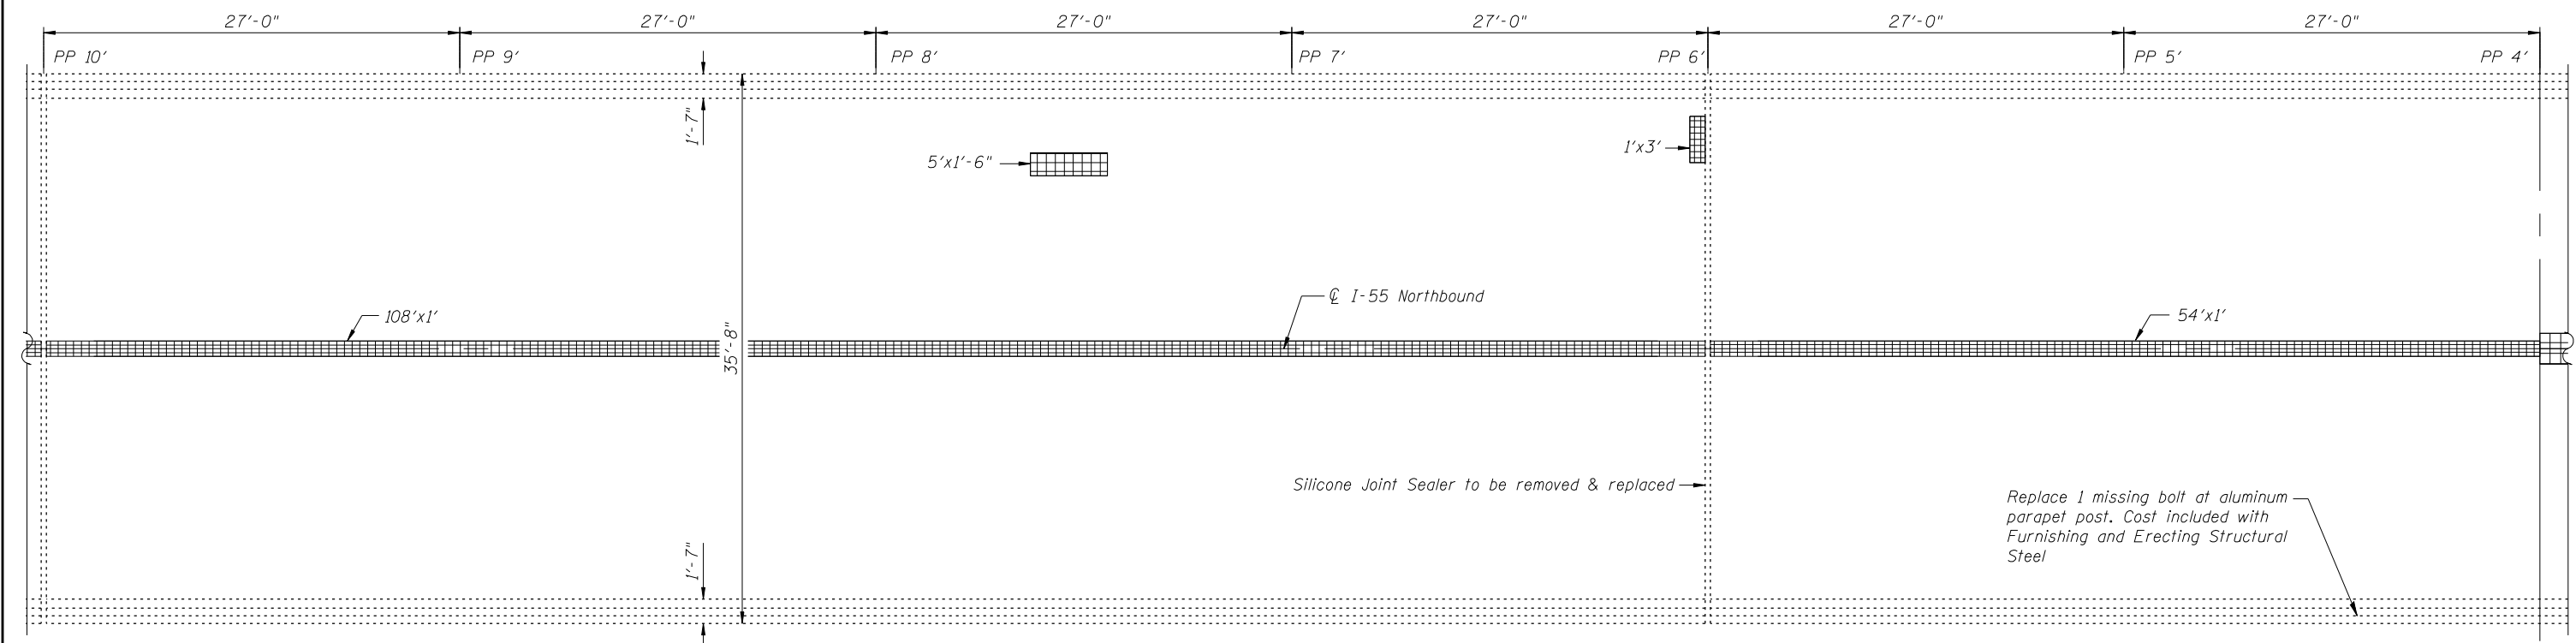

**DECK PLAN - SPAN 5/6 (PP10'-PP4')**

**BILL OF MATERIAL**

DESCRIPTION	UNIT	TOTAL
Deck Slab Repair (Partial)	sq Yd	43

**LEGEND:**

Deck Slab Repair (Full Depth, Type I)

Deck Slab Repair (Full Depth, Type II)

Deck Slab Repair (Partial)

FILE NAME = it\103103.1+55 over des plames\Structural\CADD Sheets\160962-13-NB-DK-Plan-IV.dgn



USER NAME = IDOT	DESIGNED - J.C.N./B.N.S./J.W.	REVISED -
	CHECKED - B.N.S./J.W.	REVISED -
PLOT SCALE = 0:2.0000 ' / IN.	DRAWN - F.M.	REVISED -
PLOT DATE = 1/18/2013	DATE - JANUARY 16, 2013	REVISED -

**STATE OF ILLINOIS  
DEPARTMENT OF TRANSPORTATION**

**DECK PLAN REPAIRS - NORTHBOUND-IV  
STRUCTURE NO. 099-0009**

SHEET NO. S13 OF S60 SHEETS

F.A.I. RTE. 55	SECTION 87B, D-BR-I	COUNTY WILL	TOTAL SHEETS 106	SHEET NO. 52
CONTRACT NO. 60R62				
ILLINOIS FED. AID PROJECT				