


DECK PLAN - SPAN 6 (PP4'-PP0')

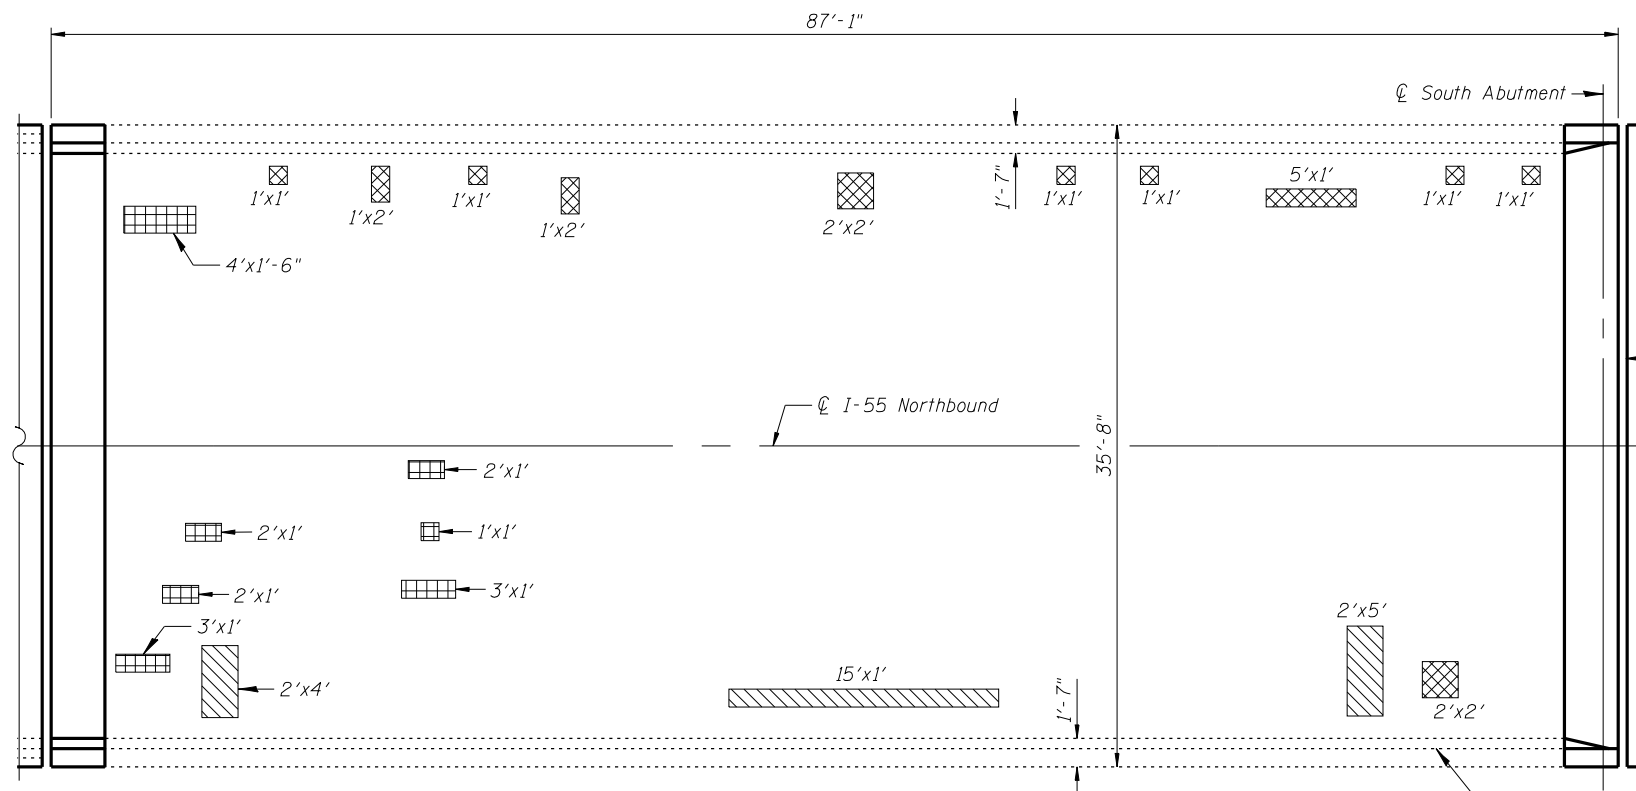

DECK PLAN - SPAN 7

LEGEND:

- Deck Slab Repair (Full Depth, Type I)
- Deck Slab Repair (Full Depth, Type II)
- *Deck Slab Repair (Partial)

*For Information Only in Span 7

BILL OF MATERIAL

DESCRIPTION	UNIT	TOTAL
Deck Slab Repair (Full Depth, Type I)	sq Yd	3
Deck Slab Repair (Full Depth, Type II)	sq Yd	4
Deck Slab Repair (Partial)	sq Yd	25

FILE NAME = :t:\103103.1+55 over des planes\Structural\CADD Sheets\14-NB-DK-Plan-V.dgn



USER NAME = IDOT	DESIGNED - J.C.N./B.N.S./J.W.	REVISED -
PLOT SCALE = 0:2.0000 '1' / IN.	CHECKED - B.N.S./J.W.	REVISED -
PLOT DATE = 1/18/2013	DRAWN - F.M.	REVISED -
	DATE - JANUARY 16, 2013	REVISED -

STATE OF ILLINOIS
DEPARTMENT OF TRANSPORTATION

DECK PLAN REPAIRS - NORTHBOUND-V
STRUCTURE NO. 099-0009

SHEET NO. S14 OF S60 SHEETS

F.A.I. RTE. 55	SECTION 87B, D-BR-I	COUNTY WILL	TOTAL SHEETS 106	SHEET NO. 53
			CONTRACT NO. 60R62	
ILLINOIS FED. AID PROJECT				