

PAVEMENT MIX LEGEND

- (A) PROPOSED HMA SURFACE REMOVAL 2 1/2".
POLYMERIZED LEVELING BINDER (MACHINE METHOD), IL-4.75, N50 -1"
- (B) PROPOSED HMA SURFACE REMOVAL 2 1/2".
POLYMERIZED LEVELING BINDER (MACHINE METHOD), IL-4.75, N50 -1"
HMA SURFACE COURSE, MIX "D", N70 -2"


PAVEMENT MARKING LEGEND (SEE NOTE 1)

- (1) THERMOPLASTIC PAVEMENT MARKING 4" WHITE LANE LINE (30' SKIP 10' DASH)
- (2) THERMOPLASTIC PAVEMENT MARKING 8" WHITE DOTTED LINE (9' SKIP 3' DASH)
- (3) THERMOPLASTIC PAVEMENT MARKING 4" SOLID WHITE LINE
- (4) THERMOPLASTIC PAVEMENT MARKING 4" SOLID YELLOW LINE
- (5) THERMOPLASTIC PAVEMENT MARKING 4" DOUBLE YELLOW LINE 11" C-C
- (6) THERMOPLASTIC PAVEMENT MARKING 6" WHITE LINE
- (7) THERMOPLASTIC PAVEMENT MARKING 8" WHITE LINE
- (8) THERMOPLASTIC PAVEMENT MARKING 12" DIAGONAL WHITE LINE
- (9) THERMOPLASTIC PAVEMENT MARKING 12" DIAGONAL YELLOW LINE
- (10) THERMOPLASTIC PAVEMENT MARKING 24" WHITE STOP BAR
- (11) THERMOPLASTIC PAVEMENT MARKING LETTERS AND SYMBOLS (TYP)

NOTES:

1. REFER TO DISTRICT 1 TYPICAL PAVEMENT MARKINGS (TC-13) FOR ADDITIONAL INFORMATION.
2. REFER TO DISTRICT 1 RAISED REFLECTIVE PAVEMENT MARKERS (TC-11) FOR LOCATION AND SPACING OF RAISED REFLECTIVE PAVEMENT MARKINGS

- SURFACE REMOVAL BUTT JOINT
SEE BUTT JOINTS AND HMA TAPER DETAILS (B032)
- CONCRETE MEDIAN SURFACE REMOVAL AND REPLACEMENT
WITH TOPSOIL AND SEED, SEE TYPICAL SECTIONS AND
LANDSCAPING PLANS FOR DETAILS
- CONCRETE MEDIAN SURFACE REMOVAL AND REPLACEMENT
WITH STAMPED COLORED PCC MEDIAN SURFACE.

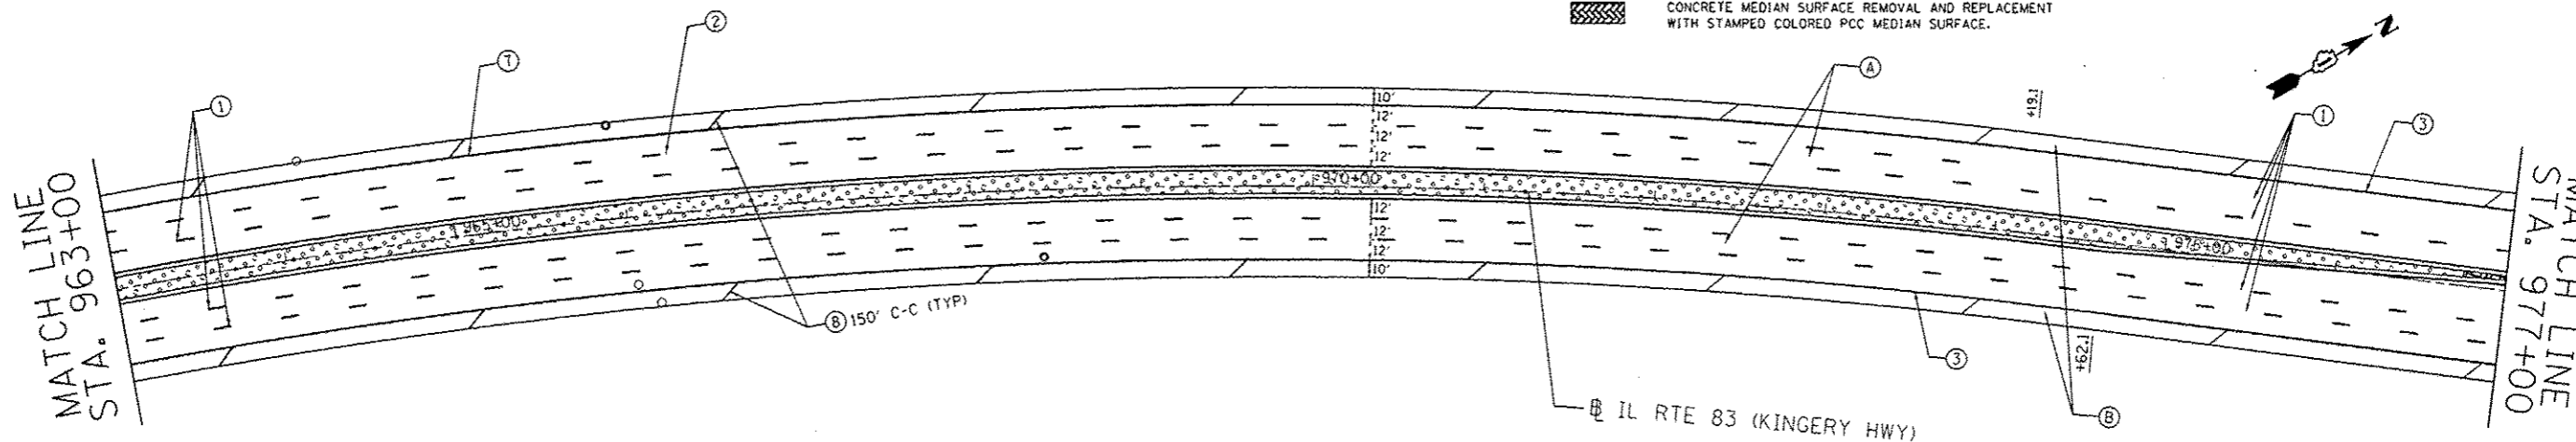

FILE NAME :	USER NAME : Bilgramisa	DESIGNED -	REVISED - SB 3/14/13	STATE OF ILLINOIS DEPARTMENT OF TRANSPORTATION	IL 83 (IL 19 TO IL 64) ROADWAY AND PAVEMENT MARKING PLAN	F.A.P. RTE.	SECTION	COUNTY	TOTAL SHEETS	SHEET NO.	
c:\pwwork\p\p\dot\bilgramisa\08315608\01	08313-shr-plan.dgn	DRAWN -	REVISED - SB 4/08/13			344	540R-R5-3	DUPAGE	38	13	
MODEL NAME#	PLOT SCALE : 100.0000 / in.	CHECKED -	REVISED -			CONTRACT NO. 60V54					
	PLOT DATE : 4/8/2013	DATE -	REVISED -			ILLINOIS FED. AID PROJECT					
					SCALE:	SHEET OF SHEETS		STA. TO STA.			