



SB I-90/94

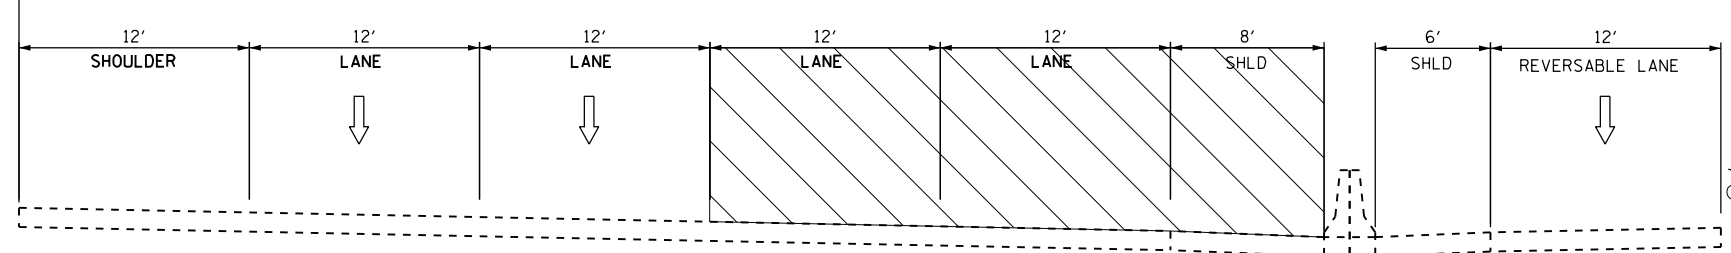


NB I-90/94

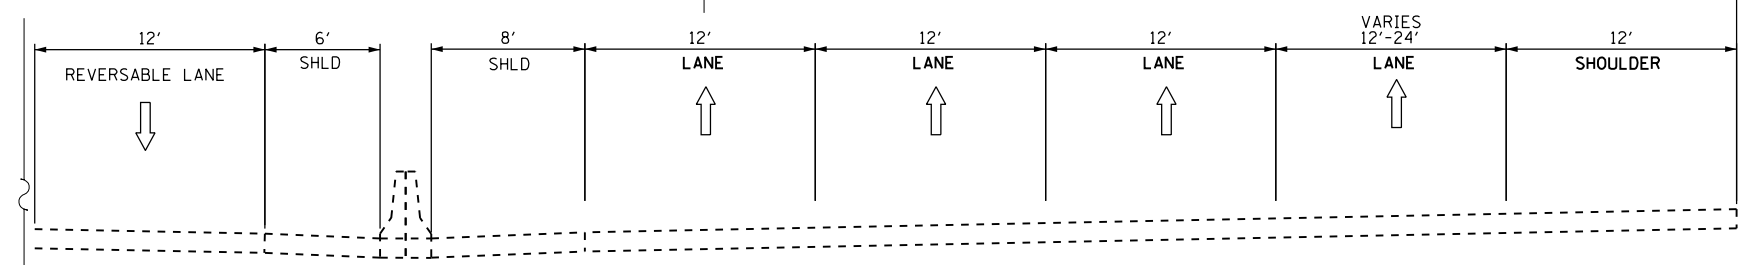


STAGE IV
PP3 CONCRETE - FULL WEEKEND CLOSURES

SB I-90/94

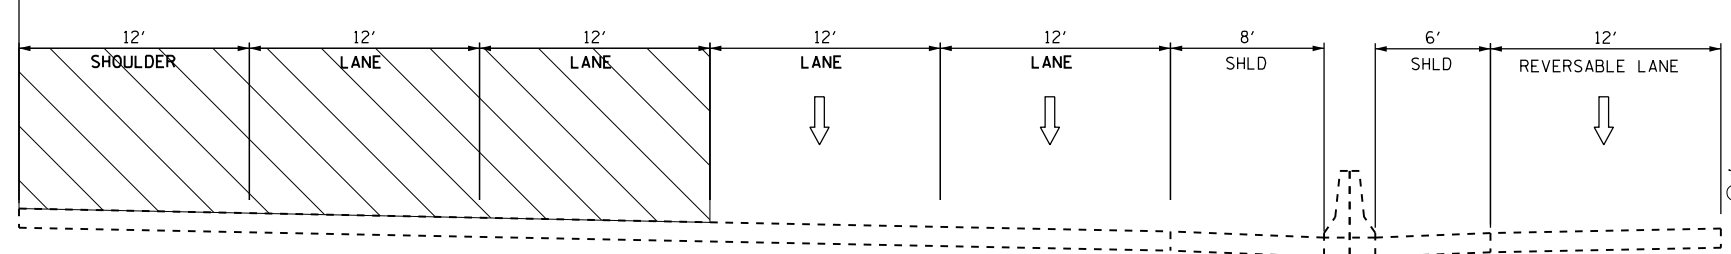

NB I-90/94

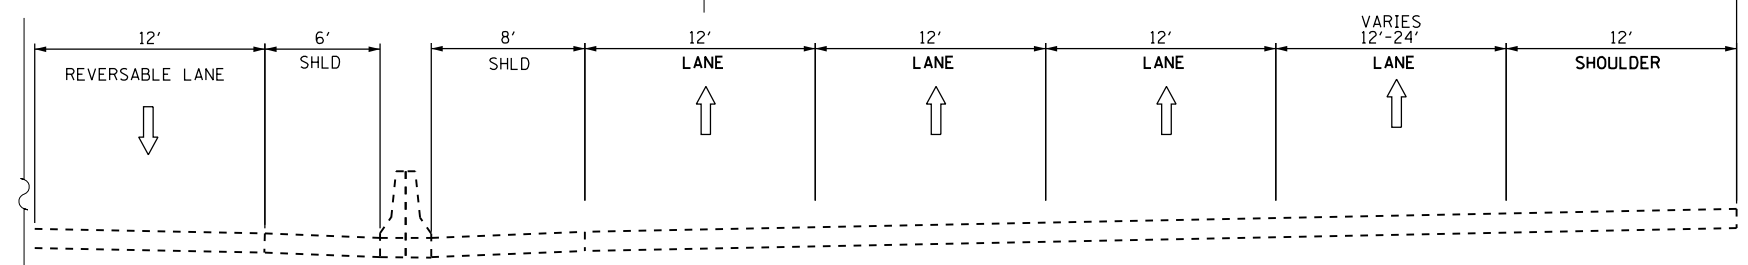

STAGE V
WEEKEND CLOSURES

 INDICATES WORK AREA

COLLINS ENGINEERS
123 N. Wacker Dr.
Suite 900
Chicago, IL 60606
Tel: (312) 704-9300
Fax: (312) 704-9300
www.collinseng.com
ILLINOIS PROFESSIONAL DESIGN FIRM LICENSE NO. 104-000993

USER NAME =	DESIGNED - RG	REVISED -
DRAWN - RG	REVISOR -	
CHECKED - MR	REVISOR -	
DATE - DECEMBER 2012	REVISOR -	

STATE OF ILLINOIS
DEPARTMENT OF TRANSPORTATION

STAGING AND TRAFFIC CONTROL
I-90/94 TYPICAL SECTIONS

SCALE: SHEET OF SHEETS STA. TO STA.

F.A.I. RTE. 90/94	SECTION 2012-055BR	COUNTY COOK	TOTAL SHEETS 107	SHEET NO. 5C
CONTRACT NO. 60V58			ILLINOIS FED. AID PROJECT	