
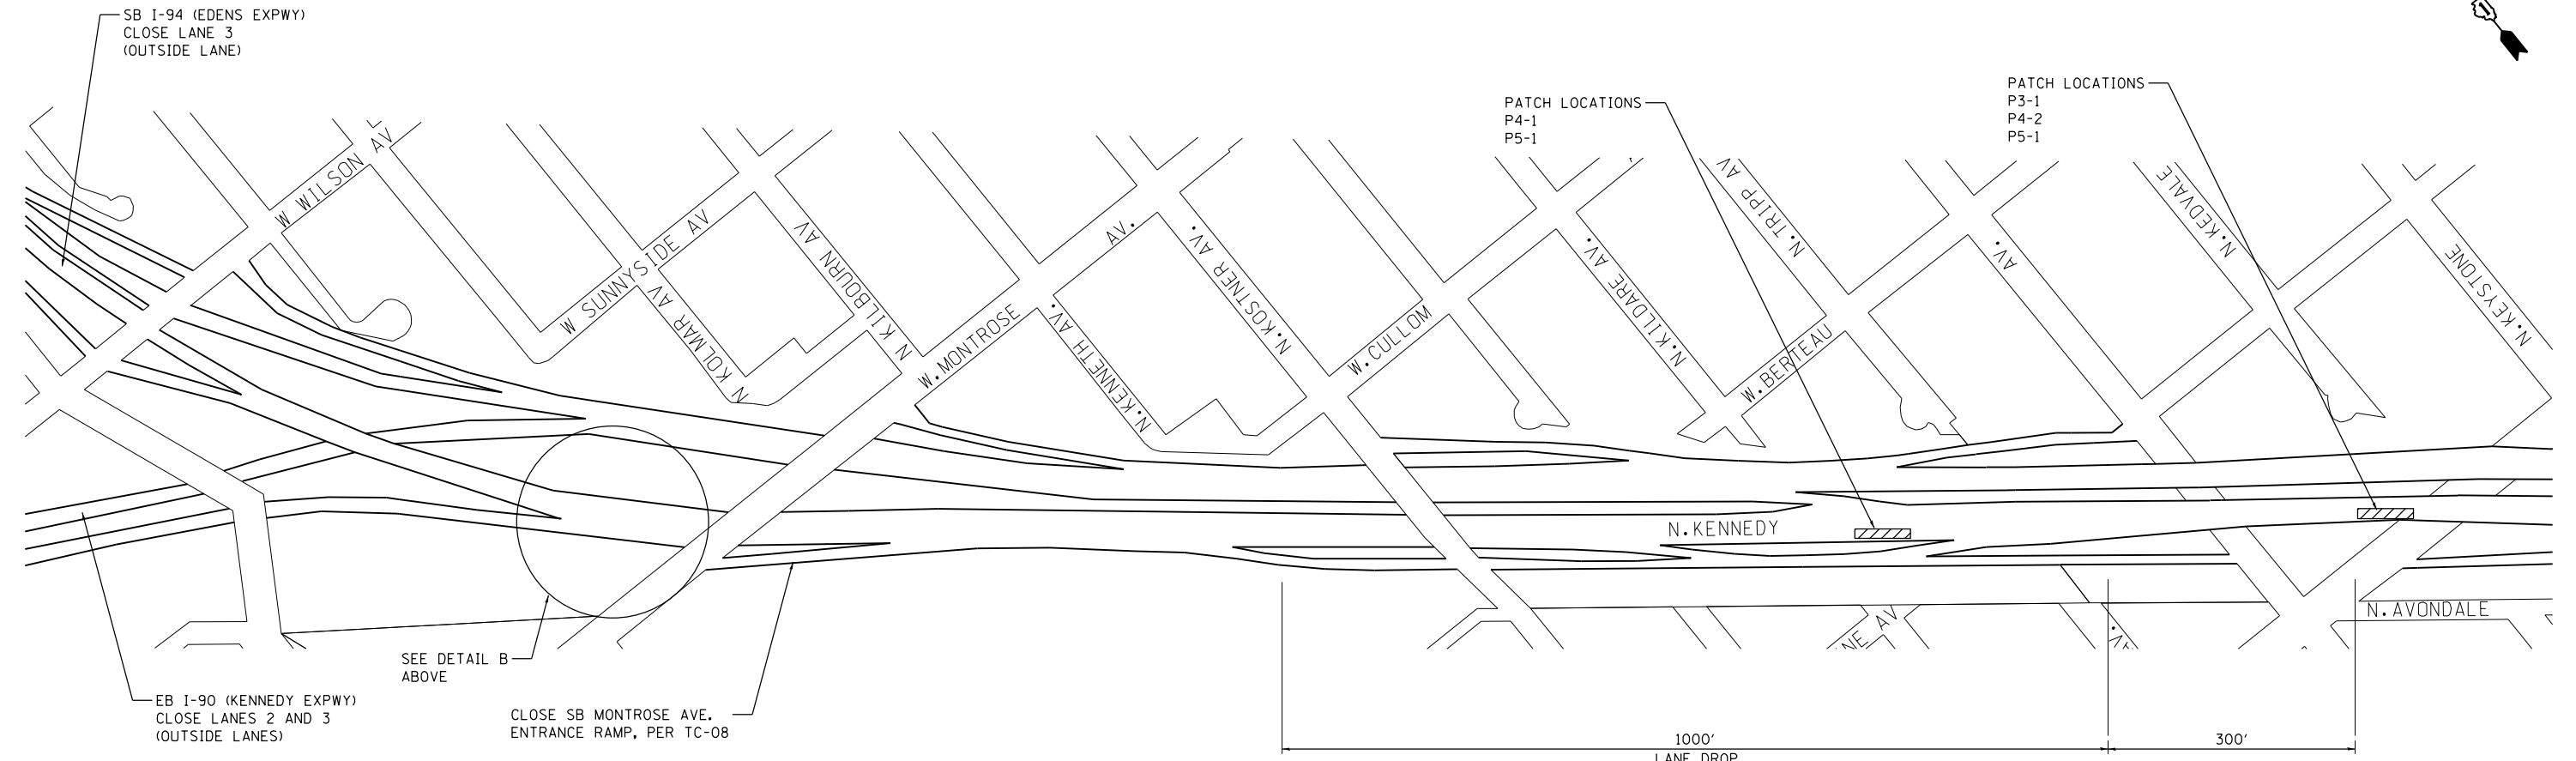


**DETAIL B**

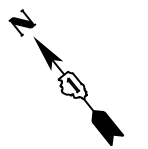

**COLLINS ENGINEERS**  
 123 N. Rock Dr.  
 Suite 900  
 Chicago, IL 60606  
 Tel: (312) 704-9300  
 Fax: (312) 704-9300  
 www.collinseng.com  
 ILLINOIS PROFESSIONAL DESIGN FIRM LICENSE NO. 104-080993

USER NAME =	DESIGNED - RG	REVISED -
DRAWN - RG	REVISED -	
CHECKED - MR	REVISED -	
DATE - DECEMBER 2012	REVISED -	

**STATE OF ILLINOIS  
 DEPARTMENT OF TRANSPORTATION**

**TRAFFIC CONTROL DETAIL  
 SB EDENS / KENNEDY JUNCTION  
 STAGE V**

SCALE: SHEET OF SHEETS STA. TO STA.

F.A.I. RTÉ. 90/94	SECTION 2012-055BR	COUNTY COOK	TOTAL SHEETS 107	SHEET NO. 10
ILLINOIS FED. AID PROJECT				CONTRACT NO. 60V58