

LOCATION SKETCH

SCOPE OF WORK

- I. Expansion Joint Repairs

DESIGN SPECIFICATIONS
2002 AASHTO Standard Specifications
for Highway Bridges (17th Edition)


LOADING HS20-44

LEGEND


- [Grid Pattern] Joint Repair Area
- [Hatched Area] ±10.0 LF Scope of Work



COLLINS ENGINEERS, INC.
JAMES M. HAMELKA
NO. 81-6116
EXPIRES 11-30-2014

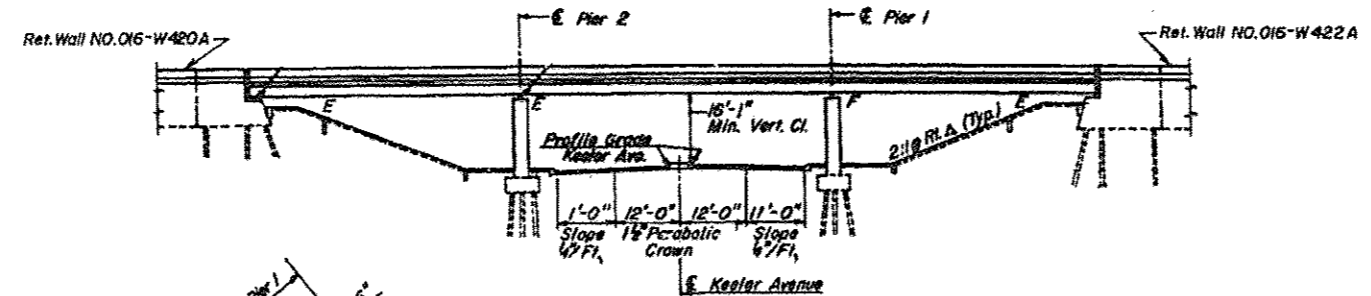

ELEVATION
Dimensions at Right Angles

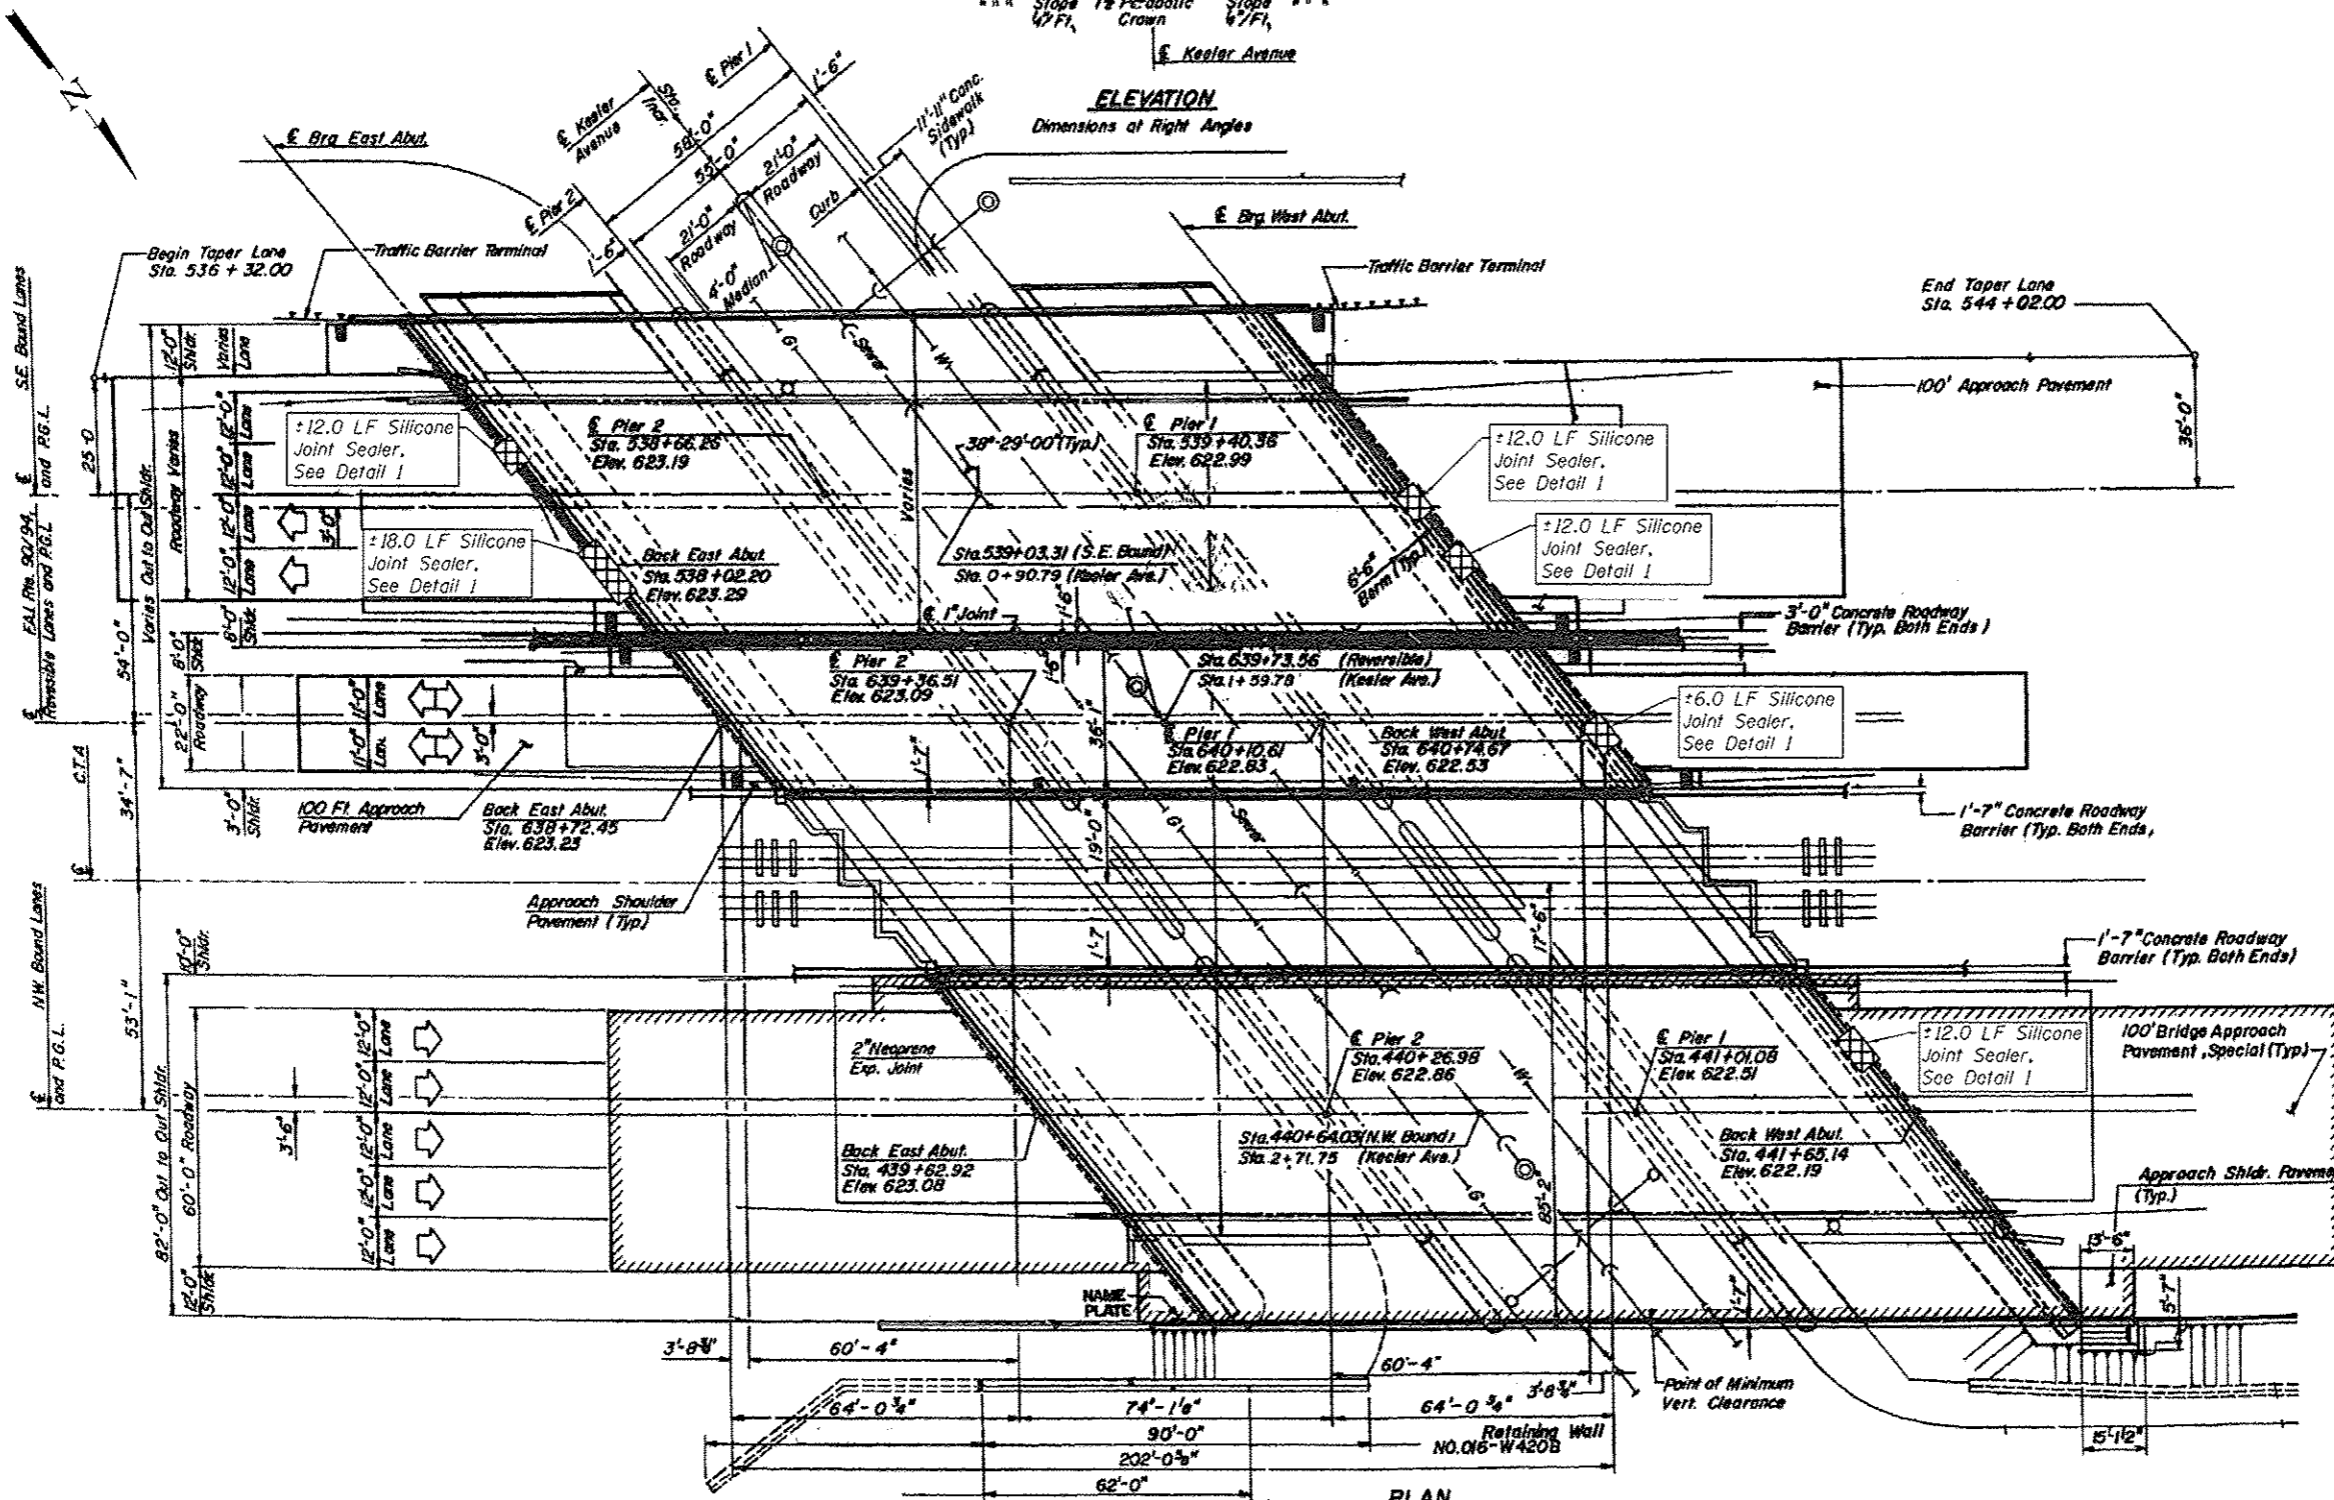

PLAN

COLLINS ENGINEERS, INC.
123 N. Wacker Dr.
Chicago, IL 60606
Tel: 312.231.1000
Fax: 312.231.1001
www.collinseng.com

USER NAME :	DESIGNED - AMS	REVISED -
PLOT SCALE :	DRAWN - AMS	REVISED -
PLOT DATE :	CHECKED - JMH	REVISED -
	DATE - DECEMBER 2012	REVISED -

STATE OF ILLINOIS
DEPARTMENT OF TRANSPORTATION

GENERAL PLAN AND ELEVATION
I-90/94 OVER KEELER AVE (SN 016-0113 AND 016-0114)
SHEET NO. 51 OF 52 SHEETS

F.A.I. RTE. 90/94	SECTION 2012-055BR	COUNTY COOK	TOTAL SHEETS 107	SHEET NO. 25
			CONTRACT NO. 60V58	
ILLINOIS FED. AID PROJECT				