

LOCATION SKETCH

SCOPE OF WORK



1. Expansion Joint Repairs
2. Substructure Repairs

DESIGN SPECIFICATIONS
2002 AASHTO Standard Specifications
for Highway Bridges (17th Edition)


LOADING HS20-44

LEGEND

- Joint Repair Area
- ±10.0 LF Scope of Work

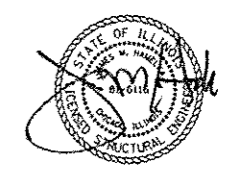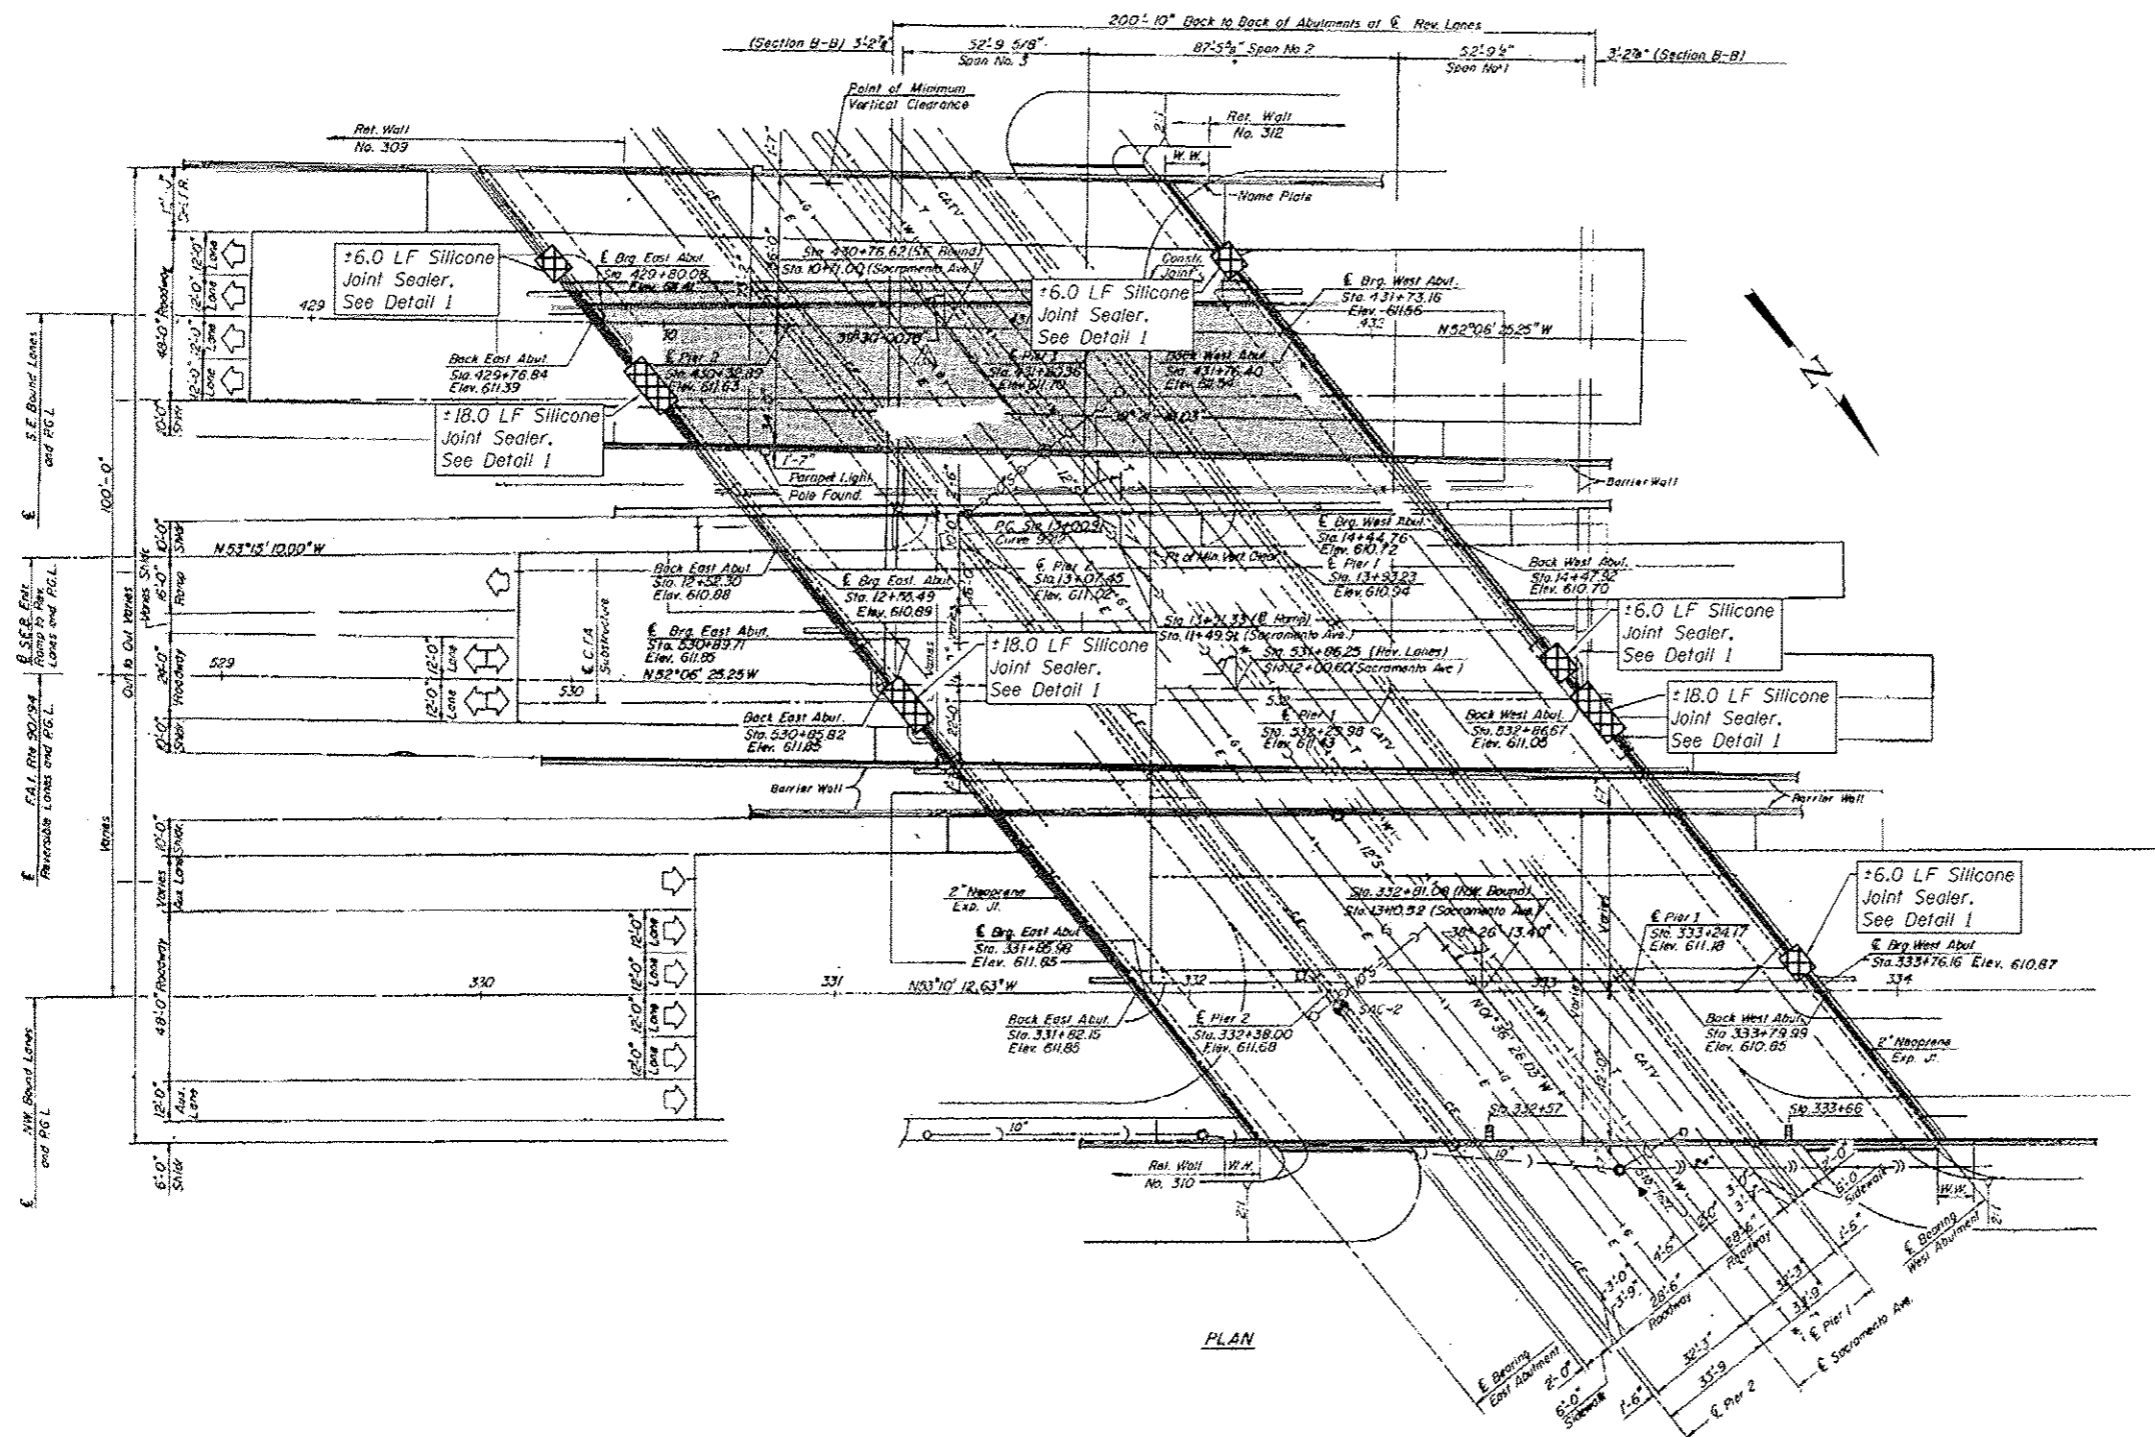

COLLINS ENGINEERS, INC.
JAMES M. HAMELKA
NO. 81-6116
EXPIRES 11-30-2014

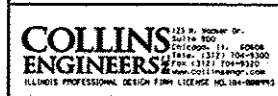

USER NAME	DESIGNED - AMS	REVISED -
PLOT SCALE	DRAWN - AMS	REVISED -
PLOT DATE	CHECKED - JMH	REVISED -
	DATE - DECEMBER 2012	REVISED -

STATE OF ILLINOIS
DEPARTMENT OF TRANSPORTATION

GENERAL PLAN AND ELEVATION
I-90/94 OVER SACRAMENTO AVE (SN 016-0123 & 016-1071)
SHEET NO. 51 OF 56 SHEETS

F.A.I. RTE.	SECTION	COUNTY	TOTAL SHEETS	SHEET NO.
90/94	2012-055BR	COOK	107	39
CONTRACT NO. 60V58			ILLINOIS FED. AID PROJECT	