



ELEVATION
* Dimensions of Right Angles

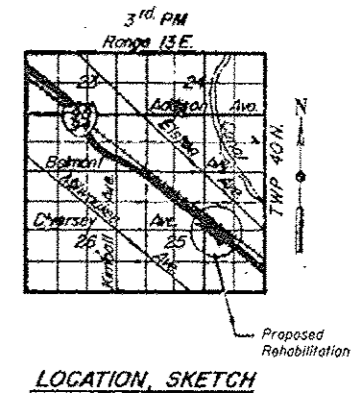

LOCATION SKETCH

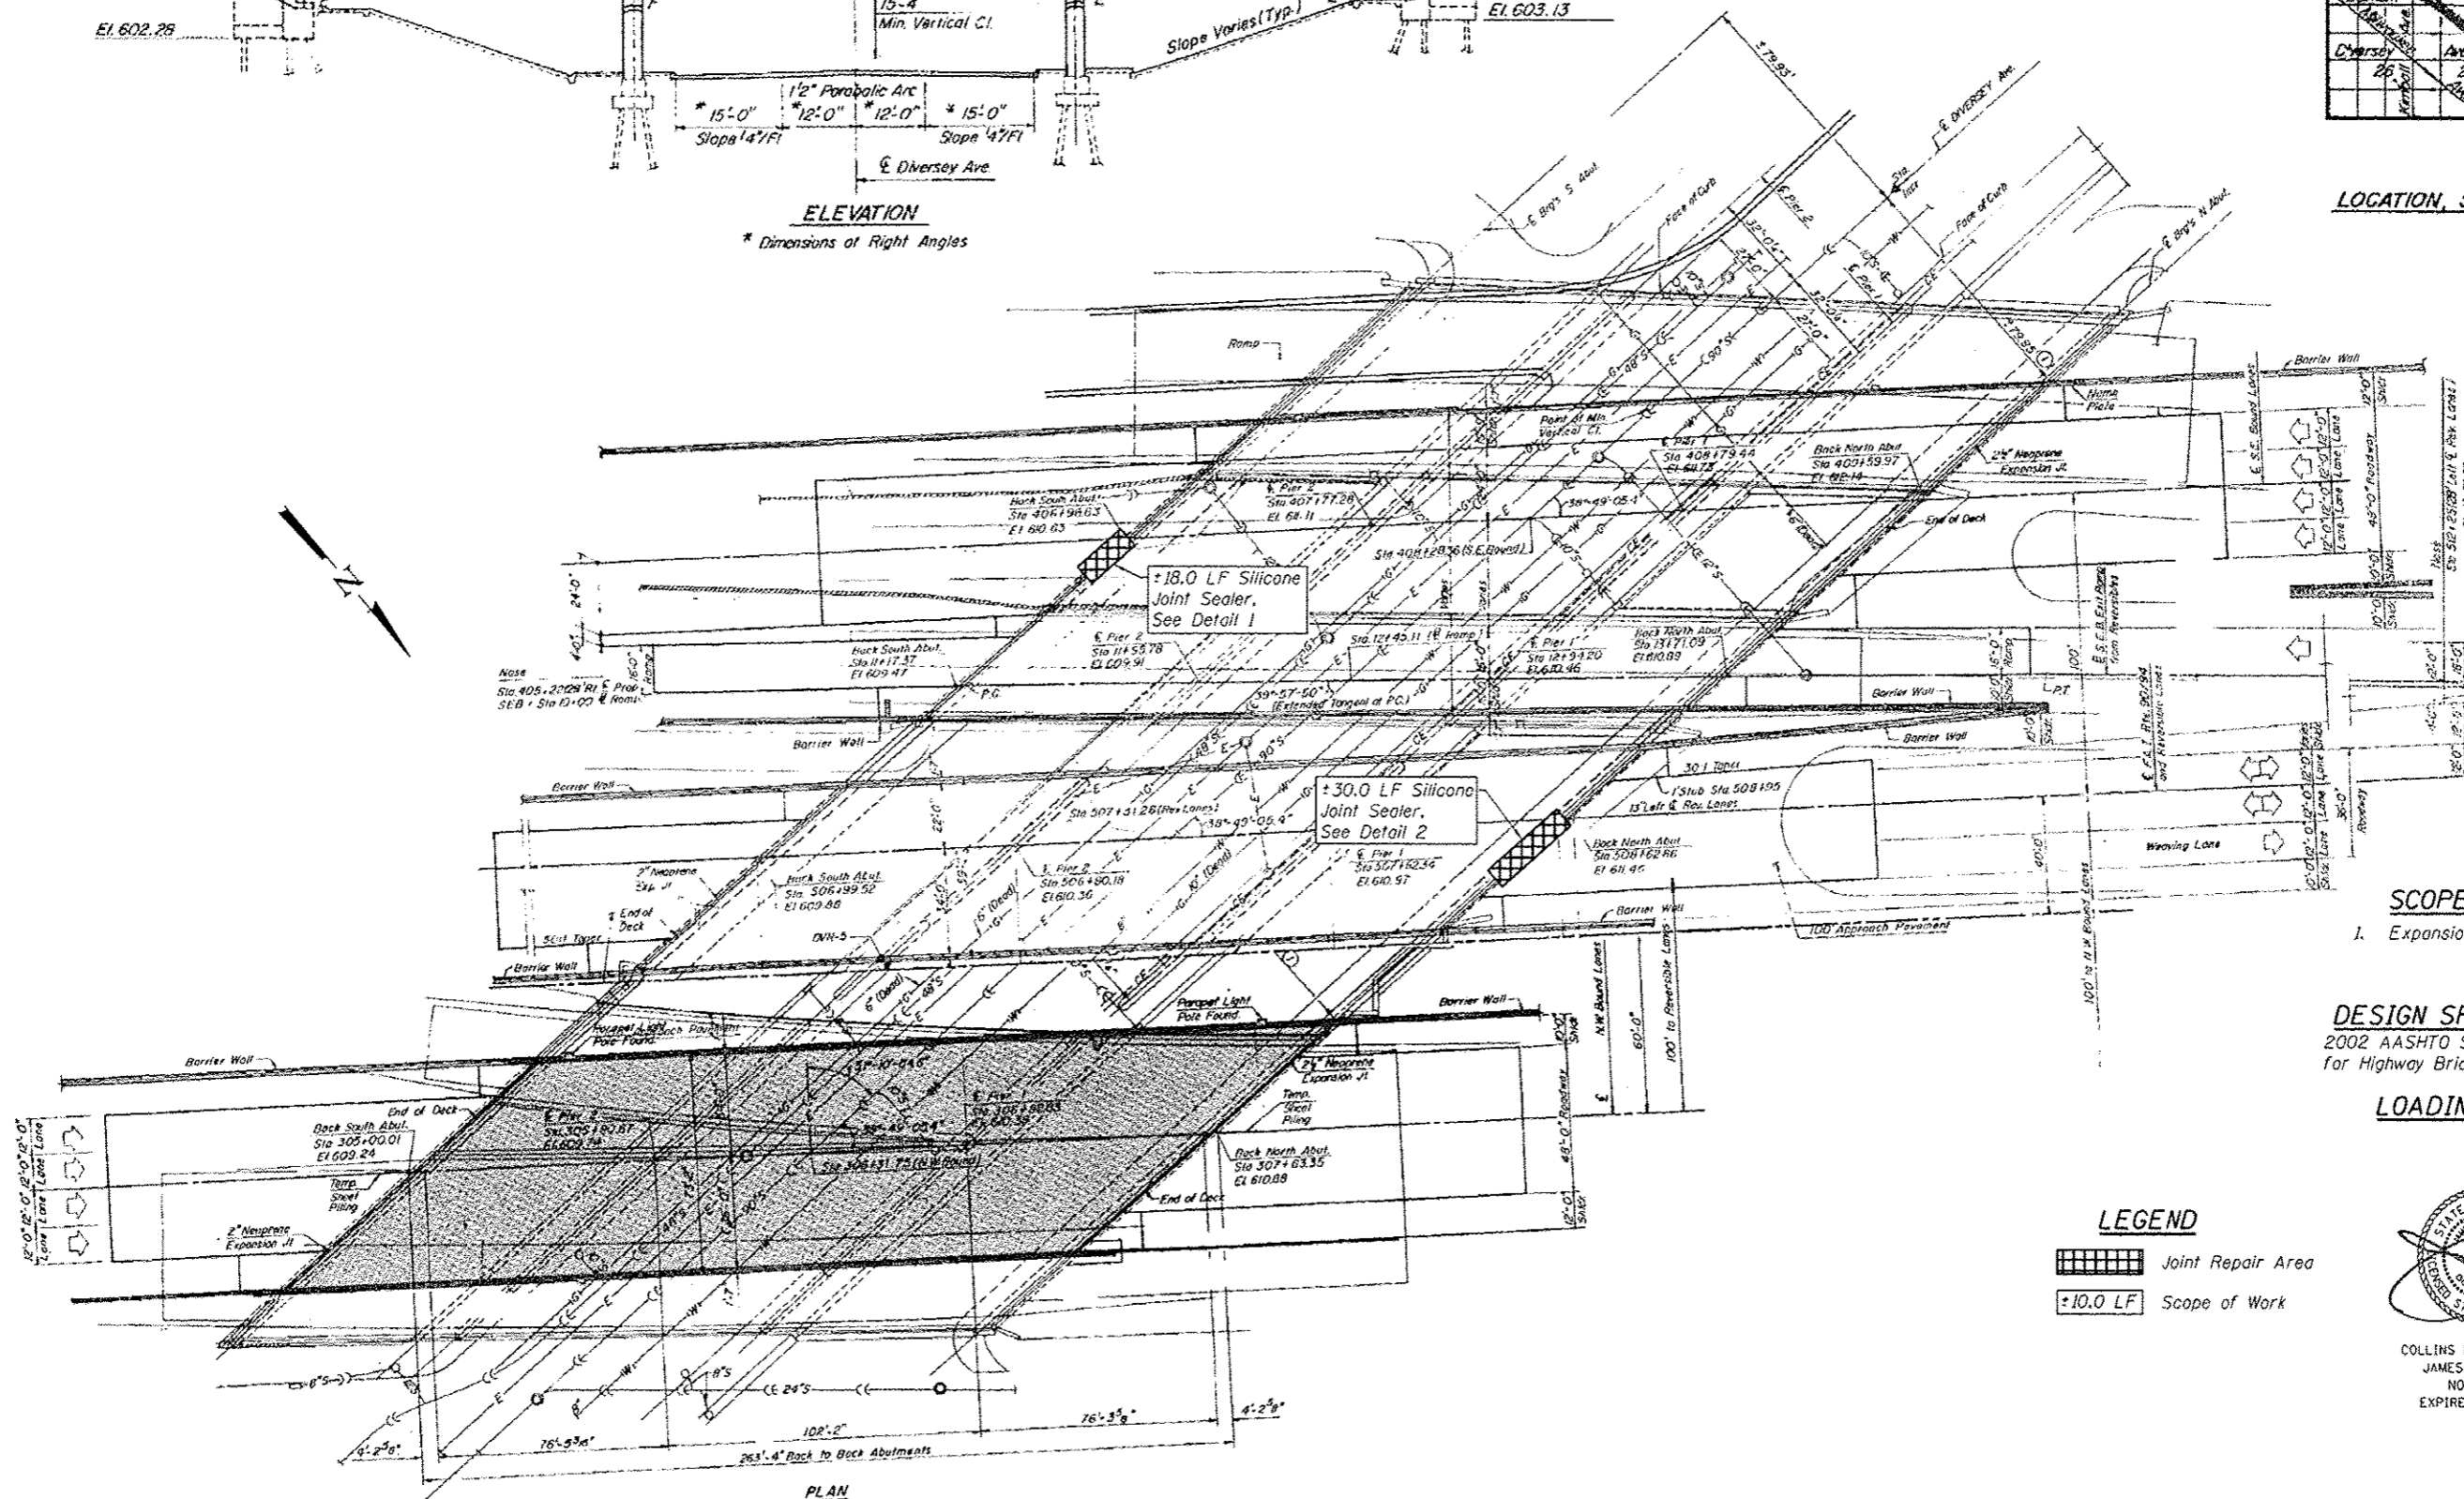



PLAN


SCOPE OF WORK
1. Expansion Joint Repairs

DESIGN SPECIFICATIONS
2002 AASHTO Standard Specifications for Highway Bridges (17th Edition)

LOADING HS20-44

LEGEND

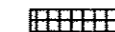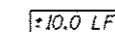-  Joint Repair Area
-  ±10.0 LF Scope of Work

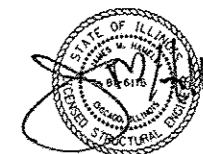

COLLINS ENGINEERS, INC.
JAMES M. HAMELKA
NO. 81-6116
EXPIRES 11-30-2014

COLLINS ENGINEERS, INC.
123 N. Dear St.
Suite 200
Chicago, IL 60606
Tel: 312.104.1230
Fax: 312.104.1230
www.collinseng.com

USER NAME	DESIGNED - AMS	REVISED -
PLOT SCALE	DRAWN - AMS	REVISED -
PLOT DATE	CHECKED - JMH	REVISED -
	DATE - DECEMBER 2012	REVISED -

STATE OF ILLINOIS
DEPARTMENT OF TRANSPORTATION

GENERAL PLAN AND ELEVATION
I-90/4 OVER DIVERSEY SN 016-0125, 016-1073, & 016-1078

SHEET NO. S1 OF S2 SHEETS

F.A.I. RTE.	SECTION	COUNTY	TOTAL SHEETS	SHEET NO.
90/94	2012-0558R	COOK	107	47
CONTRACT NO. 60V58			ILLINOIS FED. AID PROJECT	