


Back of West Abut.
S.N. 016-0128

Back of South Abut.
S.N. 016-0127

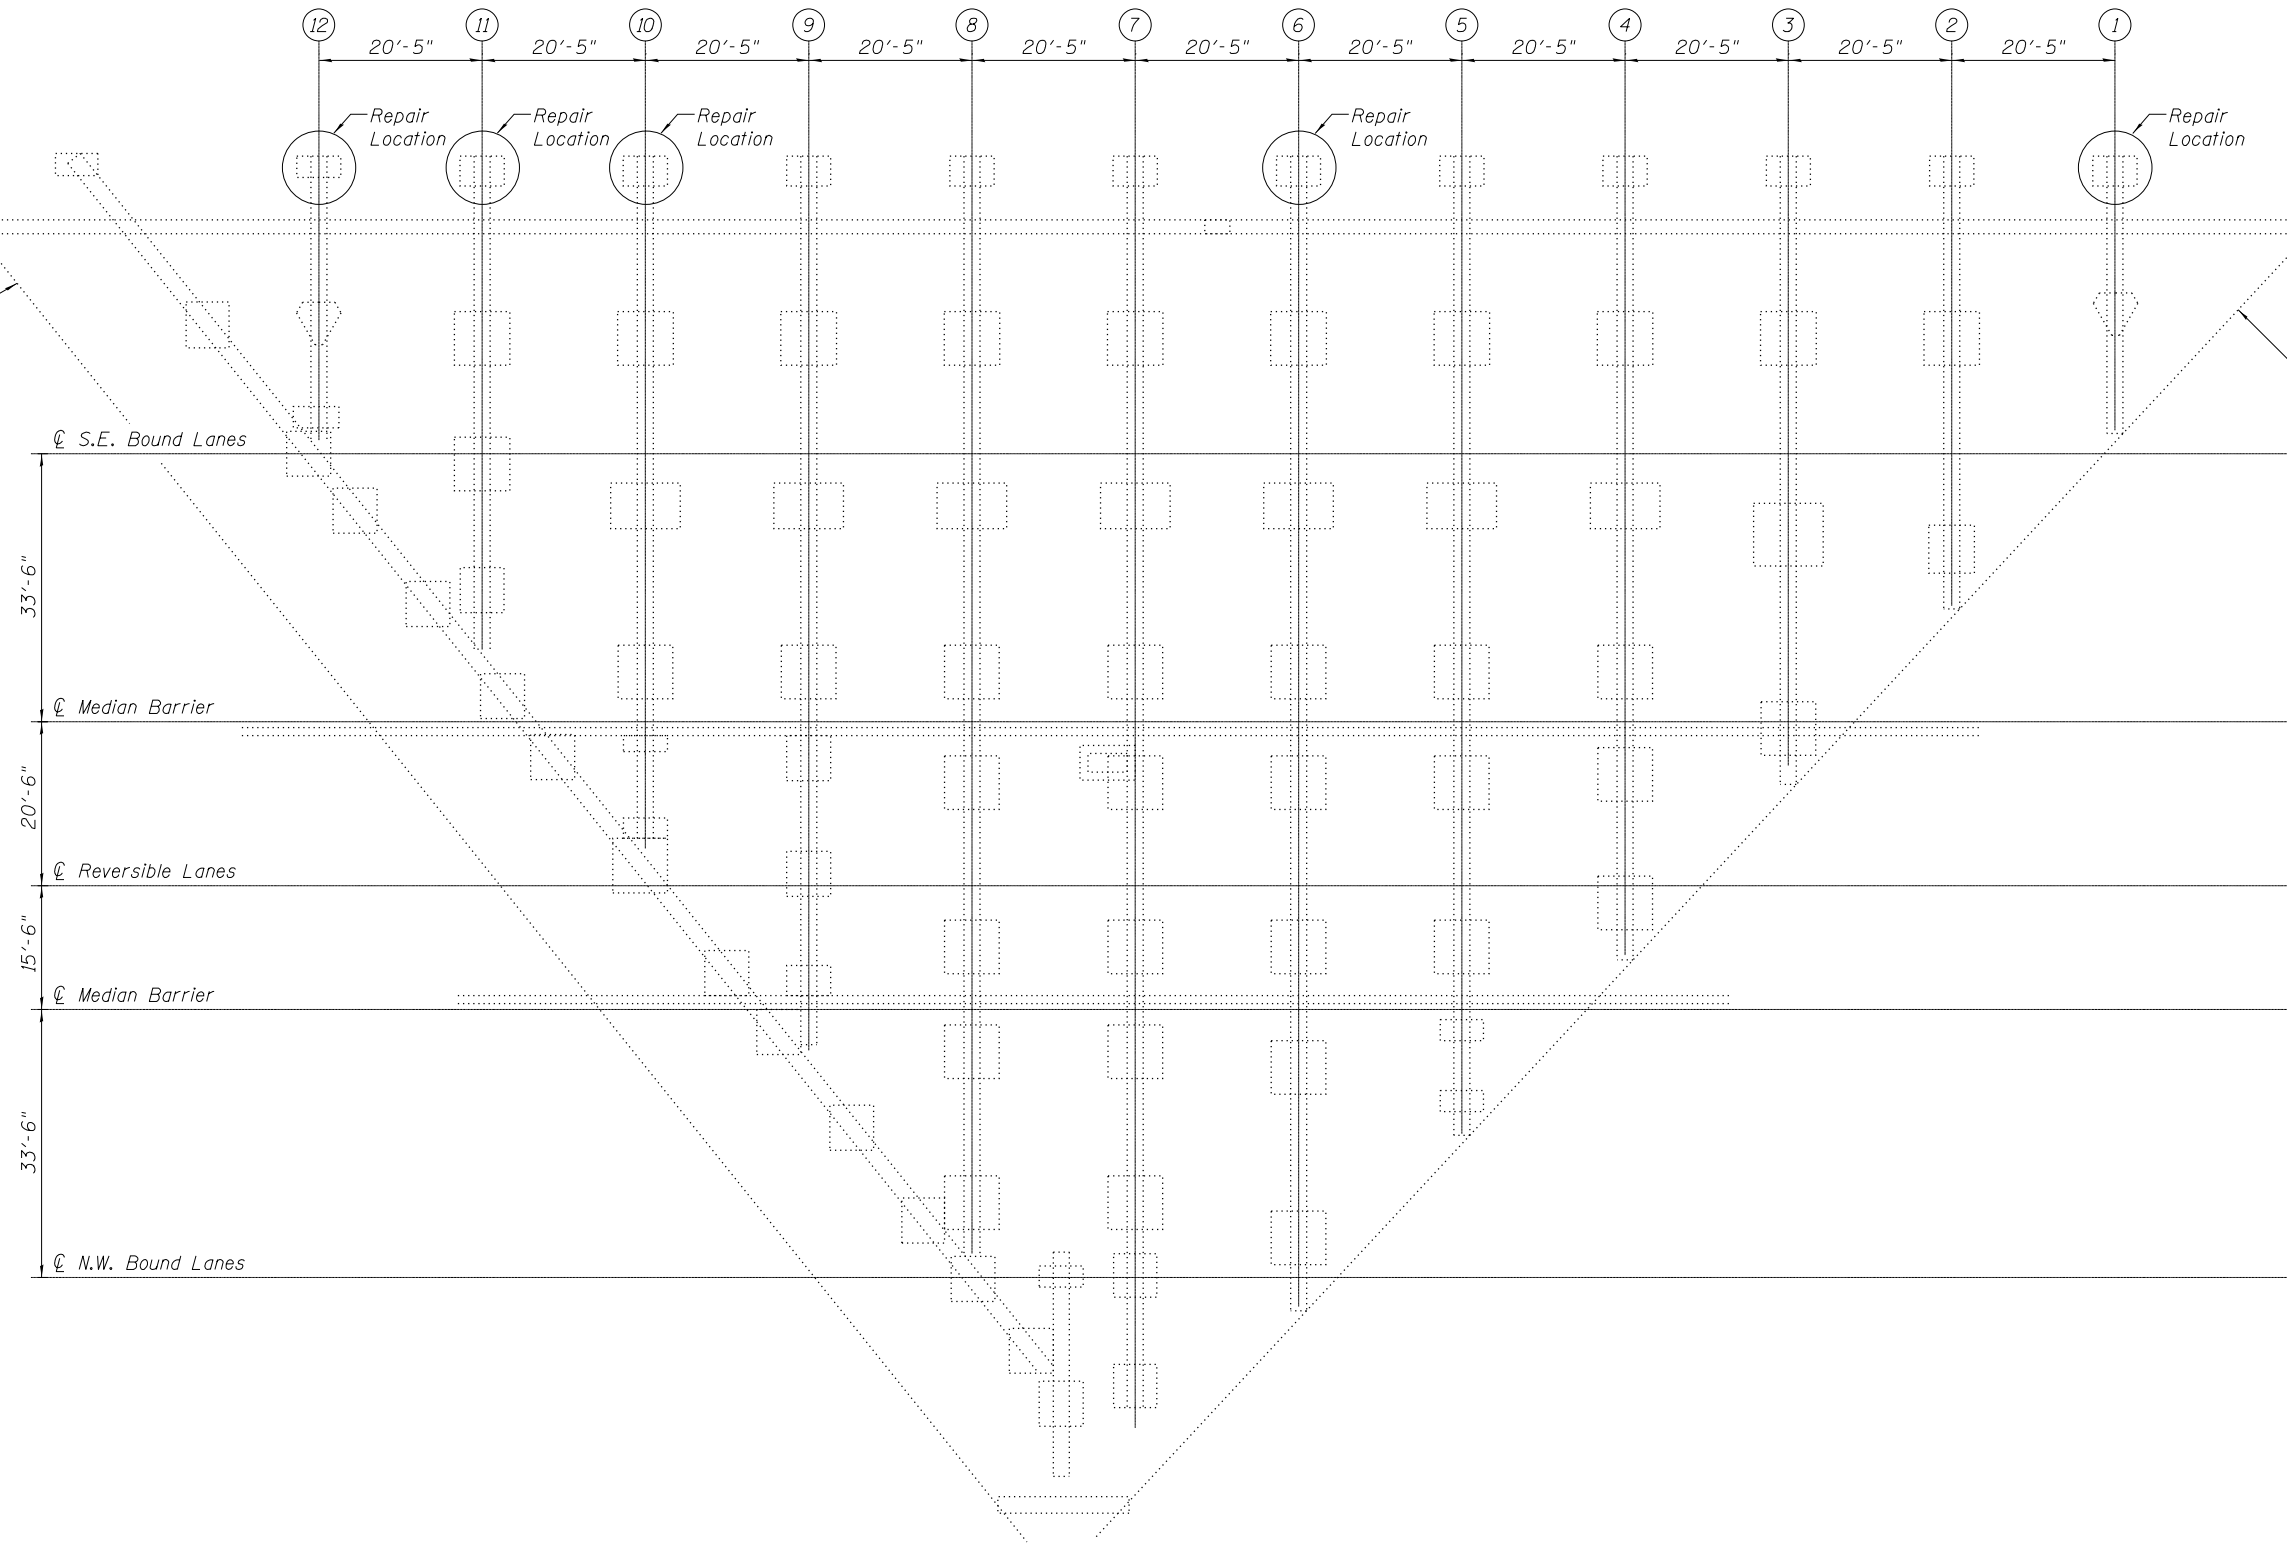

PLAN

COLLINS ENGINEERS
133 N. Wacker Dr.
Suite 900
Chicago, IL 60606
Tel: (312) 704-9300
Fax: (312) 704-9320
www.collinsengr.com
ILLINOIS PROFESSIONAL DESIGN FIRM LICENSE NO. 184-000993

USER NAME =	DESIGNED - AMS	REVISED -
	DRAWN - DR	REVISED -
PLOT SCALE =	CHECKED - JMH	REVISED -
PLOT DATE =	DATE - DECEMBER 2012	REVISED -

STATE OF ILLINOIS
DEPARTMENT OF TRANSPORTATION

SUBSTRUCTURE REPAIR PLAN
I-90/94 OVER VAULTED STRUCTURE (SN 016-2654)

SHEET NO. 53 OF 54 SHEETS

F.A.I. RTE.	SECTION	COUNTY	TOTAL SHEETS	SHEET NO.
90/94	2012-055BR	COOK	107	53
CONTRACT NO. 60V58			ILLINOIS FED. AID PROJECT	