

SCOPE OF WORK



- Expansion Joint Repairs

DESIGN SPECIFICATIONS
2002 AASHTO Standard Specifications for Highway Bridges (17th Edition)

LOADING HS20-44

LEGEND

- Joint Repair Area
- Scope of Work

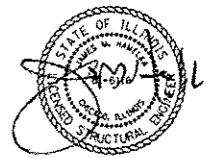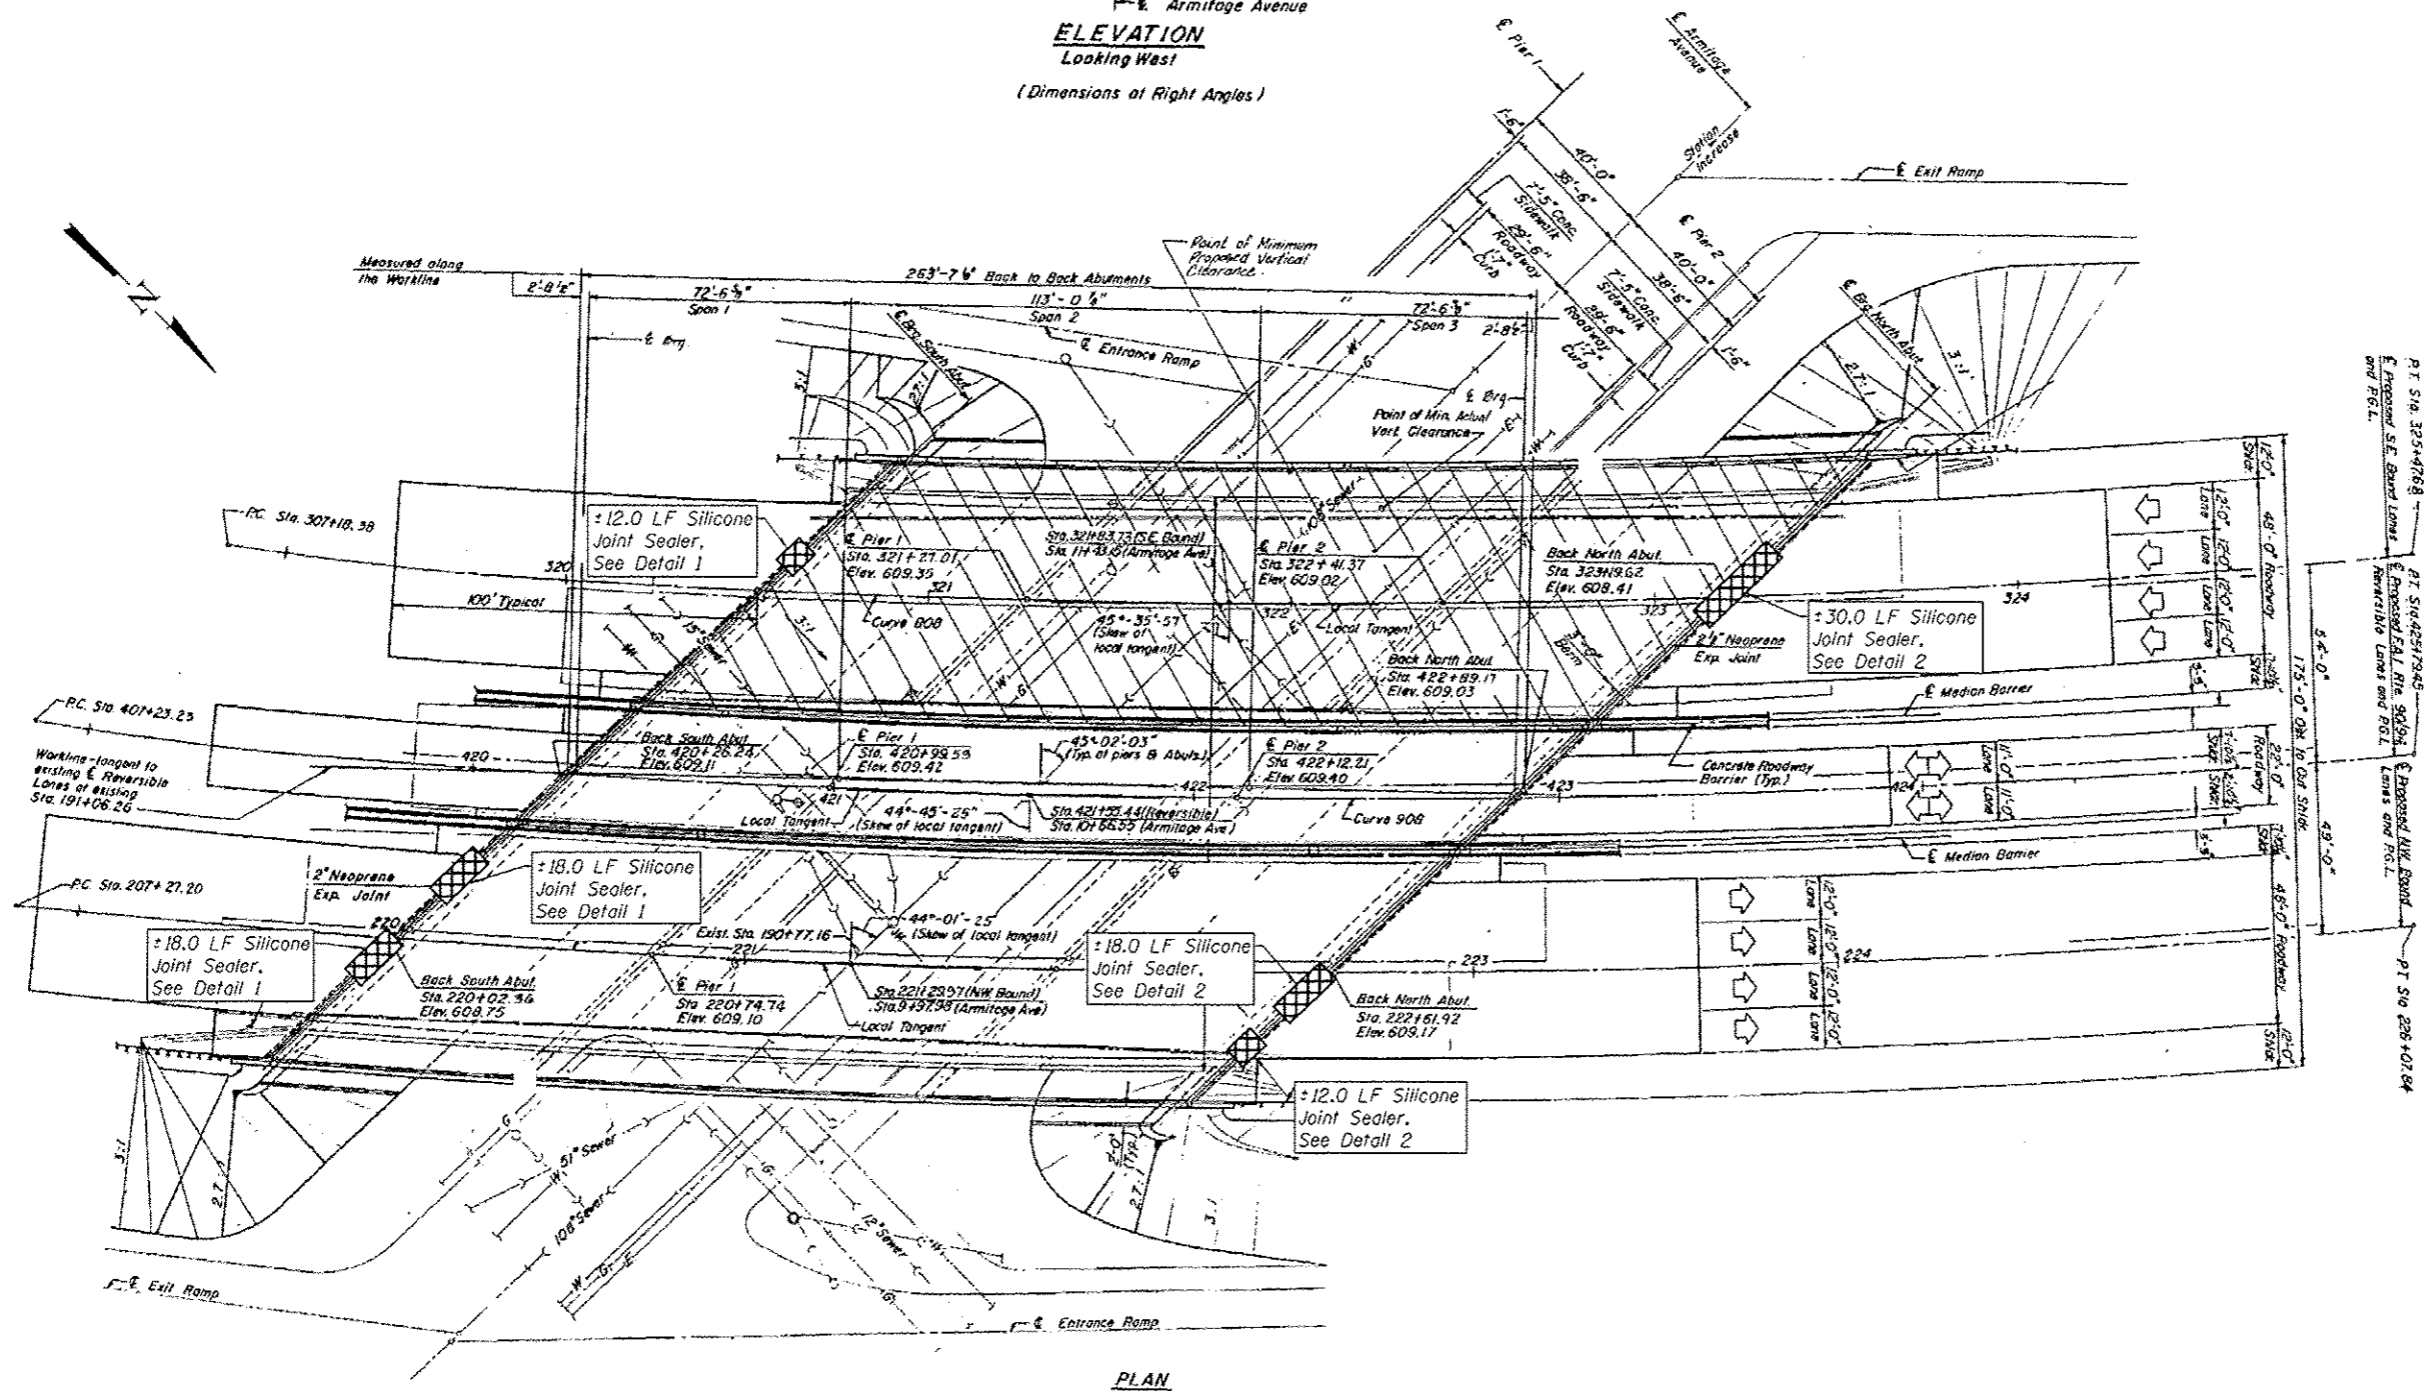

COLLINS ENGINEERS, INC.
JAMES M. HAMELKA
NO. 81-6116
EXPIRES 11-30-2014



USER NAME *	DESIGNED - AMS	REVISED -
PLOT SCALE *	DRAWN - AMS	REVISED -
PLOT DATE *	CHECKED - JNH	REVISED -
	DATE - DECEMBER 2012	REVISED -

STATE OF ILLINOIS
DEPARTMENT OF TRANSPORTATION

GENERAL PLAN AND ELEVATION
I-90/94 OVER ARMITAGE AVE (SN 016-0132)

SHEET NO. 51 OF 52 SHEETS

F.A.T. RTE. 90/94	SECTION 2012-0558R	COUNTY COOK	TOTAL SHEETS 107	SHEET NO. 63
CONTRACT NO. 60V58			ILLINOISIFIED, AID PROJECT	