

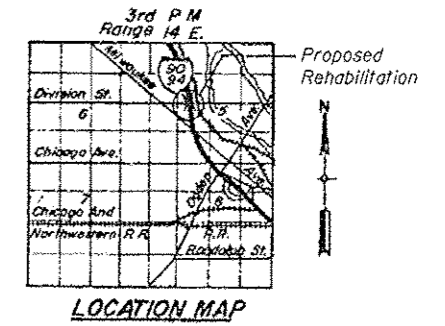


**ELEVATION**

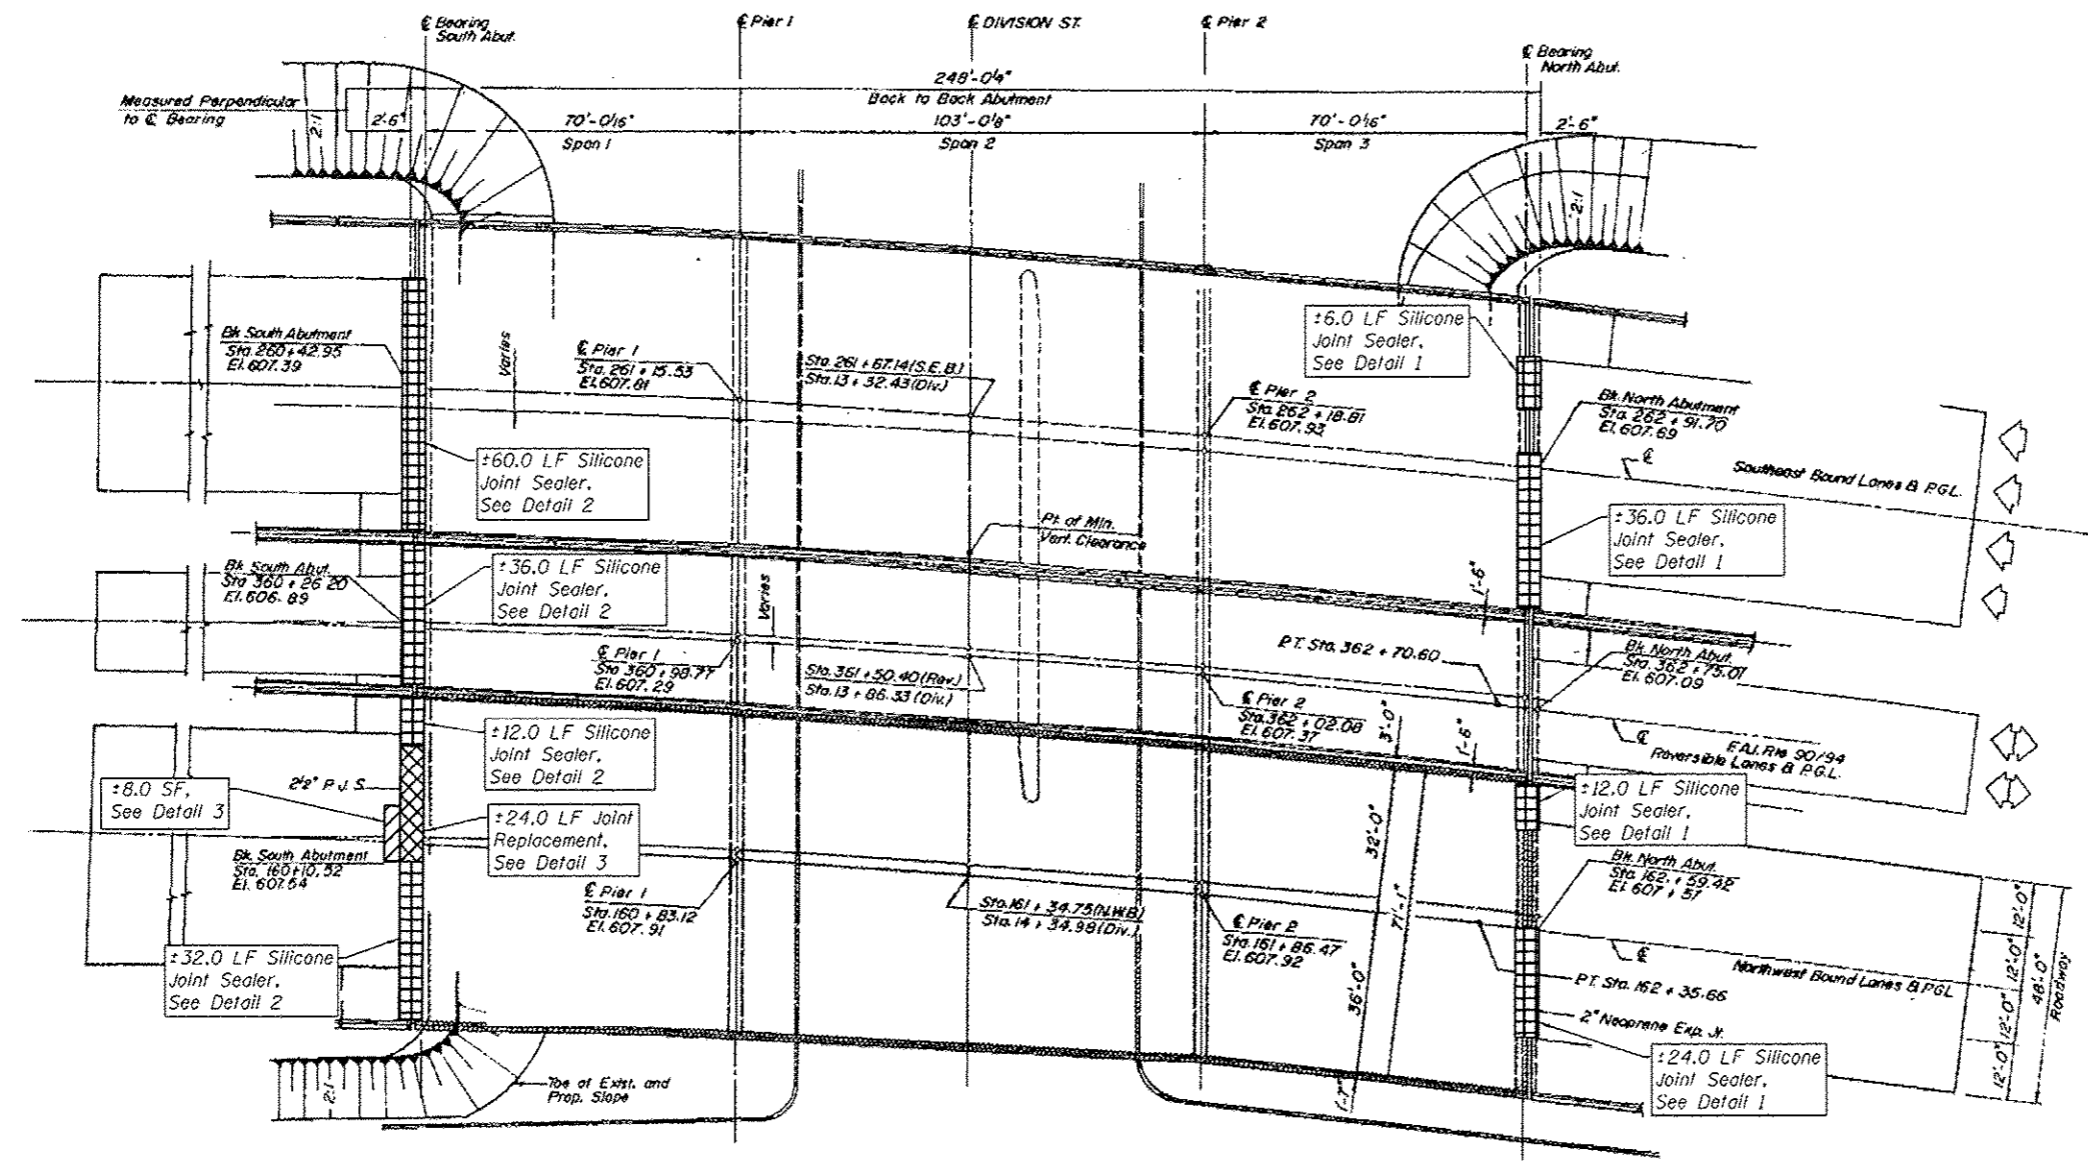

**LOCATION MAP**

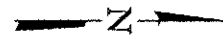

**PLAN**

**SCOPE OF WORK**

- 1. Expansion Joint Repairs

**DESIGN SPECIFICATIONS**

2002 AASHTO Standard Specifications for Highway Bridges (17th Edition)

**LOADING HS20-44**

**LEGEND**

- Joint Repair Area
- Concrete Removal and Polymer Concrete
- Joint Replacement Area
- ±10.0 LF Scope of Work



COLLINS ENGINEERS, INC.  
JAMES M. HAMELKA  
NO. 81-6115  
EXPIRES 11-30-2014



USER NAME :	DESIGNED - AMS	REVISED -
PLOT SCALE :	DRAWN - AMS	REVISED -
PLOT DATE :	CHECKED - JMH	REVISED -
	DATE - DECEMBER 2012	REVISED -

**STATE OF ILLINOIS  
DEPARTMENT OF TRANSPORTATION**

**GENERAL PLAN AND ELEVATION  
I-90/94 OVER DIVISION ST (SN 016-0135)**

SHEET NO. 51 OF 52 SHEETS

F.A.I. RTE. 90/94	SECTION 2012-0558R	COUNTY COOK	TOTAL SHEETS 107	SHEET NO. 98
CONTRACT NO. 60V58			ILLINOIS FED. AID PROJECT	