



F. & D. NO.	SECTION	COUNTY	TOTAL SHEETS	SHEET NO.
	2012-055BR		107	99D
STA.	TO STA.			
FED. ROAD DIST. NO.	ILLINOIS	FED. AID PROJECT		

CONTRACT 60V58

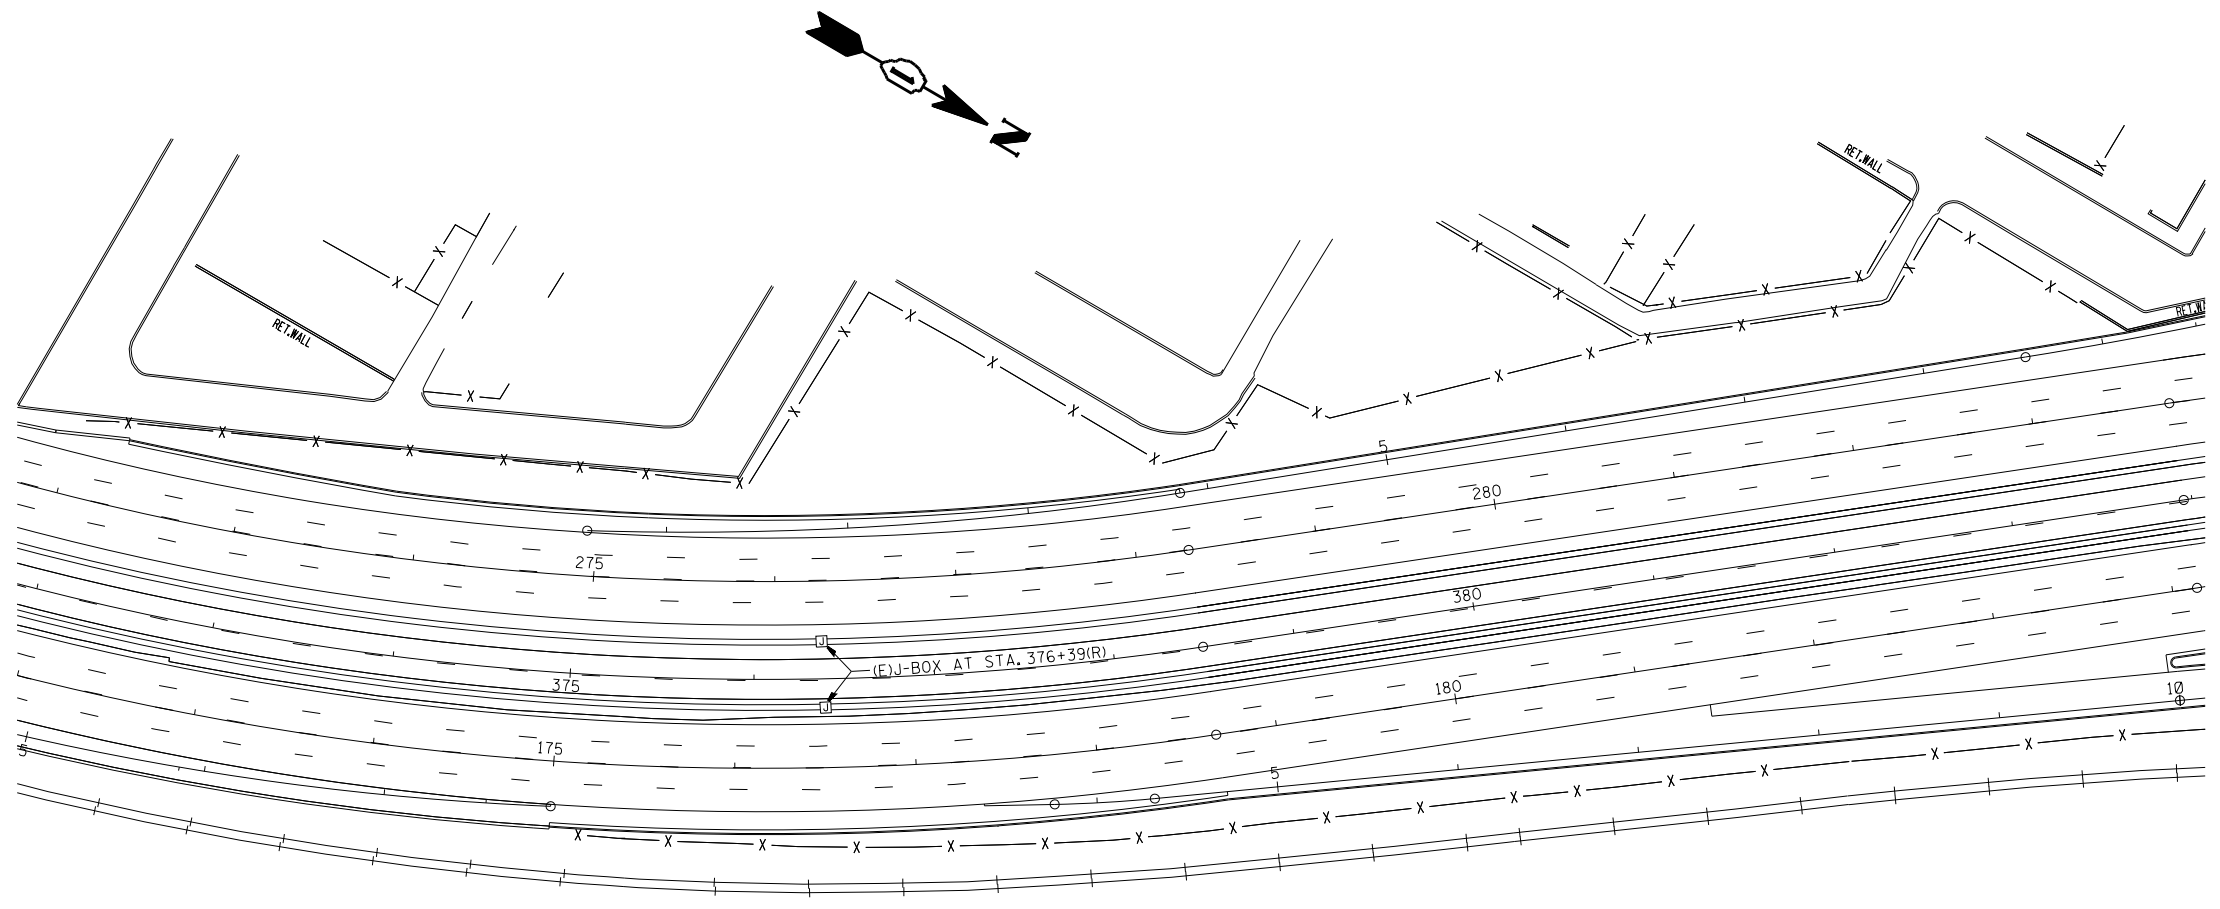

SYMBOL	LEGEND
□	INDUCTION LOOP
○	ROUND INDUCTION LOOP
⊠	TSC CABINET
○	TELEPHONE SERVICE
□	SERVICE INSTALLATION
□	JUNCTION BOX
⊠	HEAVY DUTY HAND HOLE
---	POLYETHYLENE DUCT
---	GALVANIZED STEEL CONDUIT
(E)	EXISTING
(P)	PROPOSED
(I)	INSTALL
(R)	REMOVE

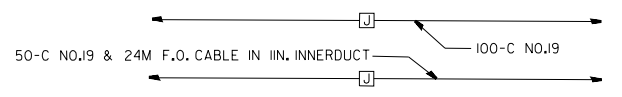

WIRING DIAGRAM

FOR INFORMATION ONLY

REVISIONS	
NAME	DATE
	2013

ILLINOIS DEPARTMENT OF TRANSPORTATION
TRAFFIC SYSTEMS CENTER
KENNEDY

STA. 375+00

SCALE: VERT. 50:1
HORIZ. 50:1

DATE

DRAWN BY G.M.
CHECKED BY

TRAFFIC SYSTEMS CENTER

RD=200ROAD.DGN
RF=

V1=