


F. & B. NO.	SECTION	COUNTY	TOTAL SHEETS	SHEET NO.
	2012-055BR		107	99J
STA.	TO STA.			
FED. ROAD DIST. NO.	ILLINOIS	FED. AID PROJECT		

CONTRACT 60V58

SYMBOL	LEGEND
□	INDUCTION LOOP
○	ROUND INDUCTION LOOP
⊗	TSC CABINET
○	TELEPHONE SERVICE
□	SERVICE INSTALLATION
⊠	JUNCTION BOX
⊞	HEAVY DUTY HAND HOLE
---	POLYETHYLENE DUCT
---	GALVANIZED STEEL CONDUIT
(E)	EXISTING
(P)	PROPOSED
(I)	INSTALL
(R)	REMOVE

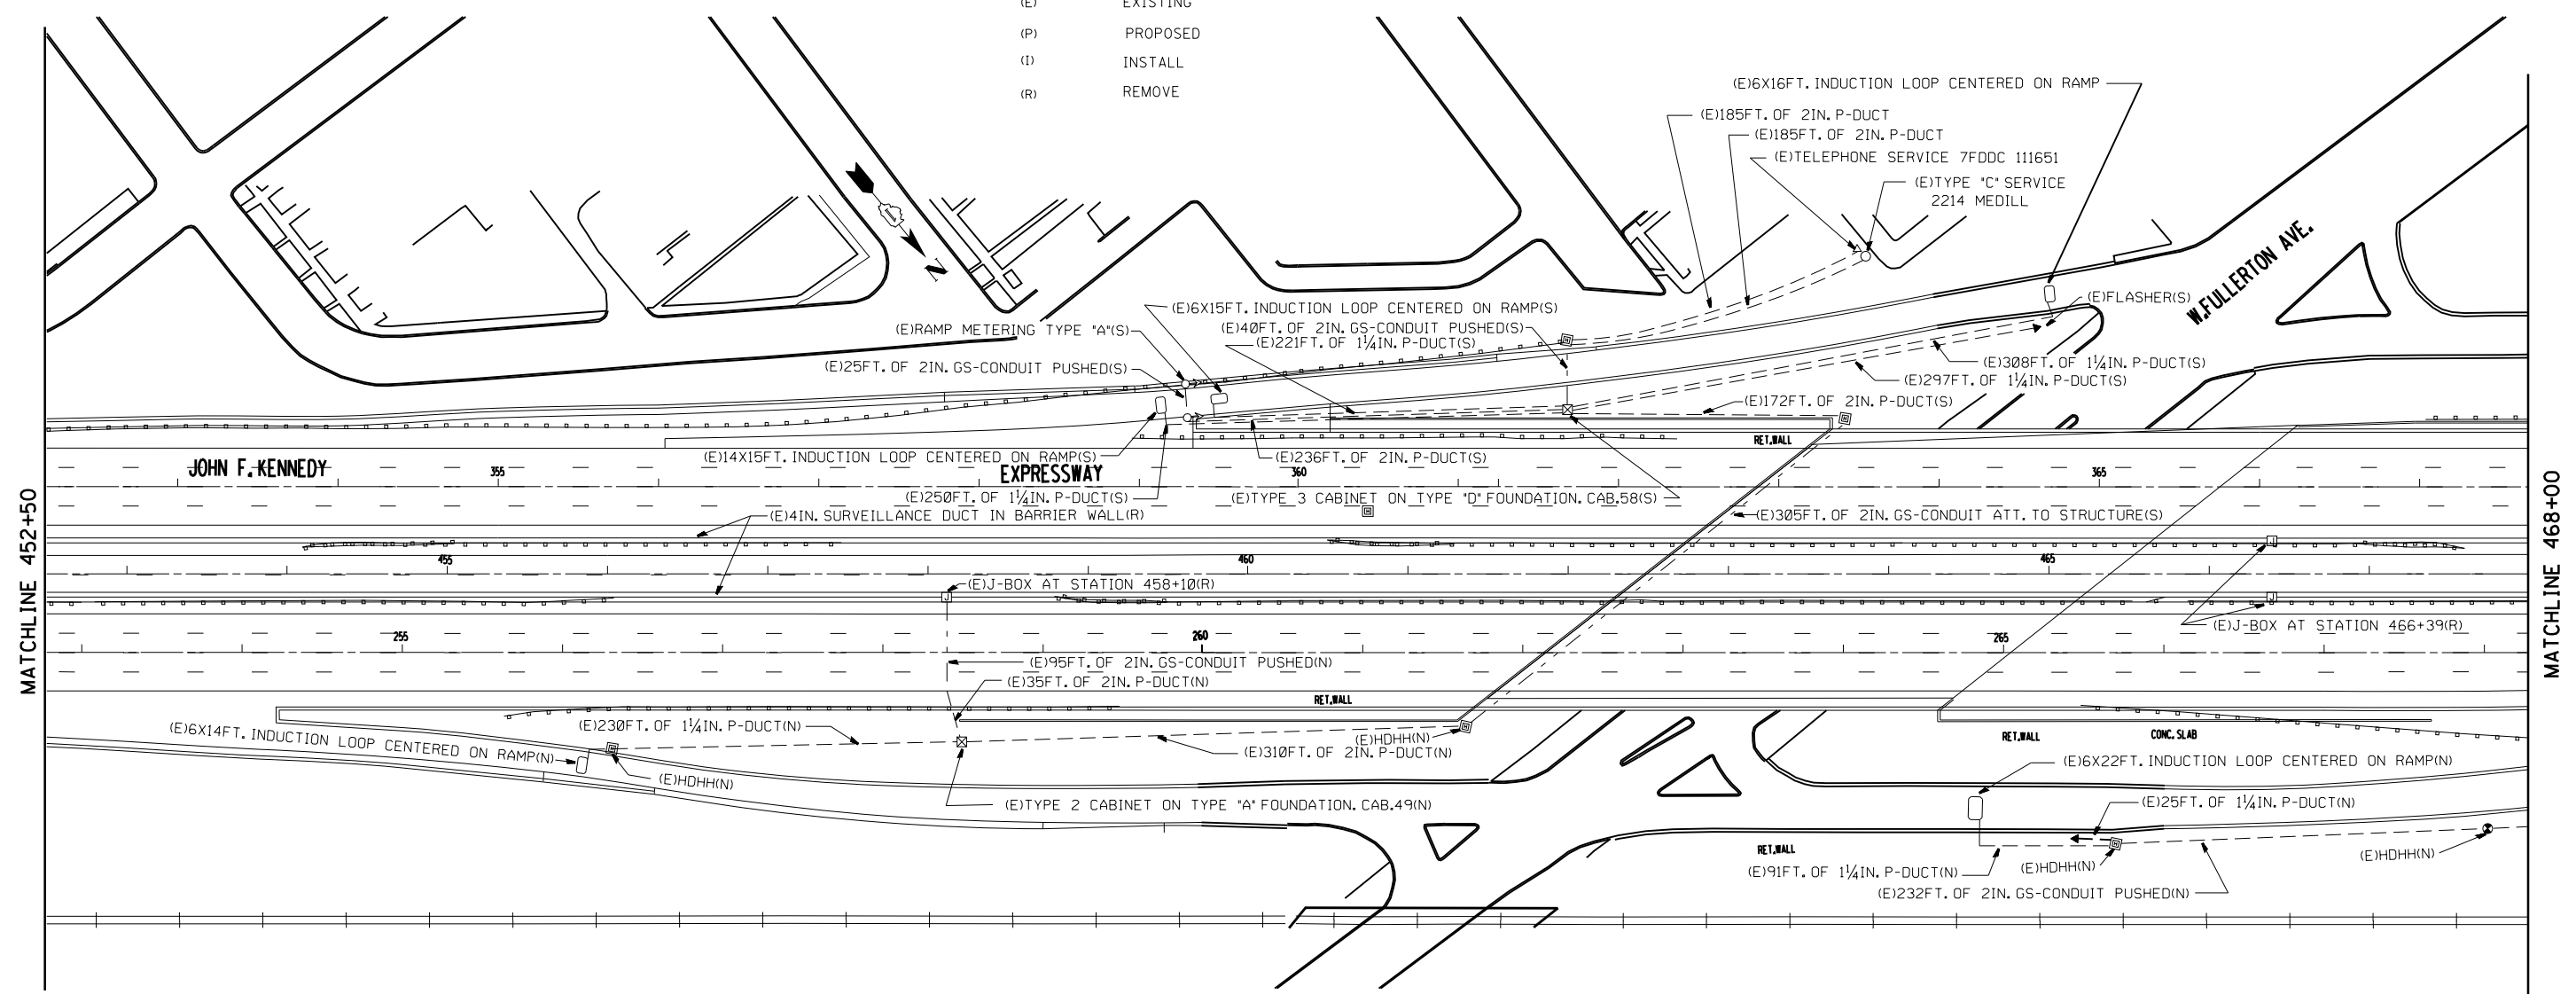

FOR INFORMATION ONLY

REVISIONS	
NAME	DATE

**TRAFFIC SYSTEMS CENTER KENNEDY**  
**FULLERTON INSTALLATION**  
 SCALE: VERT. 50:1  
 HORIZ. 50:1  
 DATE 2-19-91  
 DRAWN BY G.M.  
 CHECKED BY D.S.

TRAFFIC SYSTEMS CENTER