


F. & S. DIST.	SECTION	COUNTY	TOTAL SHEETS	SHEET NO.
	2012-055BR		107	99K
STA.	TO STA.			
FED. ROAD DIST. NO.	ILLINOIS	FED. AID PROJECT		
CONTRACT 60V58				

SYMBOL	LEGEND
□	INDUCTION LOOP
○	ROUND INDUCTION LOOP
⊗	TSC CABINET
○	TELEPHONE SERVICE
□	SERVICE INSTALLATION
□	JUNCTION BOX
⊗	HEAVY DUTY HAND HOLE
---	POLYETHYLENE DUCT
---	GALVANIZED STEEL CONDUIT
(E)	EXISTING
(P)	PROPOSED
(I)	INSTALL
(R)	REMOVE

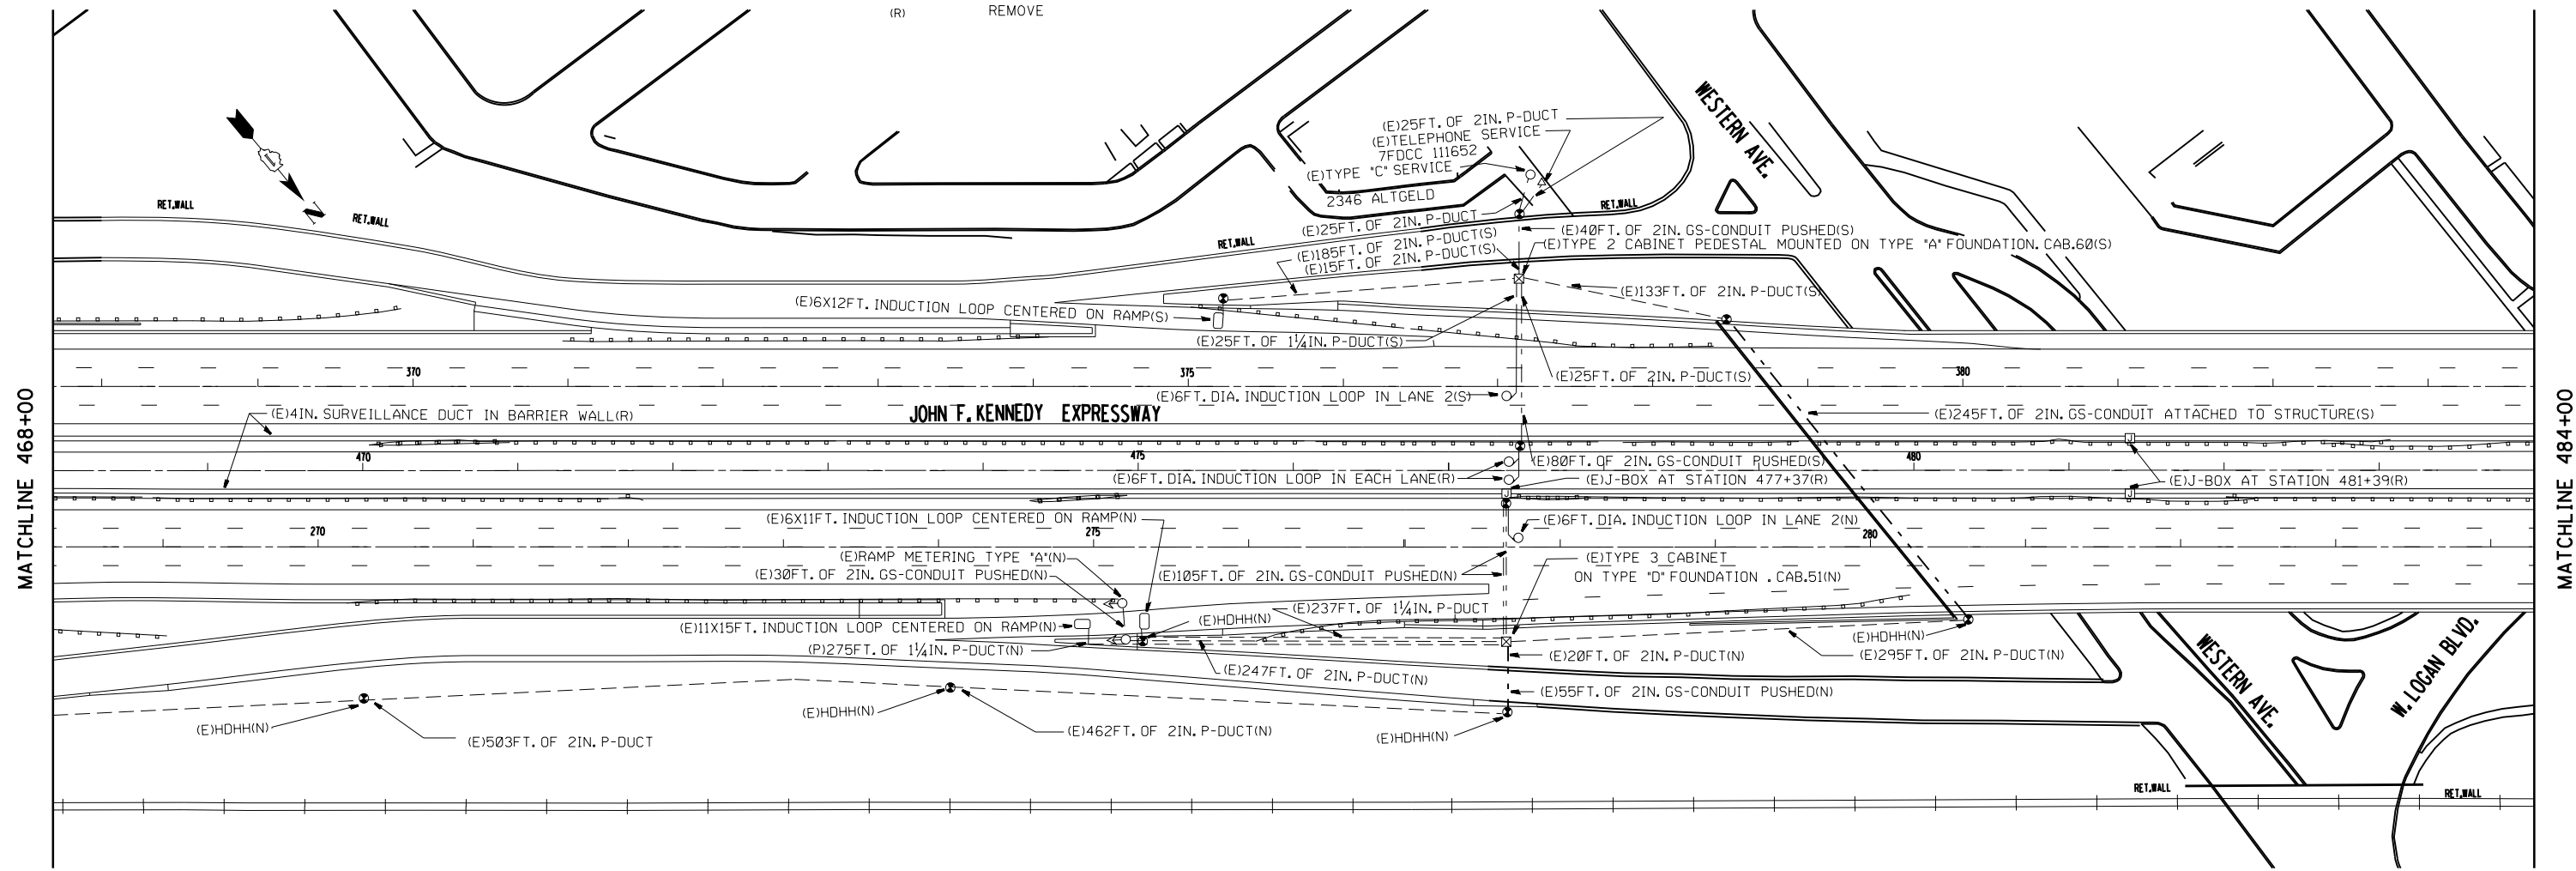

MATCHLINE 468+00

MATCHLINE 484+00

FOR INFORMATION ONLY

REVISIONS	
NAME	DATE

ILLINOIS DEPARTMENT OF TRANSPORTATION
 TRAFFIC SYSTEMS CENTER
 KENNEDY
 WESTERN
 INSTALLATION

SCALE: VERT. 50:1
 HORIZ. 50:1
 DATE 2-19-91

DRAWN BY C.M.
 CHECKED BY D.S.

VI-WEST

TRAFFIC SYSTEMS CENTER