


F. & B. DATE	SECTION	COUNTY	TOTAL SHEETS	SHEET NO.
9/0/94	2012-055BR	COOK	107	99N
STA. 509+00	TO STA. 524+00			
FED. ROAD DIST. NO.	ILLINOIS	FED. AID PROJECT		

CONTRACT 60V58

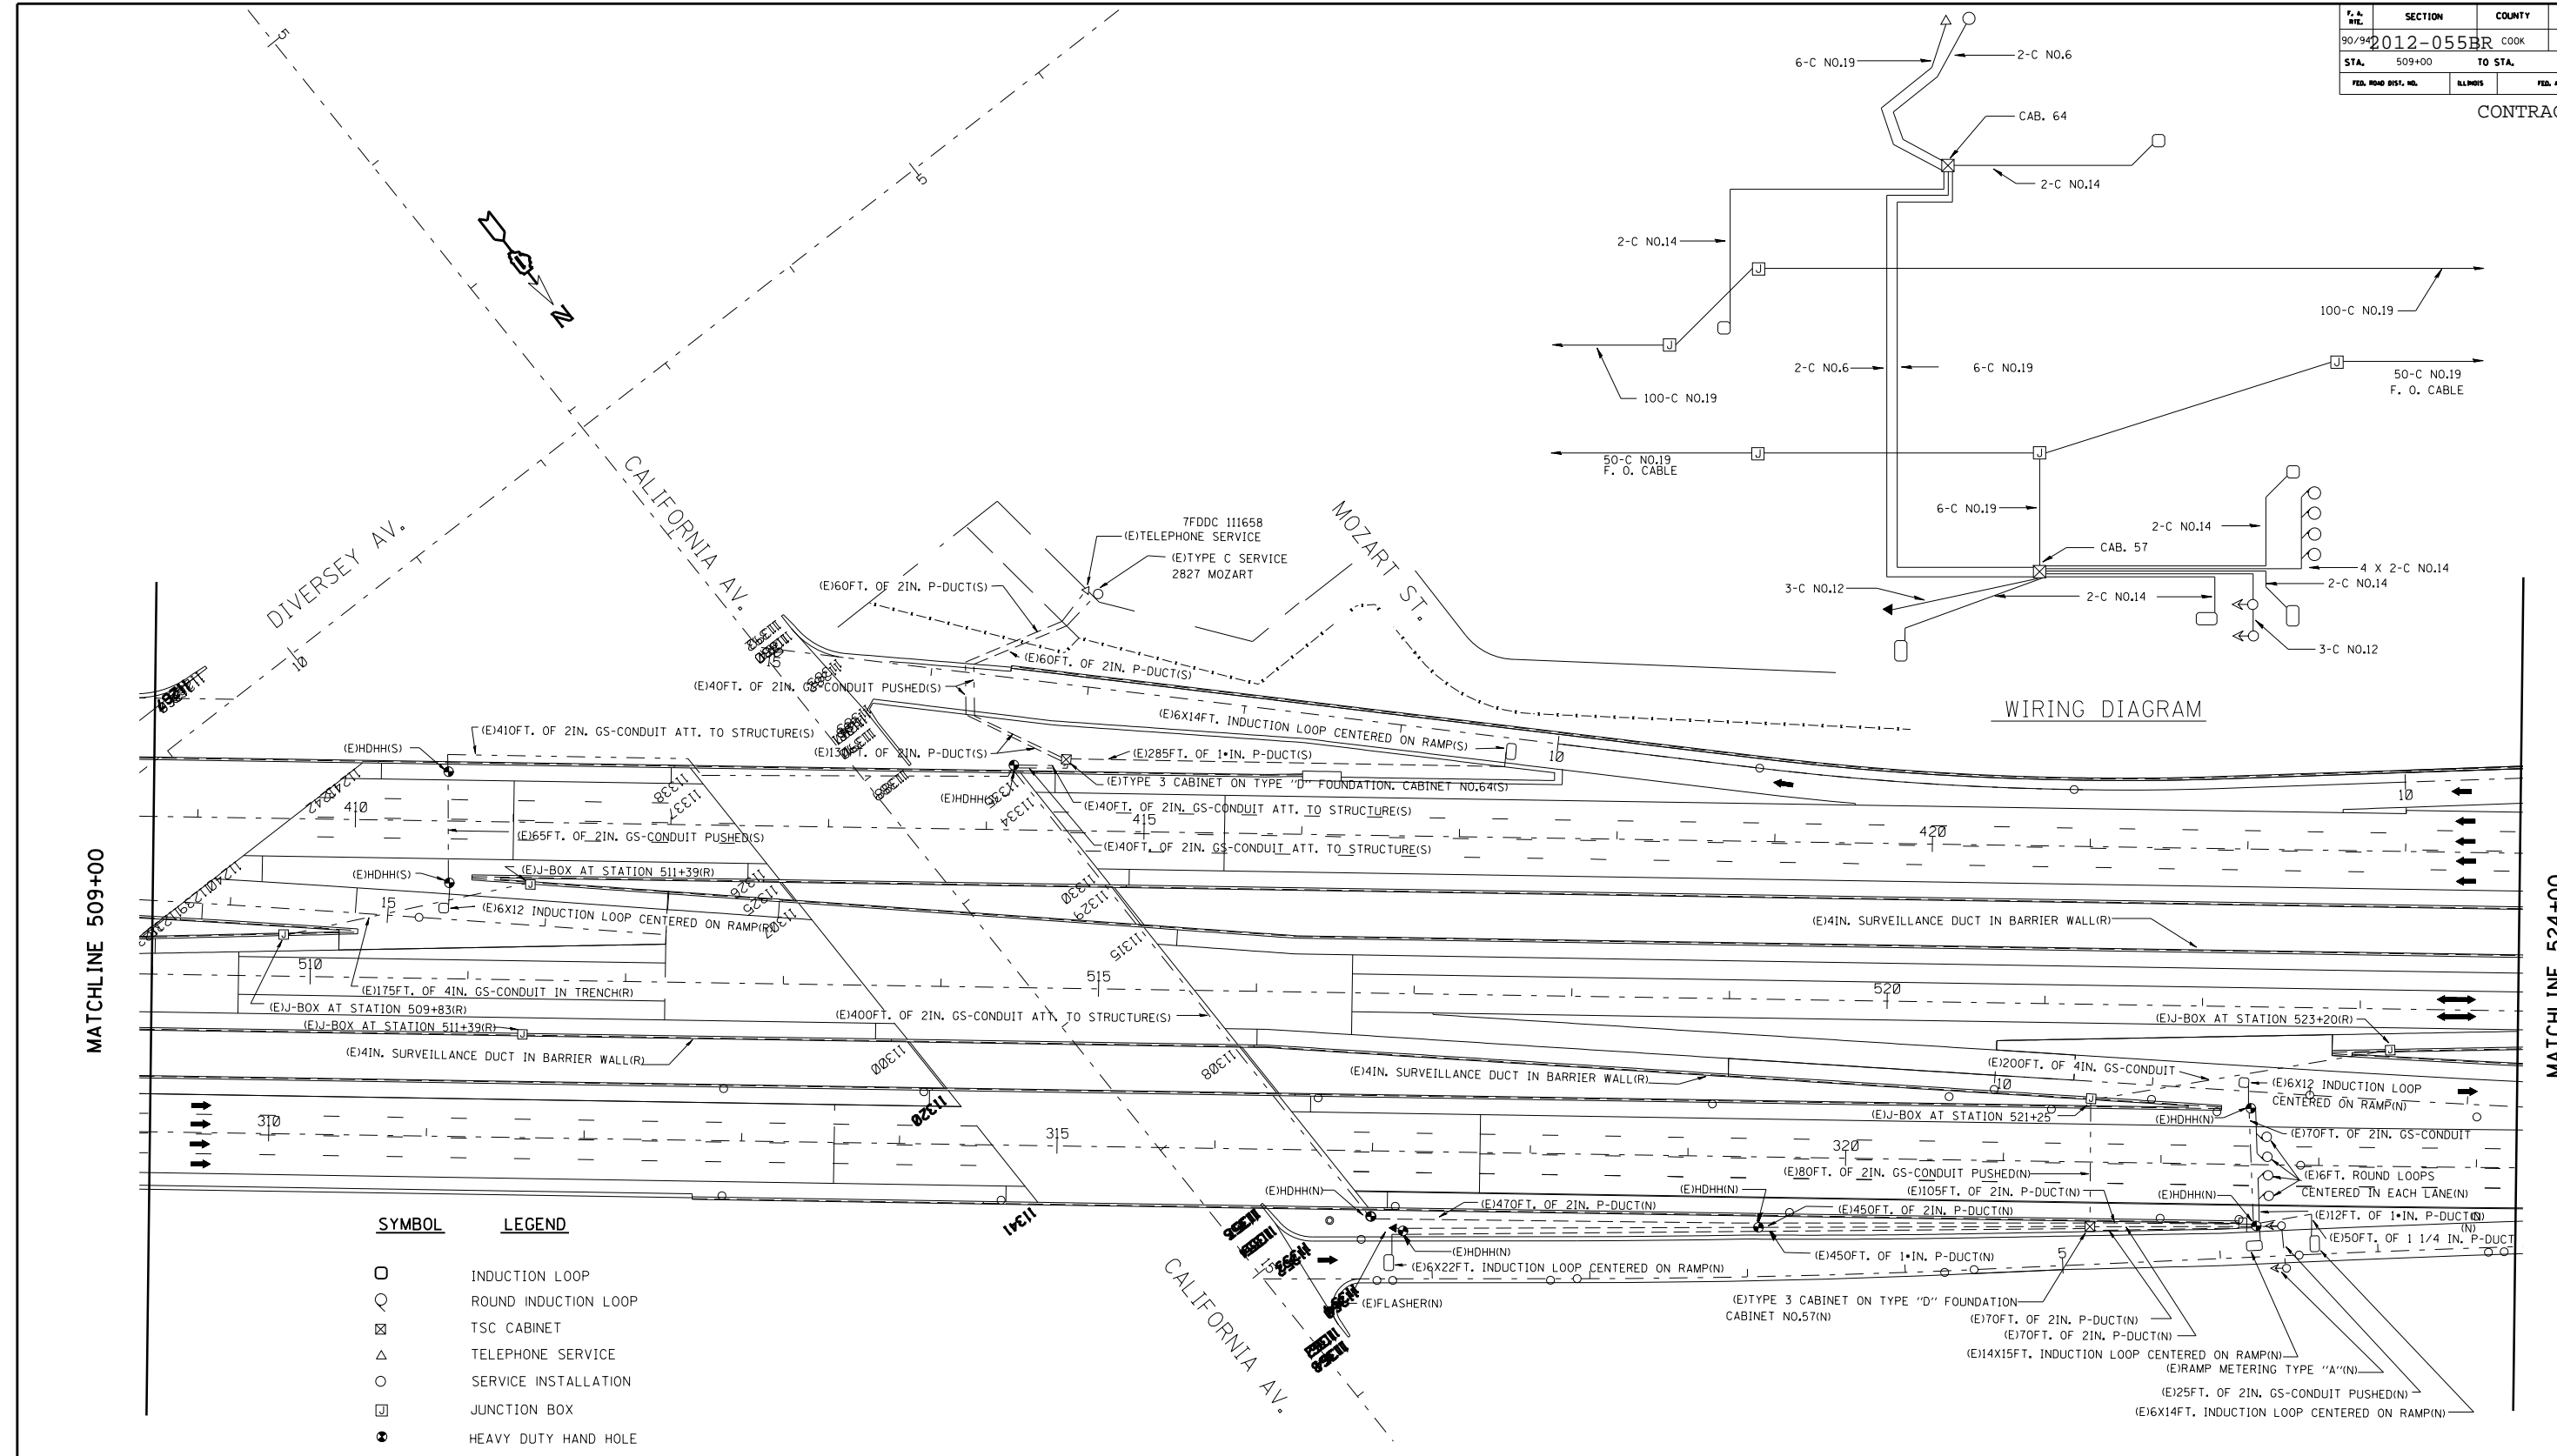

WIRING DIAGRAM

SYMBOL	LEGEND
□	INDUCTION LOOP
○	ROUND INDUCTION LOOP
⊠	TSC CABINET
△	TELEPHONE SERVICE
○	SERVICE INSTALLATION
⊠	JUNCTION BOX
●	HEAVY DUTY HAND HOLE
---	P-DUCT
---	GS-CONDUIT
(E)	EXISTING
(P)	PROPOSED
(I)	INSTALL
▶	FLASHER
➔	RAMP METERING

FOR INFORMATION ONLY

REVISIONS	
NAME	DATE

ILLINOIS DEPARTMENT OF TRANSPORTATION  
TRAFFIC SYSTEMS CENTER  
KENNEDY  
CALIFORNIA AVE.  
INSTALLATION

SCALE: VERT. 50:1  
HORIZ. 50:1  
DATE 2-21-91

DRAWN BY G.M.  
CHECKED BY D.S.

TRAFFIC SYSTEMS CENTER

RD=RFKEN2.DGN  
RF= NWBPROP.DGN, ADDISON

VI= CAL