
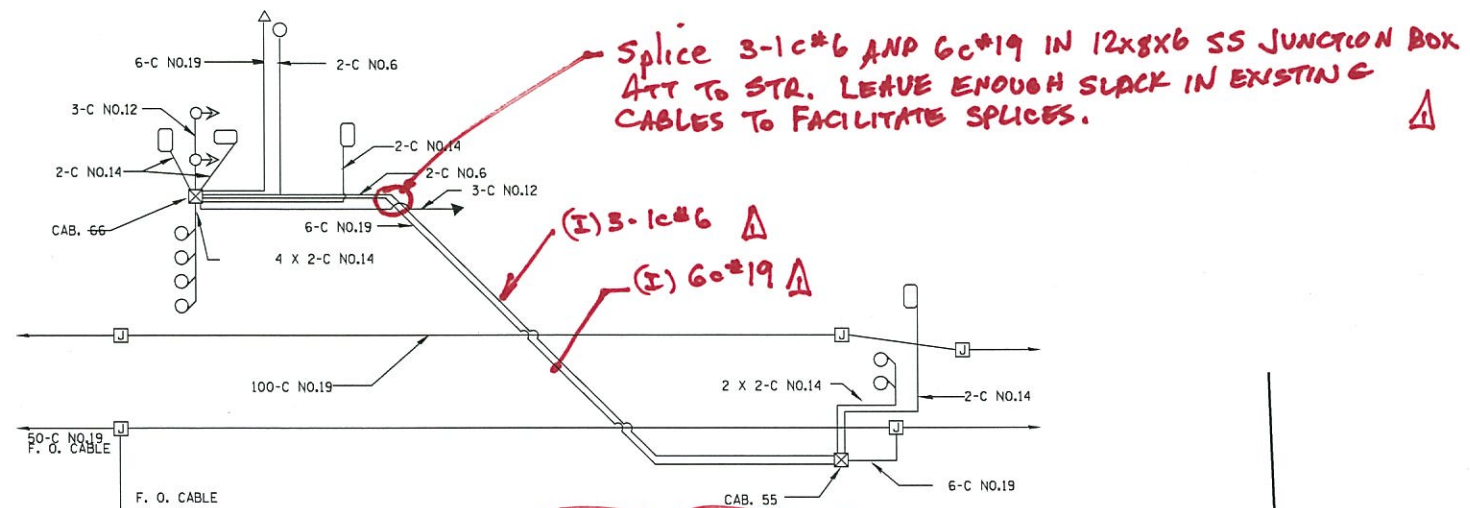


P. & S. NO.	SECTION	COUNTY	TOTAL SHEETS	SHEET NO.
90/58	2012-055BR	COOK	107	990
STA.	524+00	TO STA.	538+00	
FED. ROAD DIST. NO.	ILLINOIS	FED. AID PROJECT		

CONTRACT 60V58

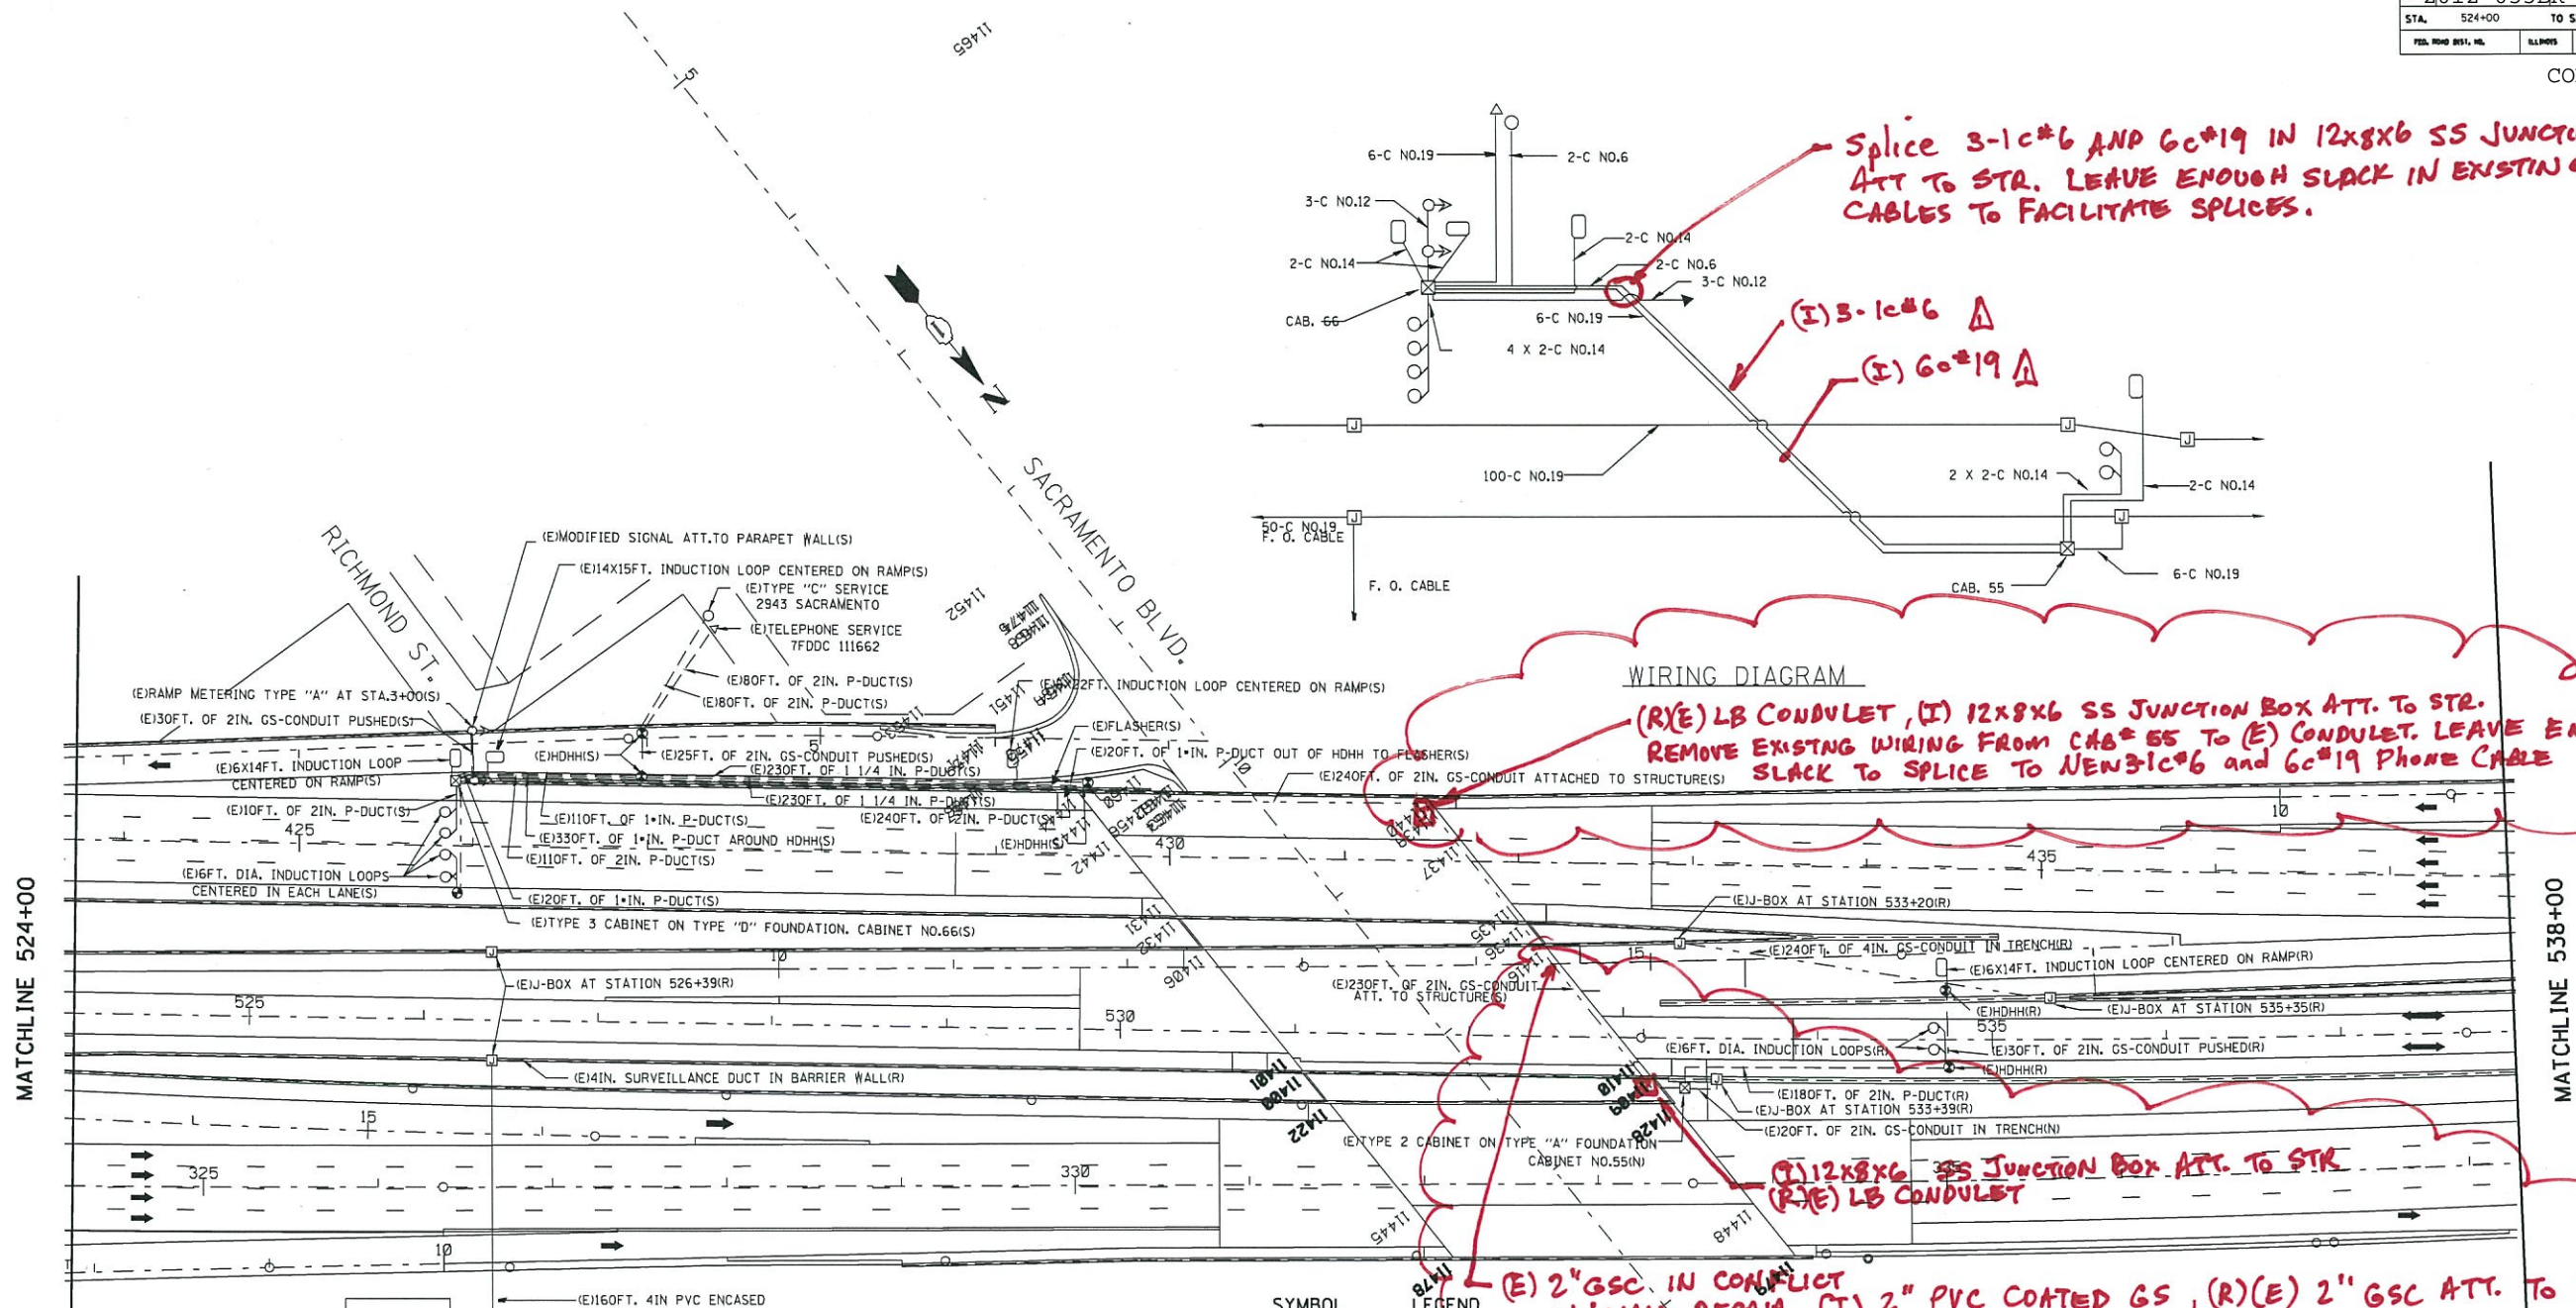

Splice 3-1c#6 AND 6c#19 IN 12x8x6 SS JUNCTION BOX ATT TO STR. LEAVE ENOUGH SLACK IN EXISTING CABLES TO FACILITATE SPLICES.

WIRING DIAGRAM

(R)(E) LB CONDULET, (I) 12x8x6 SS JUNCTION BOX ATT. TO STR. REMOVE EXISTING WIRING FROM CAB# 55 TO (E) CONDULET. LEAVE ENOUGH SLACK TO SPLICE TO NEW 3c#6 and 6c#19 PHONE CABLE

(I) 12x8x6 SS JUNCTION BOX ATT. TO STR (R)(E) LB CONDULET

(E) 2" GSC IN CONFLICT W/ WALL REPAIR. (I) 2" PVC COATED GS, (R)(E) 2" GSC ATT. TO STR.

SYMBOL LEGEND

□	INDUCTION LOOP
○	ROUND INDUCTION LOOP
⊗	TSC CABINET
△	TELEPHONE SERVICE
○	SERVICE INSTALLATION
□	JUNCTION BOX
●	HEAVY DUTY HAND HOLE
---	P-DUCT
---	GS-CONDUIT
(E)	EXISTING
(P)	PROPOSED
(I)	INSTALL
▶	FLASHER
⊙	RAMP METERING

FOR INFORMATION ONLY

REVISIONS	
NAME	DATE
RL	3/11/13

ILLINOIS DEPARTMENT OF TRANSPORTATION  
TRAFFIC SYSTEMS CENTER  
KENNEDY  
SACRAMENTO BLVD.  
INSTALLATION

SCALE: VERT. 50:1  
HORIZ. 50:1  
DATE 2-21-91

DRAWN BY G.M.  
CHECKED BY D.S.

TRAFFIC SYSTEMS CENTER

RD=RFKENZ.DGN  
RF=INWPROP.DGN,SAC

VI=SAC