



F. & R. DATE	SECTION	COUNTY	TOTAL SHEETS	SHEET NO.
90/94	2012-055BR	COOK	107	99P
STA.	538+00	TO STA.	554+00	
FED. ROAD DIST. NO.	ILLINOIS	FED. AID PROJECT		

CONTRACT 60V58

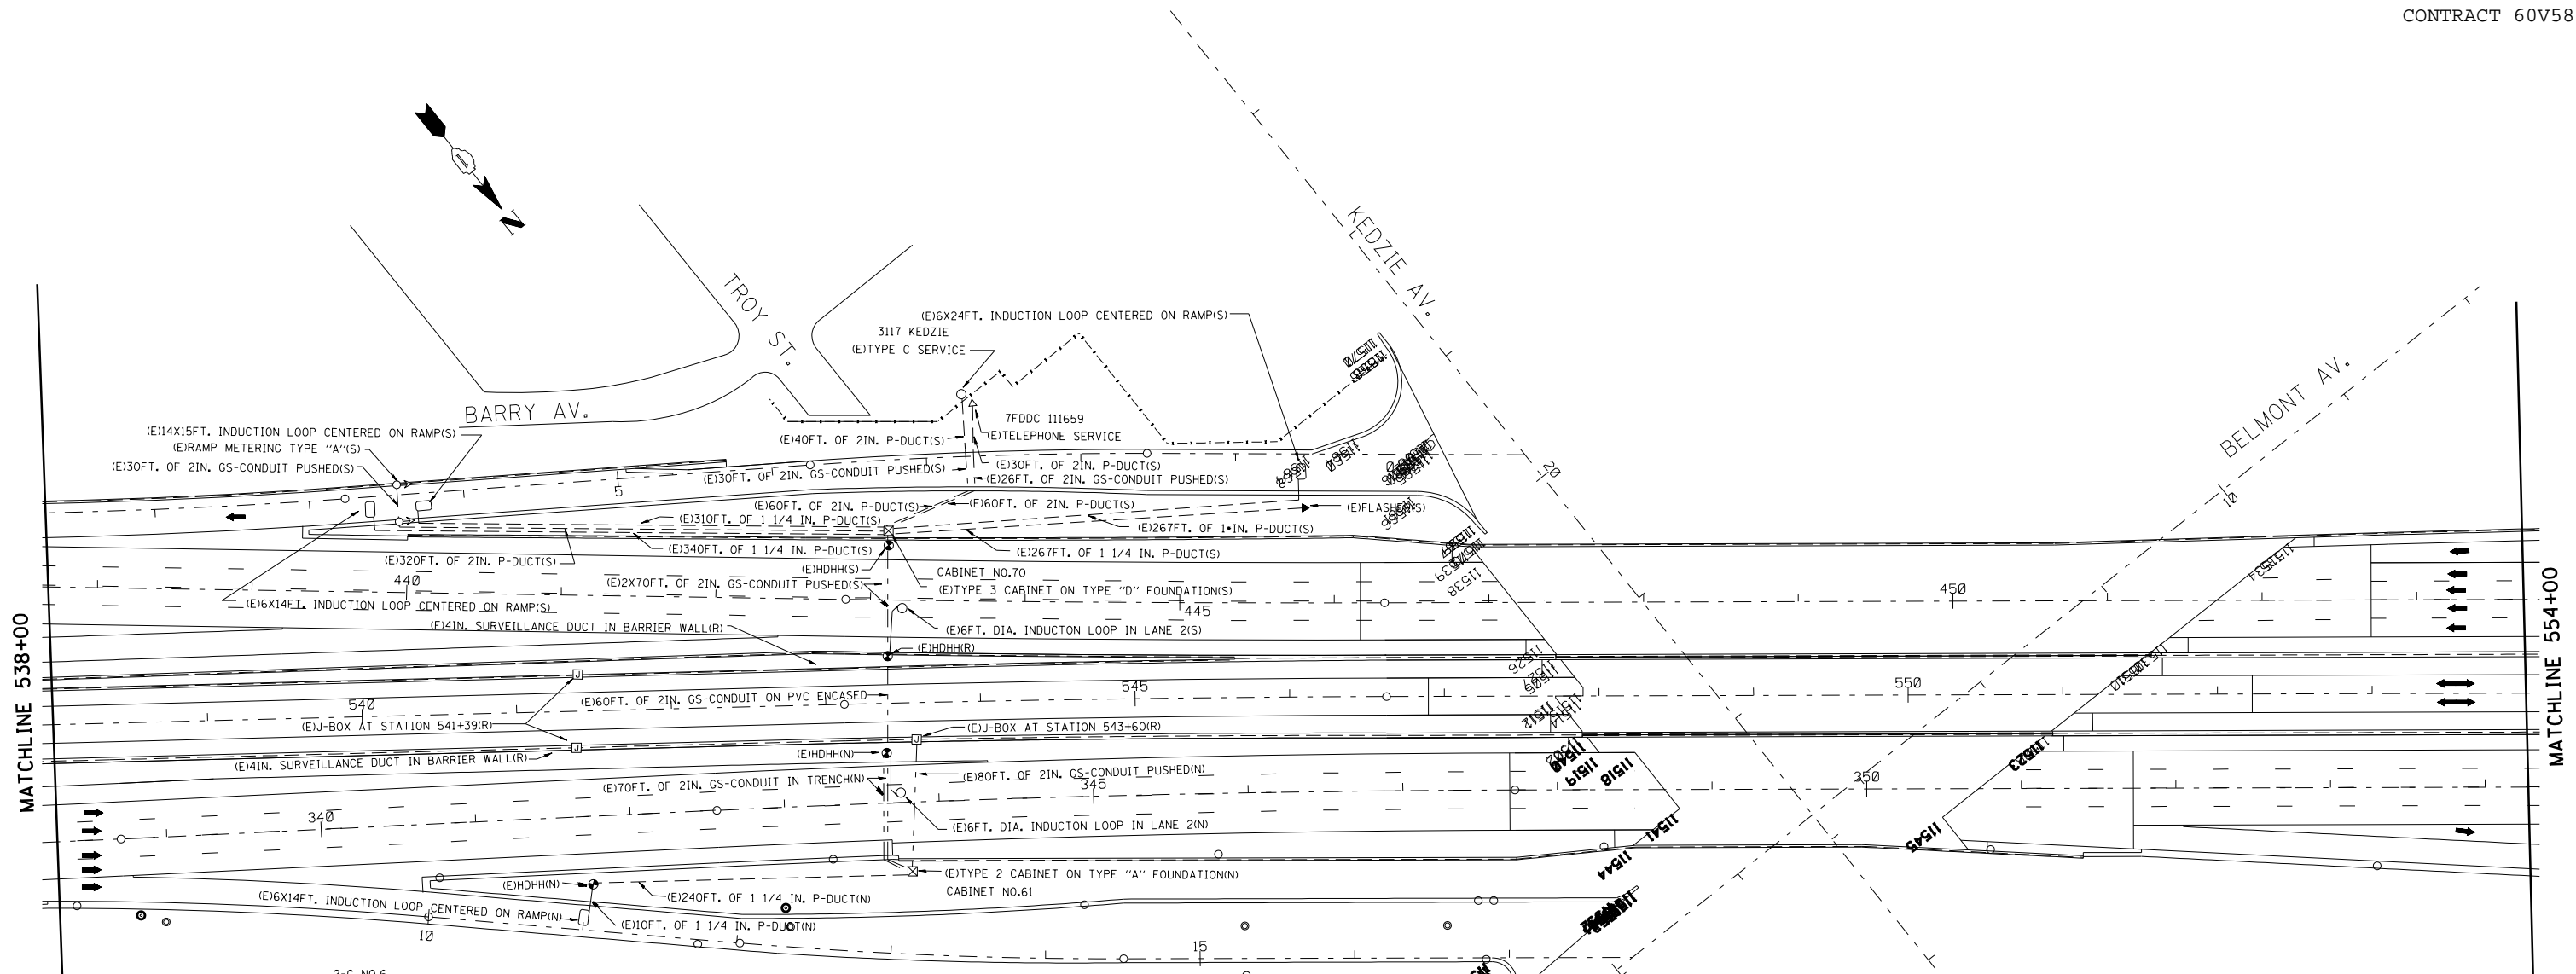

MATCHLINE 538+00

MATCHLINE 554+00

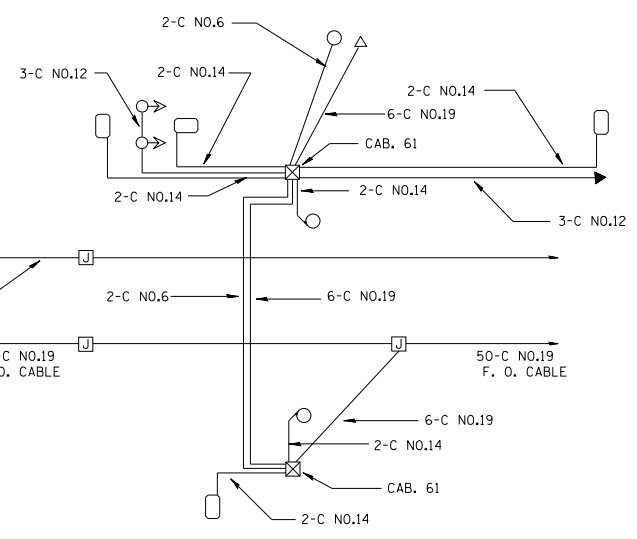

WIRING DIAGRAM

SYMBOL LEGEND

- INDUCTION LOOP
- ROUND INDUCTION LOOP
- ⊗ TSC CABINET
- △ TELEPHONE SERVICE
- SERVICE INSTALLATION
- ⊠ JUNCTION BOX
- HEAVY DUTY HAND HOLE
- P-DUCT
- - - GS-CONDUIT
- (E) EXISTING
- (P) PROPOSED
- ▭ INSTALL
- ▶ FLASHER
- RAMP METERING

FOR INFORMATION ONLY

REVISIONS	
NAME	DATE

ILLINOIS DEPARTMENT OF TRANSPORTATION
 TRAFFIC SYSTEMS CENTER
KENNEDY
KEDZIE AVE.
INSTALLATION

SCALE: VERT. 50:1
 HORIZ. 50:1
 DATE 2-21-91

DRAWN BY G.M.
 CHECKED BY D.S.

TRAFFIC SYSTEMS CENTER

RD=RFKENC2.DGN
 RF=INBPROP.DGN,KED

VI= KED