



CONTRACT 60V58

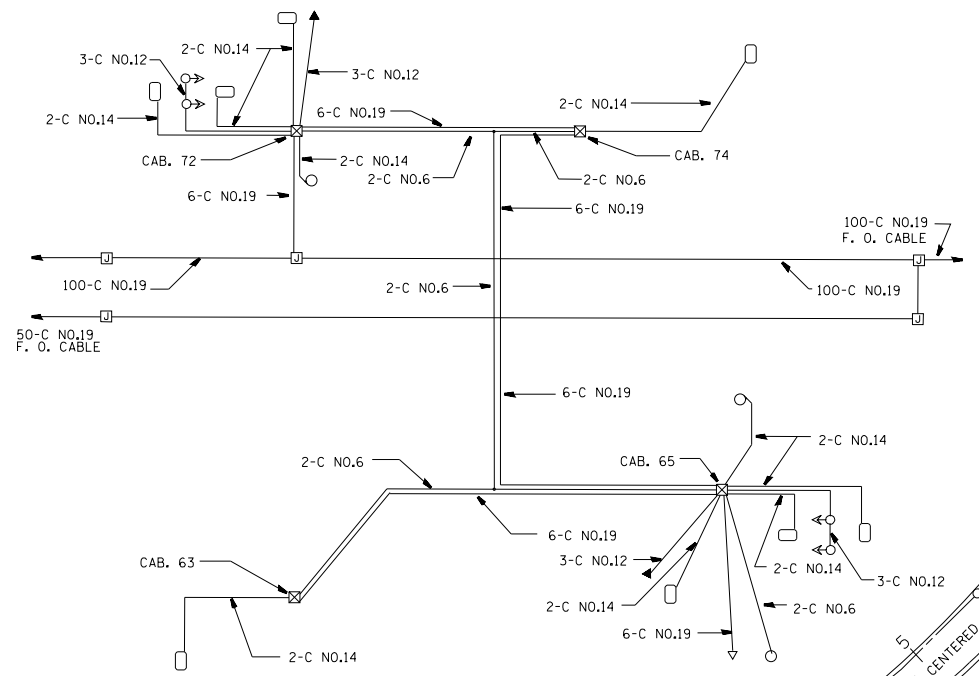

MATCHLINE 554+00

MATCHLINE 571+00

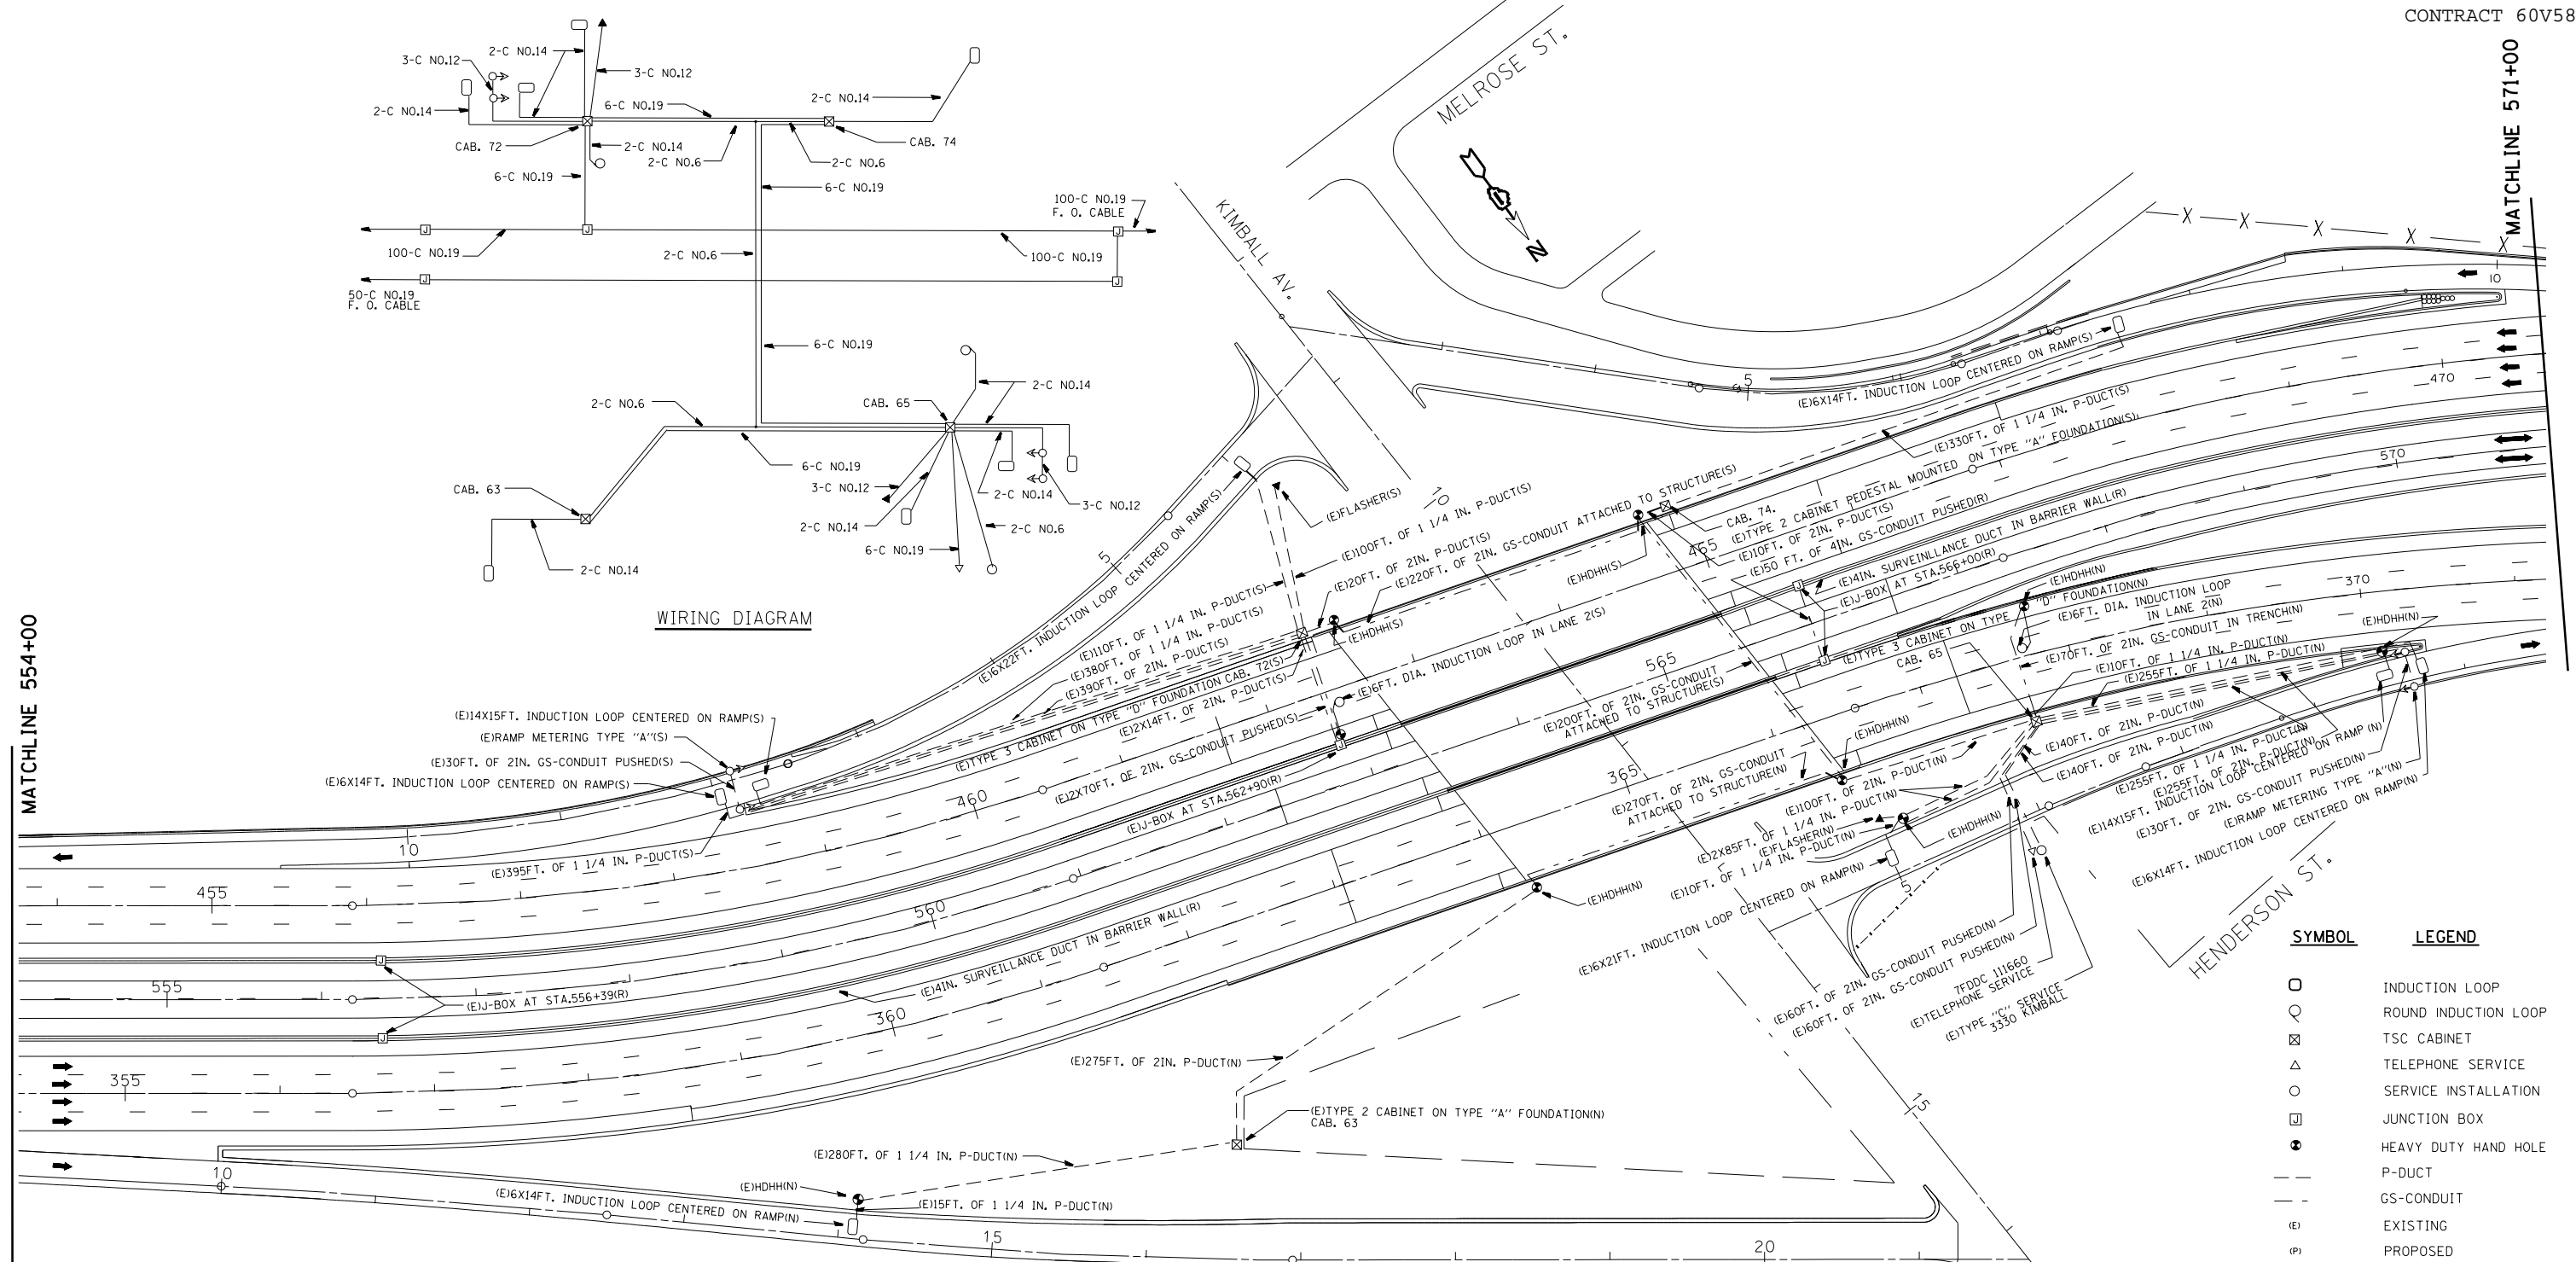

SYMBOL	LEGEND
□	INDUCTION LOOP
○	ROUND INDUCTION LOOP
⊠	TSC CABINET
△	TELEPHONE SERVICE
○	SERVICE INSTALLATION
⊠	JUNCTION BOX
⊙	HEAVY DUTY HAND HOLE
- - -	P-DUCT
- · - · -	GS-CONDUIT
(E)	EXISTING
(P)	PROPOSED
(I)	INSTALL
▶	FLASHER
⊙→	RAMP METERING

FOR INFORMATION ONLY

REVISIONS	
NAME	DATE

ILLINOIS DEPARTMENT OF TRANSPORTATION
 TRAFFIC SYSTEMS CENTER
 KENNEDY
**KIMBALL AVE.
 INSTALLATION**

SCALE: VERT. 50:1
 HORIZ. 50:1
 DATE: 9-26-90

DRAWN BY: GM
 CHECKED BY: DS

PLOT DATE: 3/11/2013
 FILE NAME: P:\Projects\2012\mezag\mezag.dwg
 PLOT SCALE: 1"=100'-0"
 REFERENCE: D:\mezag