


CONTRACT NO.				
F.A. RTE.	SECTION	COUNTY	TOTAL SHEETS	SHEET NO.
90/94	2012-055BR	COOK	107	99U
STA.	606+25	TO STA.	615+50	
FED. ROAD DIST. NO.	ILLINOIS	FED. AID PROJECT		

CONTRACT 60V58

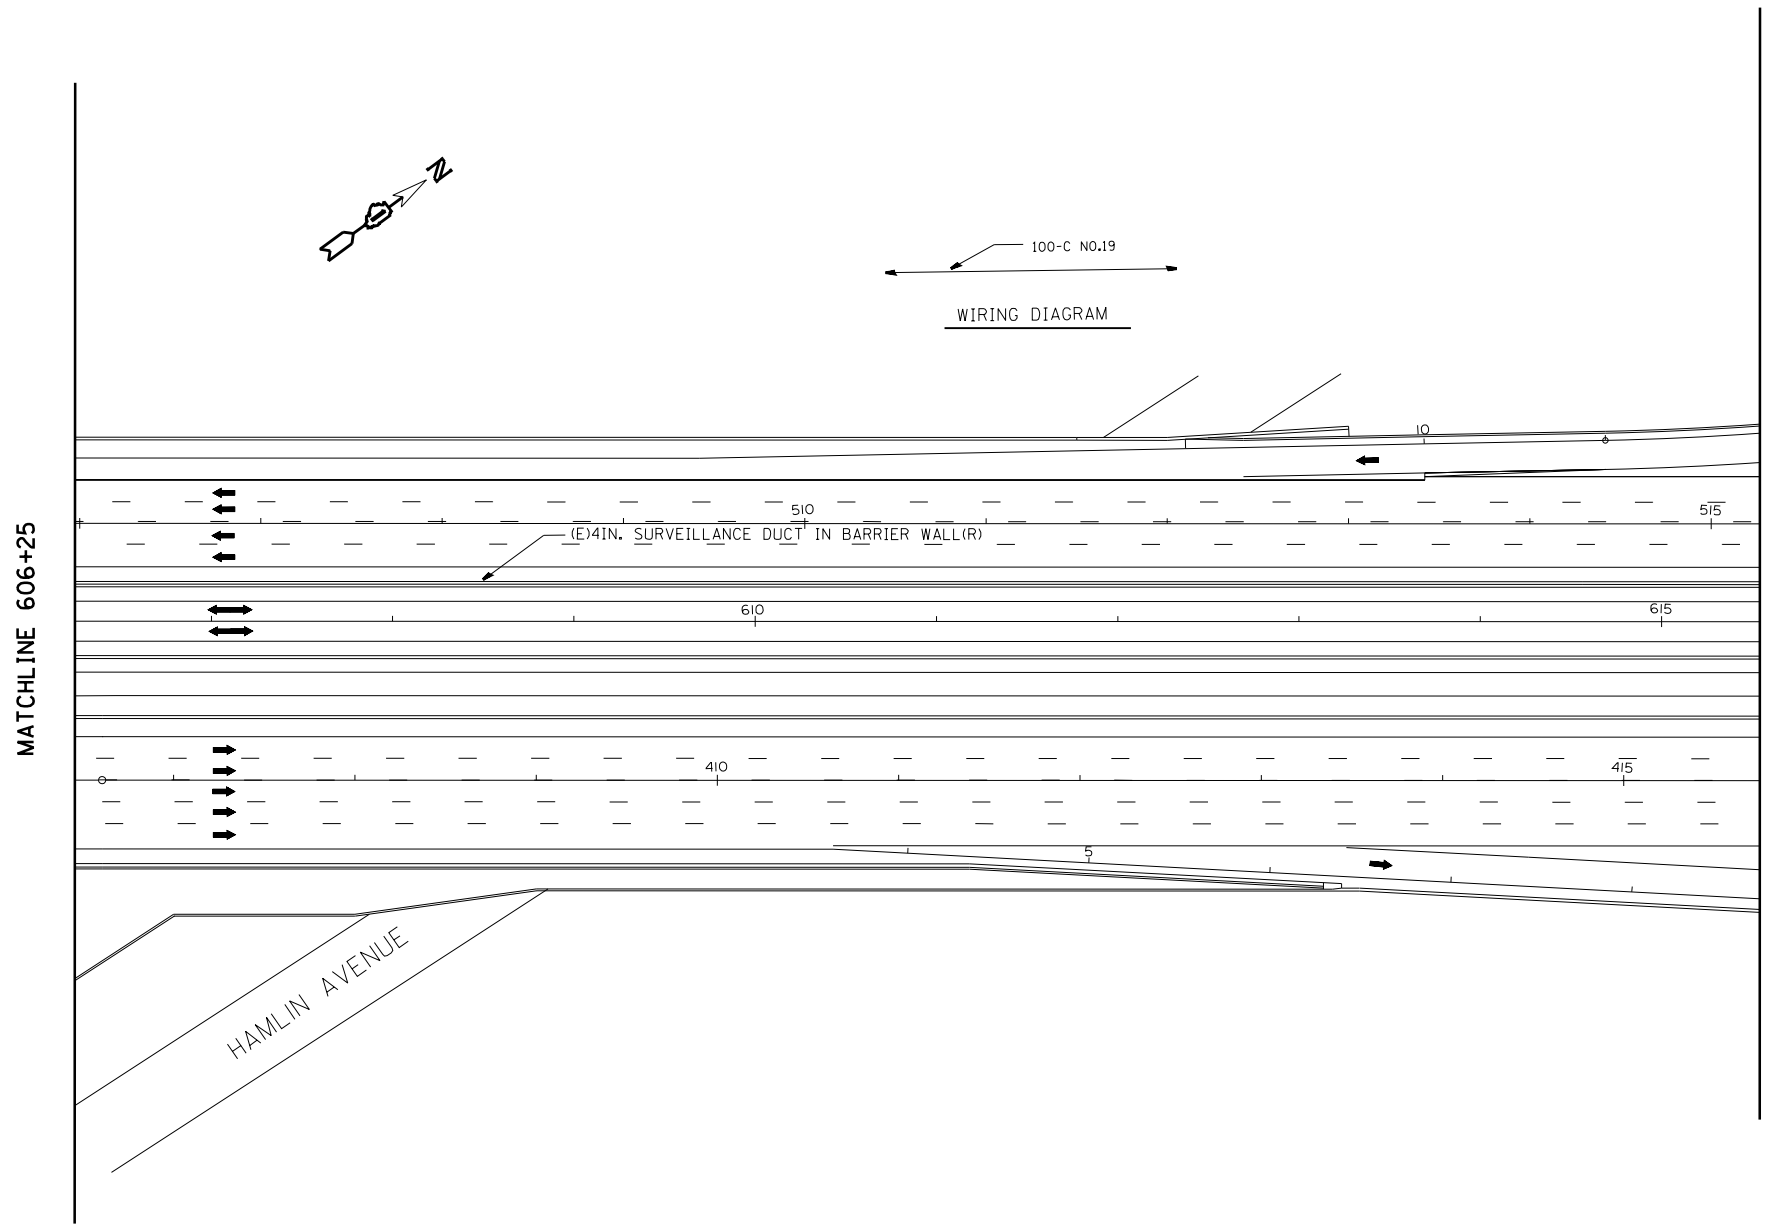

SYMBOL	LEGEND
○	INDUCTION LOOP
⊙	ROUND INDUCTION LOOP
⊠	TSC CABINET
△	TELEPHONE SERVICE
○	SERVICE INSTALLATION
⊠	JUNCTION BOX
●	HEAVY DUTY HAND HOLE
---	P-DUCT
---	GS-CONDUIT
(E)	EXISTING
(P)	PROPOSED
⊠	INSTALL
▶	FLASHER
○▶	RAMP METERING

FOR INFORMATION ONLY

REVISIONS	
NAME	DATE

ILLINOIS DEPARTMENT OF TRANSPORTATION
 TRAFFIC SYSTEMS CENTER
 KENNEDY
 606+25 TO 615+50
 SCALE: VERT. 50:1
 HORIZ. 50:1
 DATE 9-26-90
 DRAWN BY GM
 CHECKED BY DS

PLOT DATE = 3/11/2013
 FILE NAME = c:\pwork\mezag\mezag\48287834\VFKN2.DGN
 PLOT SCALE = 1/8" = 1'-0"
 REFERENCE = REFERENCE
 PLOTTED BY = MEZAG
 PLOTTED DATE = 3/11/2013 3:25:44 PM

V1=HAM

TRAFFIC SYSTEMS CENTER