


CONTRACT NO.				
F.A. RTE.	SECTION	COUNTY	TOTAL SHEETS	SHEET NO.
90/94	2012-055BR	COOK	107	99W
STA.	631+50	TO STA.	639+25	
FED. ROAD DIST. NO.	ILLINOIS	FED. AID PROJECT		

CONTRACT 60V58

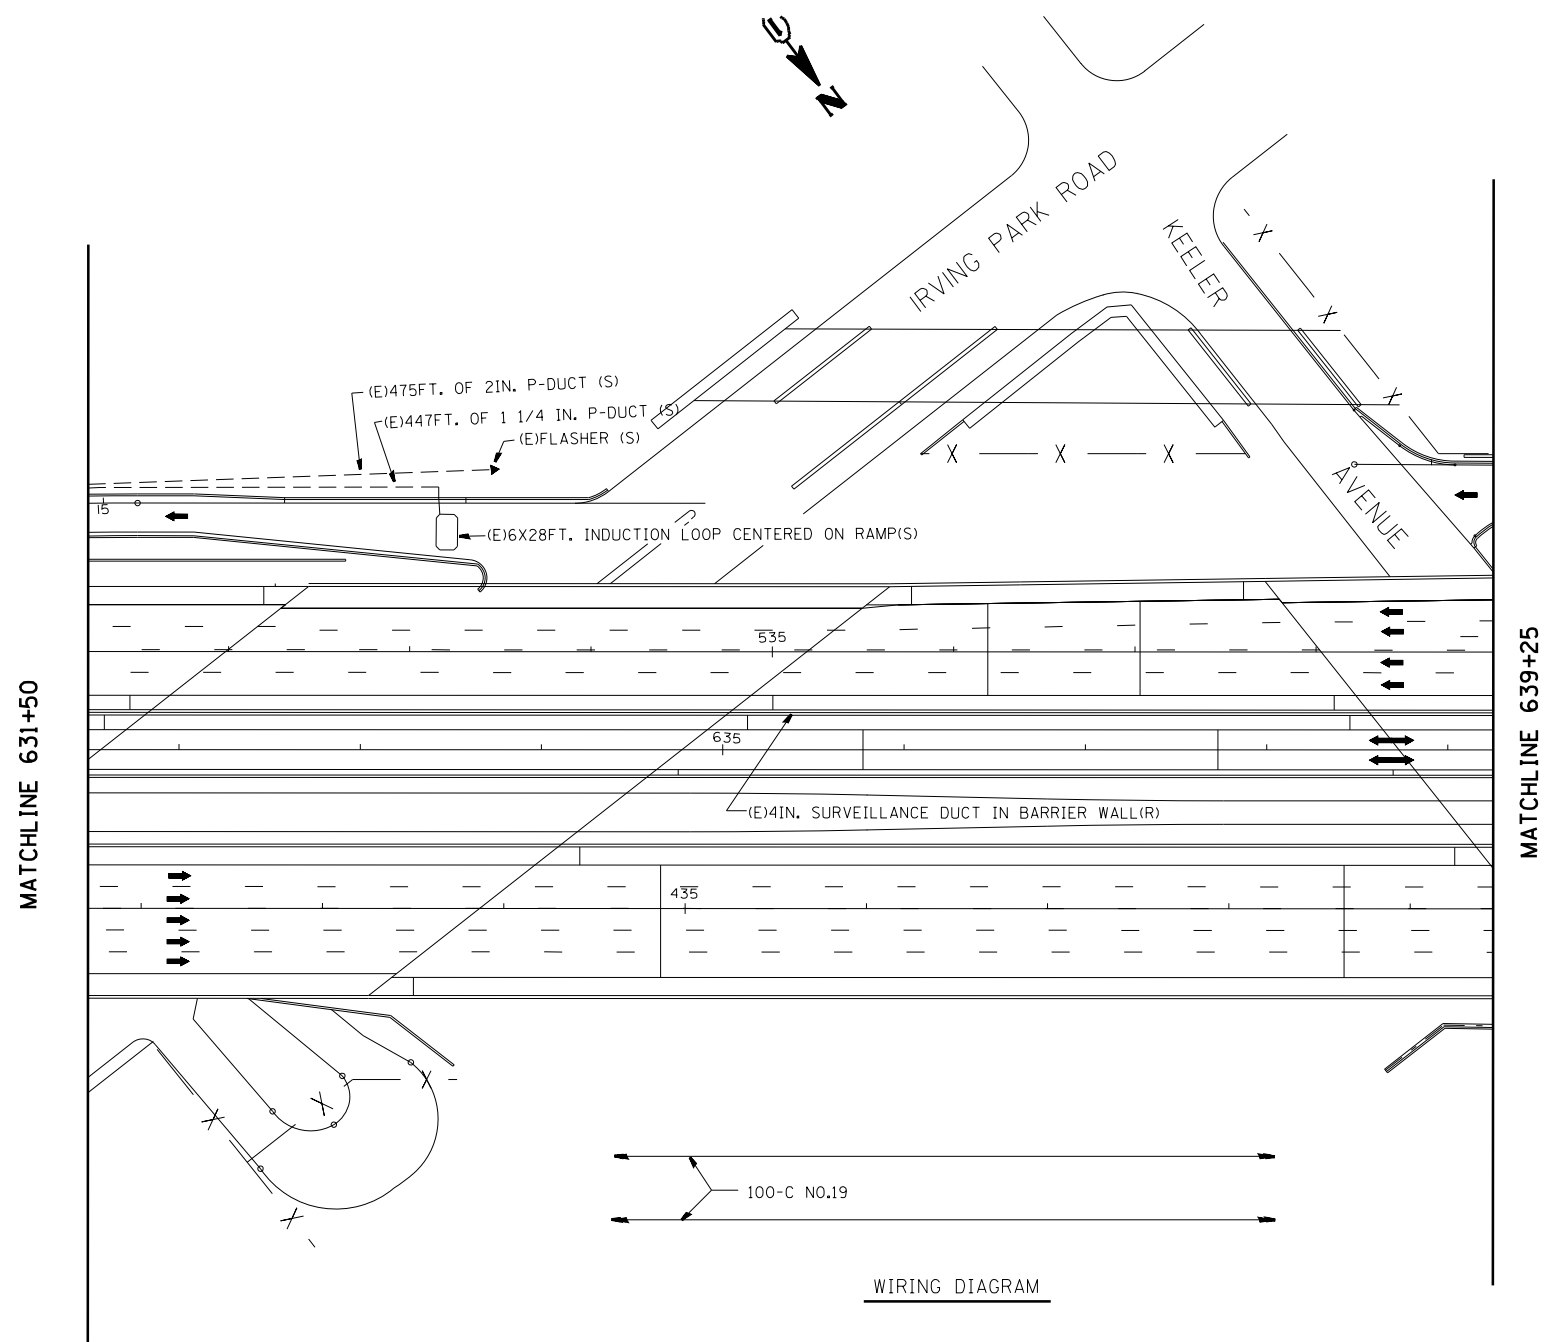

MATCHLINE 631+50

MATCHLINE 639+25

SYMBOL	LEGEND
○	INDUCTION LOOP
⊙	ROUND INDUCTION LOOP
⊠	TSC CABINET
△	TELEPHONE SERVICE
○	SERVICE INSTALLATION
⊠	JUNCTION BOX
⊙	HEAVY DUTY HAND HOLE
---	P-DUCT
- - -	CS-CONDUIT
(E)	EXISTING
(P)	PROPOSED
⊠	INSTALL
▶	FLASHER
○▶	RAMP METERING

FOR INFORMATION ONLY

REVISIONS	
NAME	DATE

ILLINOIS DEPARTMENT OF TRANSPORTATION
 TRAFFIC SYSTEMS CENTER
 KENNEDY
 631+50 TO 639+25
 IRVING PARK ROAD

SCALE: VERT. 50:1
 HORIZ. 50:1
 DATE 9-26-90

DRAWN BY GM
 CHECKED BY DS

PLT DATE = 3/12/2013
 FILE NAME = c:\pws\cor\pawdot\mezag\48287834\VFKN2.DGN
 PLOT SCALE = 1/8" = 1'-0"
 REFERENCE: ILL. TRANS. DIST. NO. 631+25

VI-IRKE

TRAFFIC SYSTEMS CENTER