

F.A. RTE.	SECTION	COUNTY	TOTAL SHEETS	SHEET NO.
90/94	2012-055BR	COOK	107	99X
STA.	639+25	TO STA.	812+00	
FED. ROAD DIST. NO.	ILLINOIS	FED. AID PROJECT		




CONTRACT 60V58

**SYMBOL LEGEND**

- INDUCTION LOOP
- ⊙ ROUND INDUCTION LOOP
- ⊠ TSC CABINET
- △ TELEPHONE SERVICE
- SERVICE INSTALLATION
- ⊠ JUNCTION BOX
- HEAVY DUTY HAND HOLE
- P-DUCT
- GS-CONDUIT
- (E) EXISTING
- (P) PROPOSED
- (I) INSTALL
- ▶ FLASHER
- ⊠ RAMP METERING

MATCHLINE 639+25

MATCHLINE 812+00

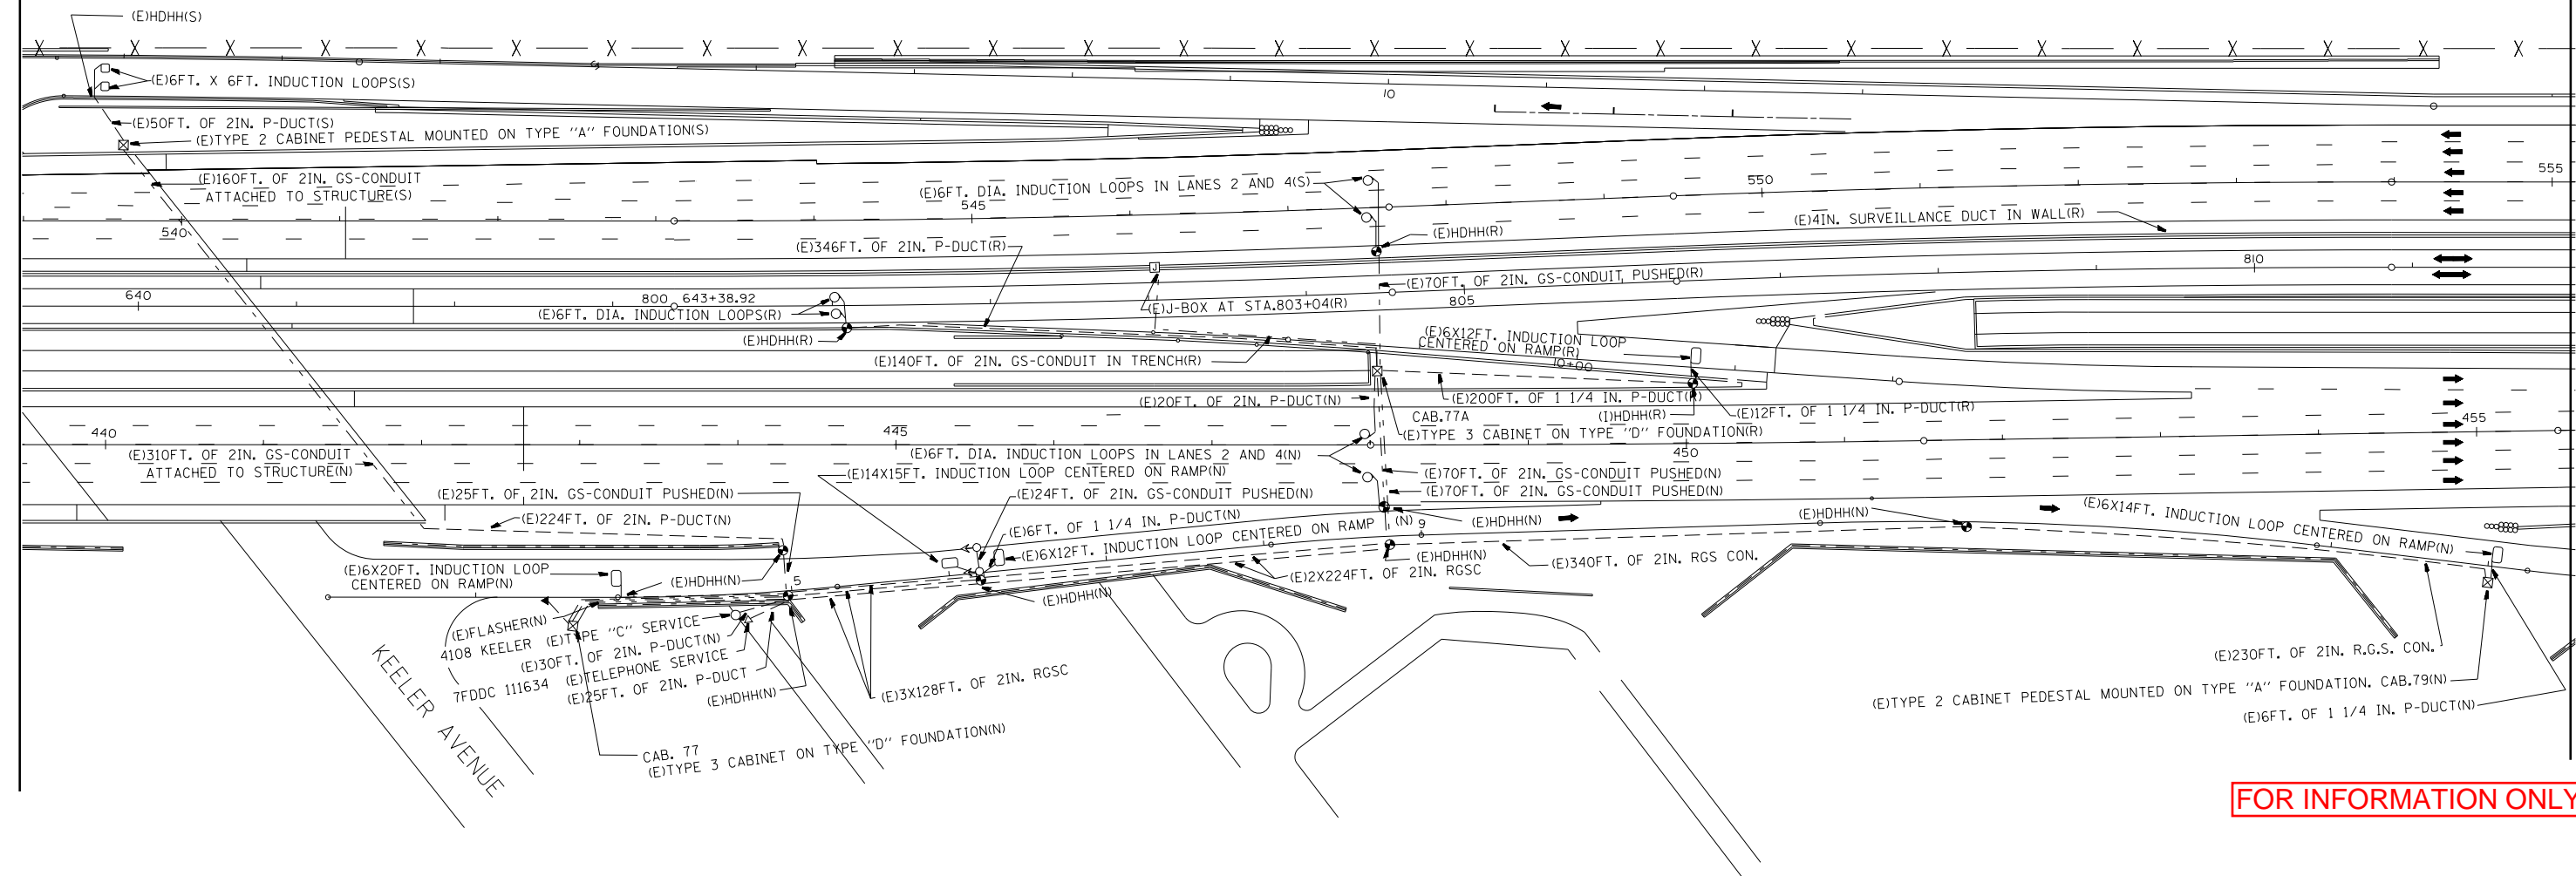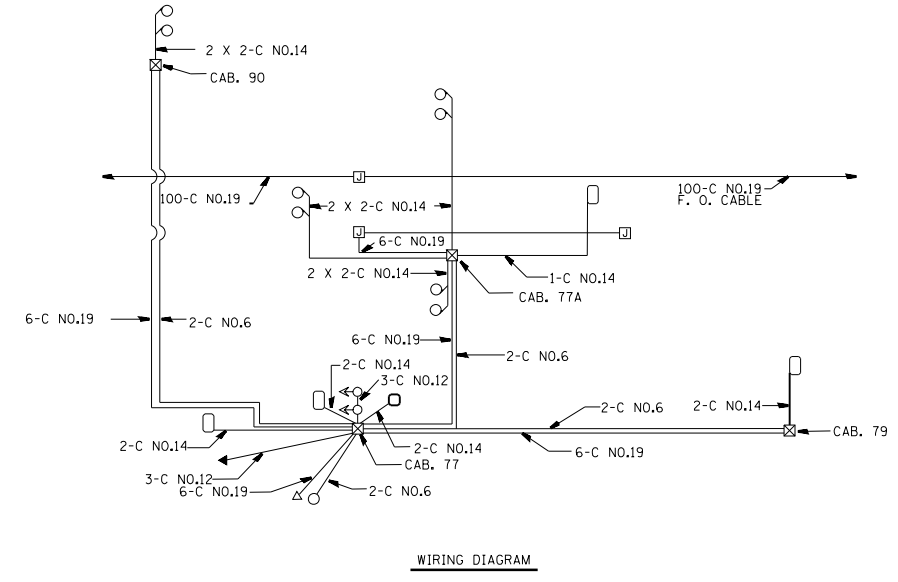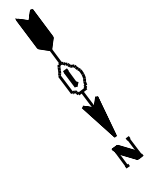

FOR INFORMATION ONLY

REVISIONS	
NAME	DATE

ILLINOIS DEPARTMENT OF TRANSPORTATION  
 TRAFFIC SYSTEMS CENTER  
 KENNEDY  
 KEELER AVE.  
 INSTALLATION

SCALE: VERT. 50:1  
 HORIZ. 50:1  
 DATE 9-26-90

DRAWN BY GM  
 CHECKED BY DS

TRAFFIC SYSTEMS CENTER

PLOT DATE = 3/11/2013  
 FILE NAME = c:\p\me\work\mezag\mezag\mezag.dwg  
 PLOT FILE NAME = 105.002 / n.  
 PLOTTER = HP-GL/2  
 PLOT SCALE = 1:1

VI-KEE