


FOR INFORMATION ONLY

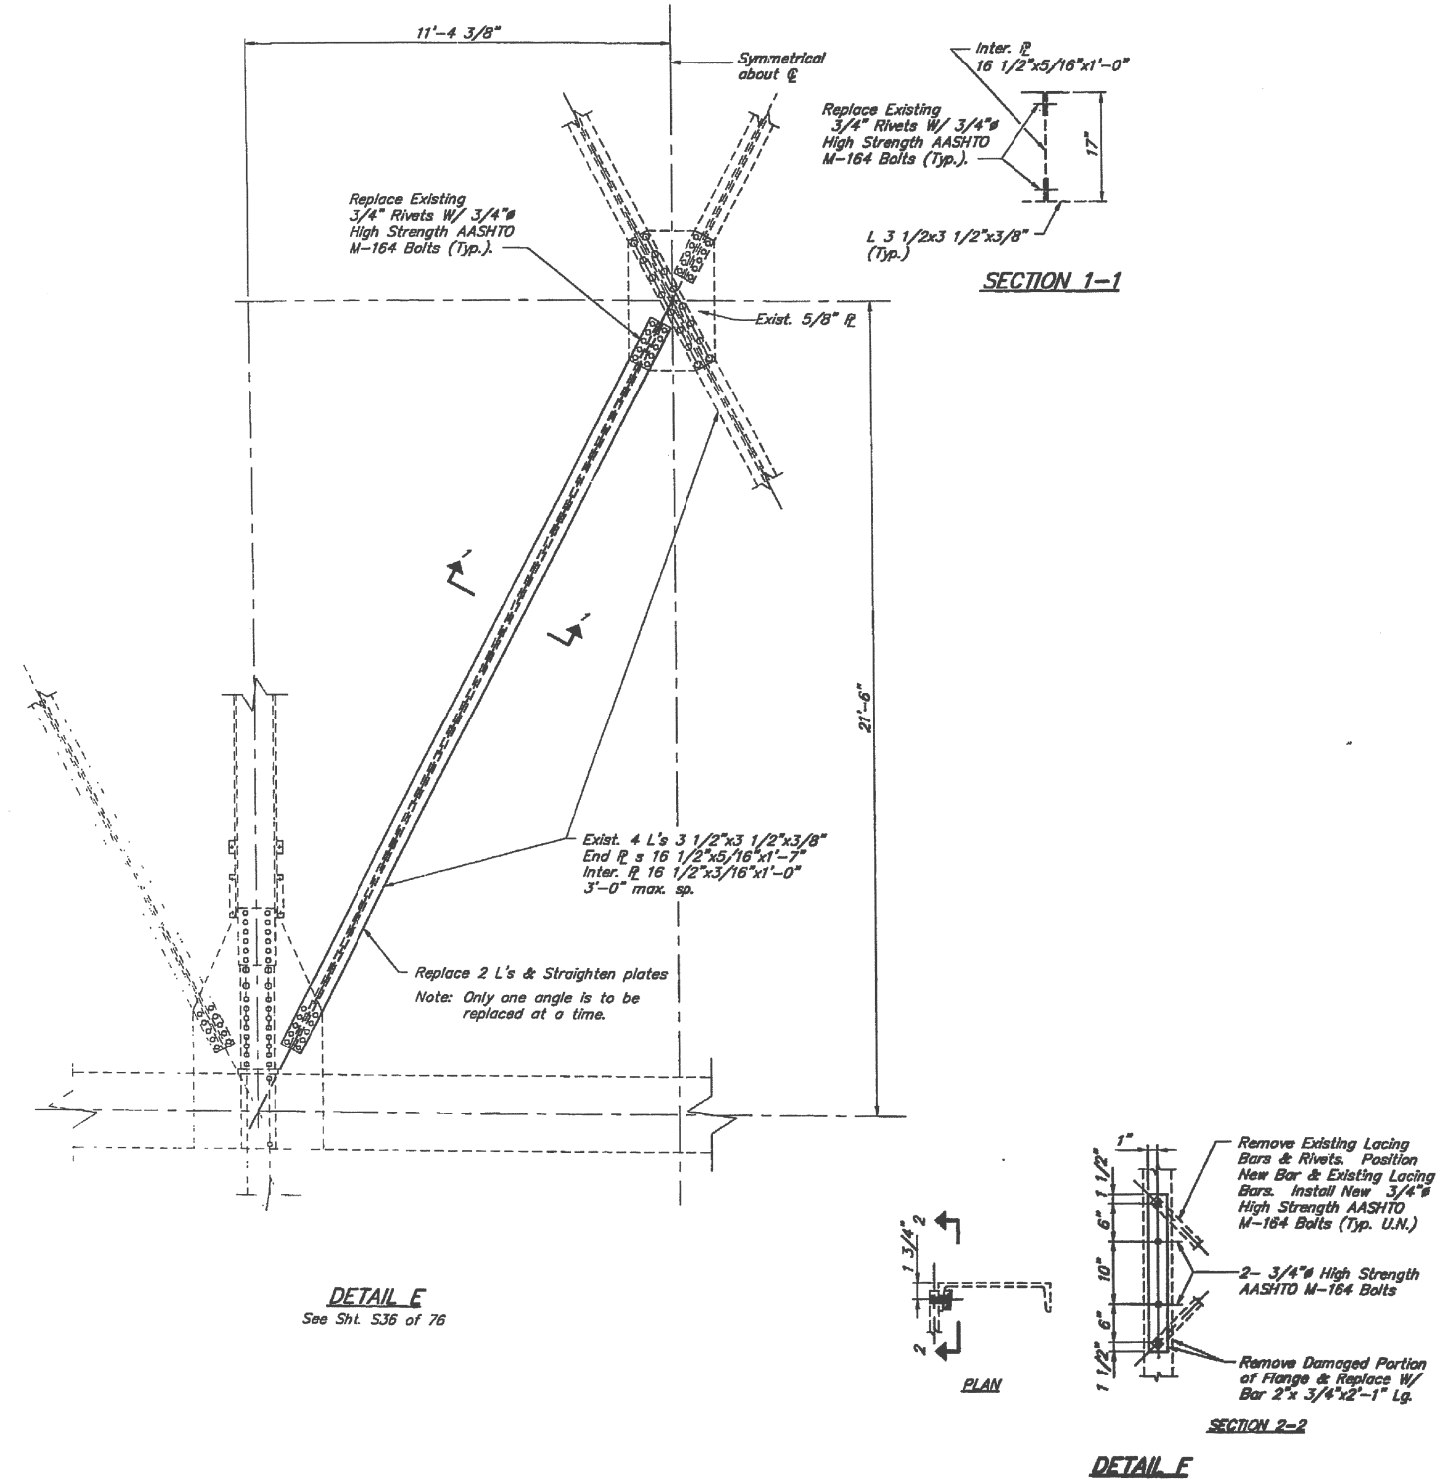

FILE NAME =	USER NAME = pyrzanowskirb	DESIGNED -	REVISED -
c:\pwwork\pwwork\pyrzanowskirb\d0315367	D102613-sht-plan.dgn	DRAWN -	REVISED -
\$MODELNAME\$	PLOT SCALE = 100.0000' / in.	CHECKED -	REVISED -
	PLOT DATE = 1/25/2013	DATE -	REVISED -

**STATE OF ILLINOIS
DEPARTMENT OF TRANSPORTATION**

**TRUSS DETAILS SHEET 6 OF 6
IL 83 AT S & S AND I & M CANALS (SN 016-0425)**

SCALE: SHEET OF SHEETS STA. TO STA.

F.A.P. RTE.	SECTION	COUNTY	TOTAL SHEETS	SHEET NO.
344	2012-055BP	COOK	16	11
CONTRACT NO. 60V60				
ILLINOIS FED. AID PROJECT				