


**NOTE**

- SEE IDOT DISTRICT 1 STANDARD TC-12 "MULTI-LANE FREEWAY PAVEMENT MARKING DETAILS" FOR PLACEMENT AND TYPE OF RAISED REFLECTIVE PAVEMENT MARKERS.
- FOR PROPOSED PAVEMENT MARKINGS IN THE PCC SECTIONS USE POLYUREA PAVEMENT MARKINGS ACCORDING TO STANDARD TC-12.
- THE R8-B SIGN POST SHALL HAVE A YELLOW FLASHING BEACON. INSTALLATION DETAIL FOR THE SIGN POST ARE IN THE "TRAFFIC SIGNAL MODIFICATION PLAN - IL 25/STEARNS RD - SHEET 1 OF 2", THE COST OF THE SIGN PANEL R8-B IS INCLUDED UNDER "SIGN PANEL - TYPE 1".



**LEGEND**

- THERMOPLASTIC PAVEMENT MARKING - LETTERS AND SYMBOLS (WHITE)
- THERMOPLASTIC PAVEMENT MARKING - LINE 4" (YELLOW)
- THERMOPLASTIC PAVEMENT MARKING - LINE 4" (WHITE) (10' DASH, 30' SKIP)
- THERMOPLASTIC PAVEMENT MARKING - LINE 6" (WHITE) (2' DASH, 6' SKIP)
- THERMOPLASTIC PAVEMENT MARKING - LINE 6" (WHITE)
- THERMOPLASTIC PAVEMENT MARKING - LINE 12" (YELLOW)
- POLYUREA PAVEMENT MARKING TYPE 1 - LETTERS AND SYMBOLS (WHITE)
- POLYUREA PAVEMENT MARKING TYPE 1 - LINE 4" (YELLOW)

- POLYUREA PAVEMENT MARKING TYPE 1 - LINE 4" (WHITE) (10' DASH, 30' SKIP)
- POLYUREA PAVEMENT MARKING TYPE 1 - LINE 6" (WHITE) (2' DASH, 6' SKIP), (3' DASH, 9' SKIP)
- POLYUREA PAVEMENT MARKING TYPE 1 - LINE 6" (WHITE)
- POLYUREA PAVEMENT MARKING TYPE 1 - LINE 8" (WHITE)
- POLYUREA PAVEMENT MARKING TYPE 1 - LINE 12" (YELLOW)
- POLYUREA PAVEMENT MARKING TYPE 1 - LINE 12" (WHITE)
- POLYUREA PAVEMENT MARKING TYPE 1 - LINE 24" (WHITE)
- RAISED REFLECTIVE PAVEMENT MARKER (1-WAY CRYSTAL / OPAQUE)

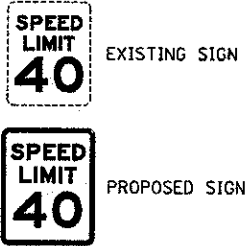

OFFSETS ARE GIVEN TO SIGN POST  
REFER TO SIGNING SCHEDULE PROPOSED SIGNS CAN EITHER BE NEW OR EXISTING SIGNS THAT HAVE BEEN RELOCATED

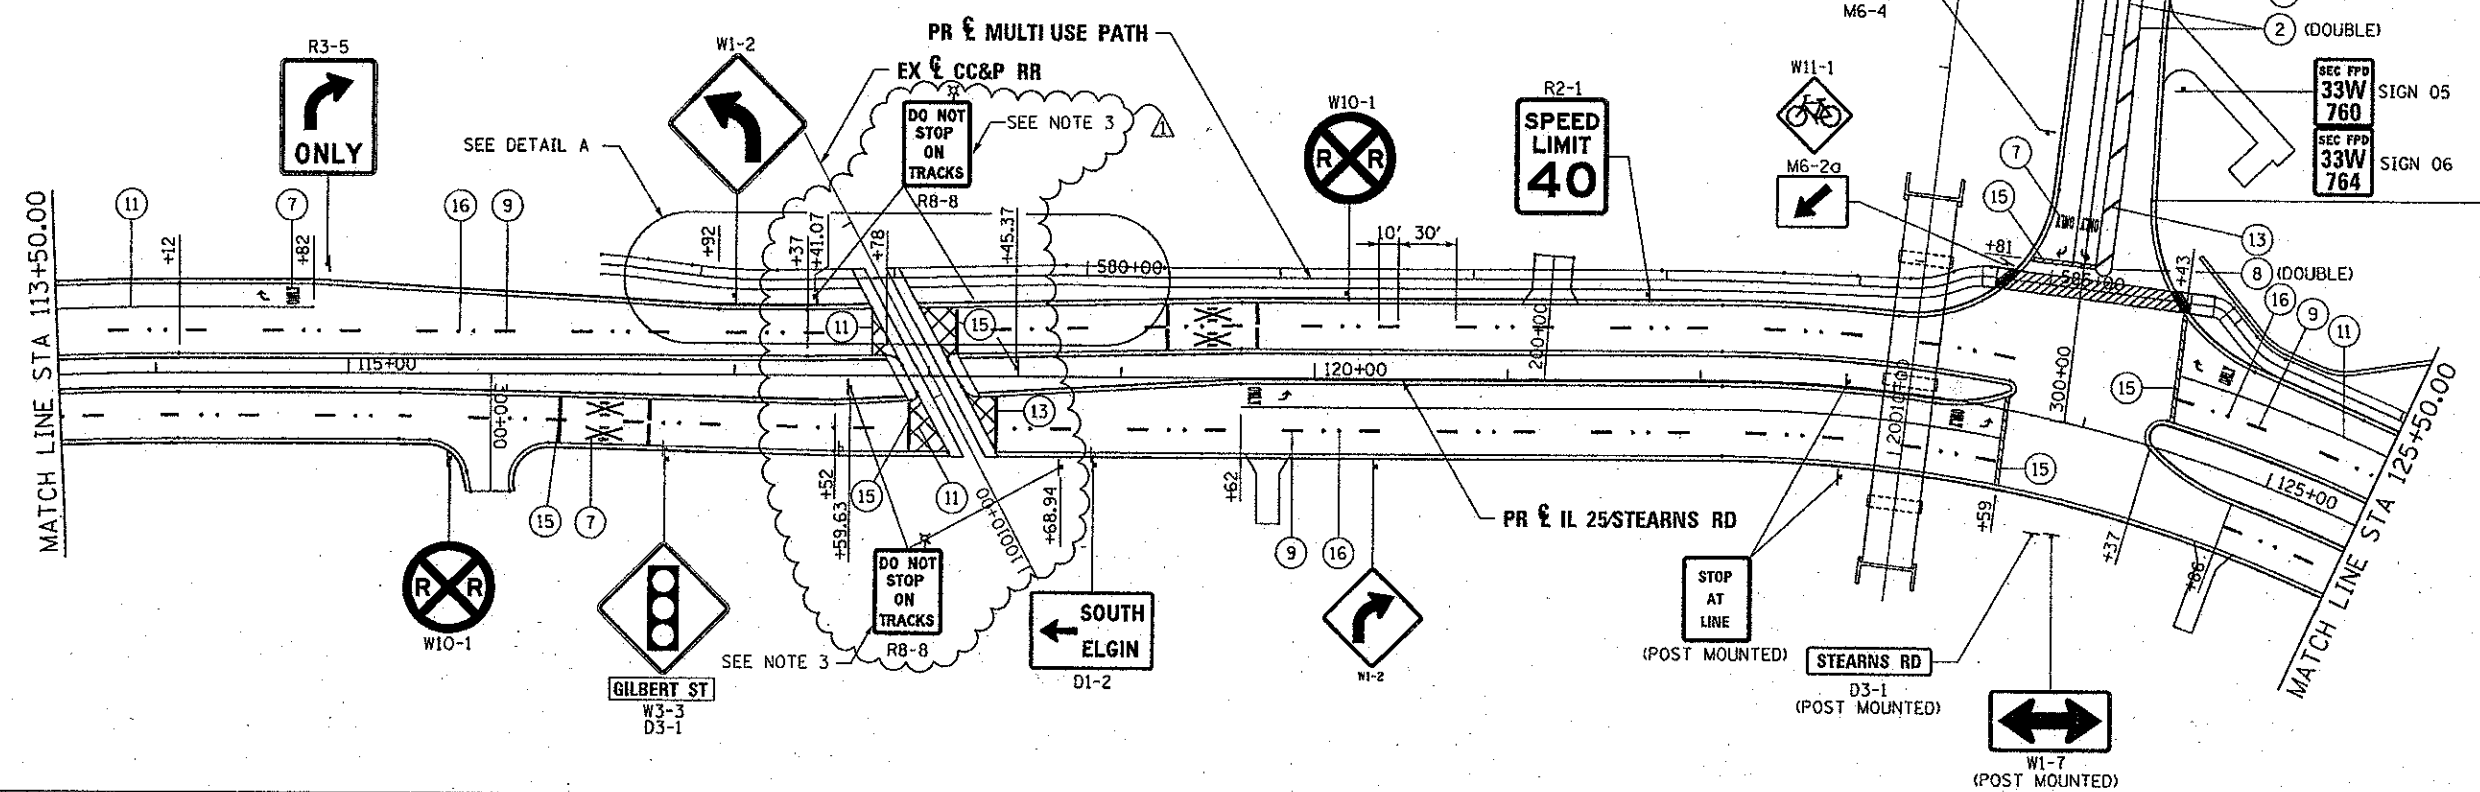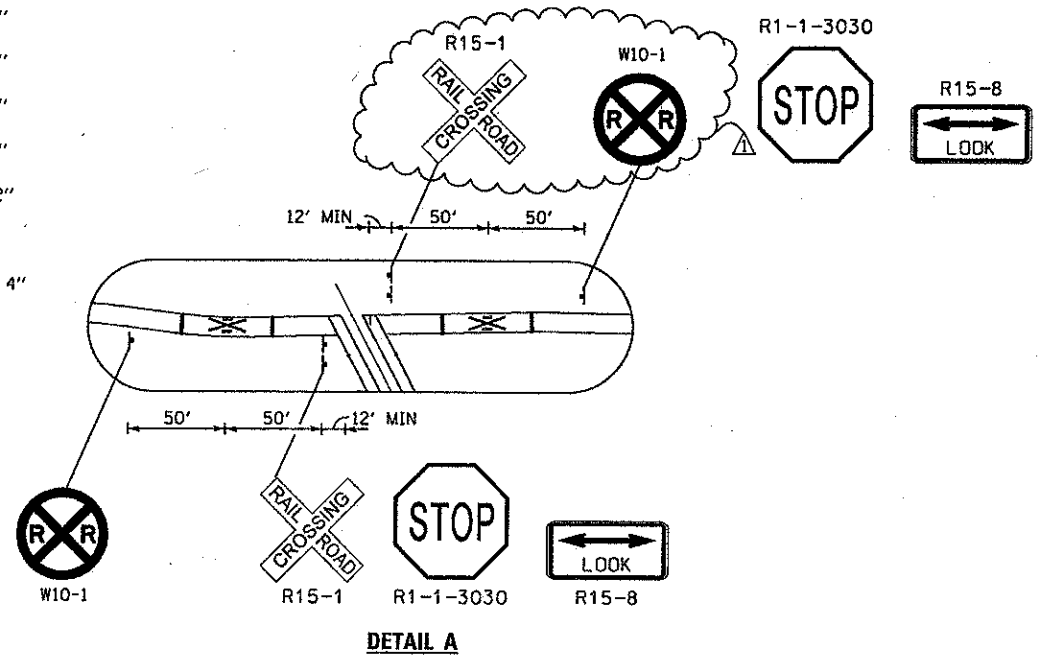

FILE NAME =	DESIGNED - AAA	REVISED - ADDENDUM 04/15/2013
... \0163598-ah1-pmk-sign-02.dgn	DRAWN - TMB	REVISED -
USER NAME = jmwjwsk	CHECKED - JMM	REVISED -
PLOT DATE = 4/19/2013	DATE - 01/18/2013	REVISED -



STATE OF ILLINOIS  
DIVISION OF TRANSPORTATION

PAVEMENT MARKING AND SIGNING PLAN  
IL 25/STEARNS RD/GILBERT ST  
SCALE: 1"=50' SHEET NO. 2 OF 5 SHEETS STA. 113+50.00 TO STA. 125+50.00

F.A.P. RTE.	SECTION	COUNTY	TOTAL SHEETS	SHEET NO.
361	06-00214-18-RP	KANE	451	203
CONTRACT NO. 63598			ILLINOIS FED. AID PROJECT	