


FINAL SURVEY	SUPERVISED	BY	DATE
NOTE BOOK	TEMP DATE		
NO.	AREAS CHECKED		

ORIGINAL SURVEY	SUPERVISED	BY	DATE
NOTE BOOK	TEMP DATE		
NO.	AREAS CHECKED		

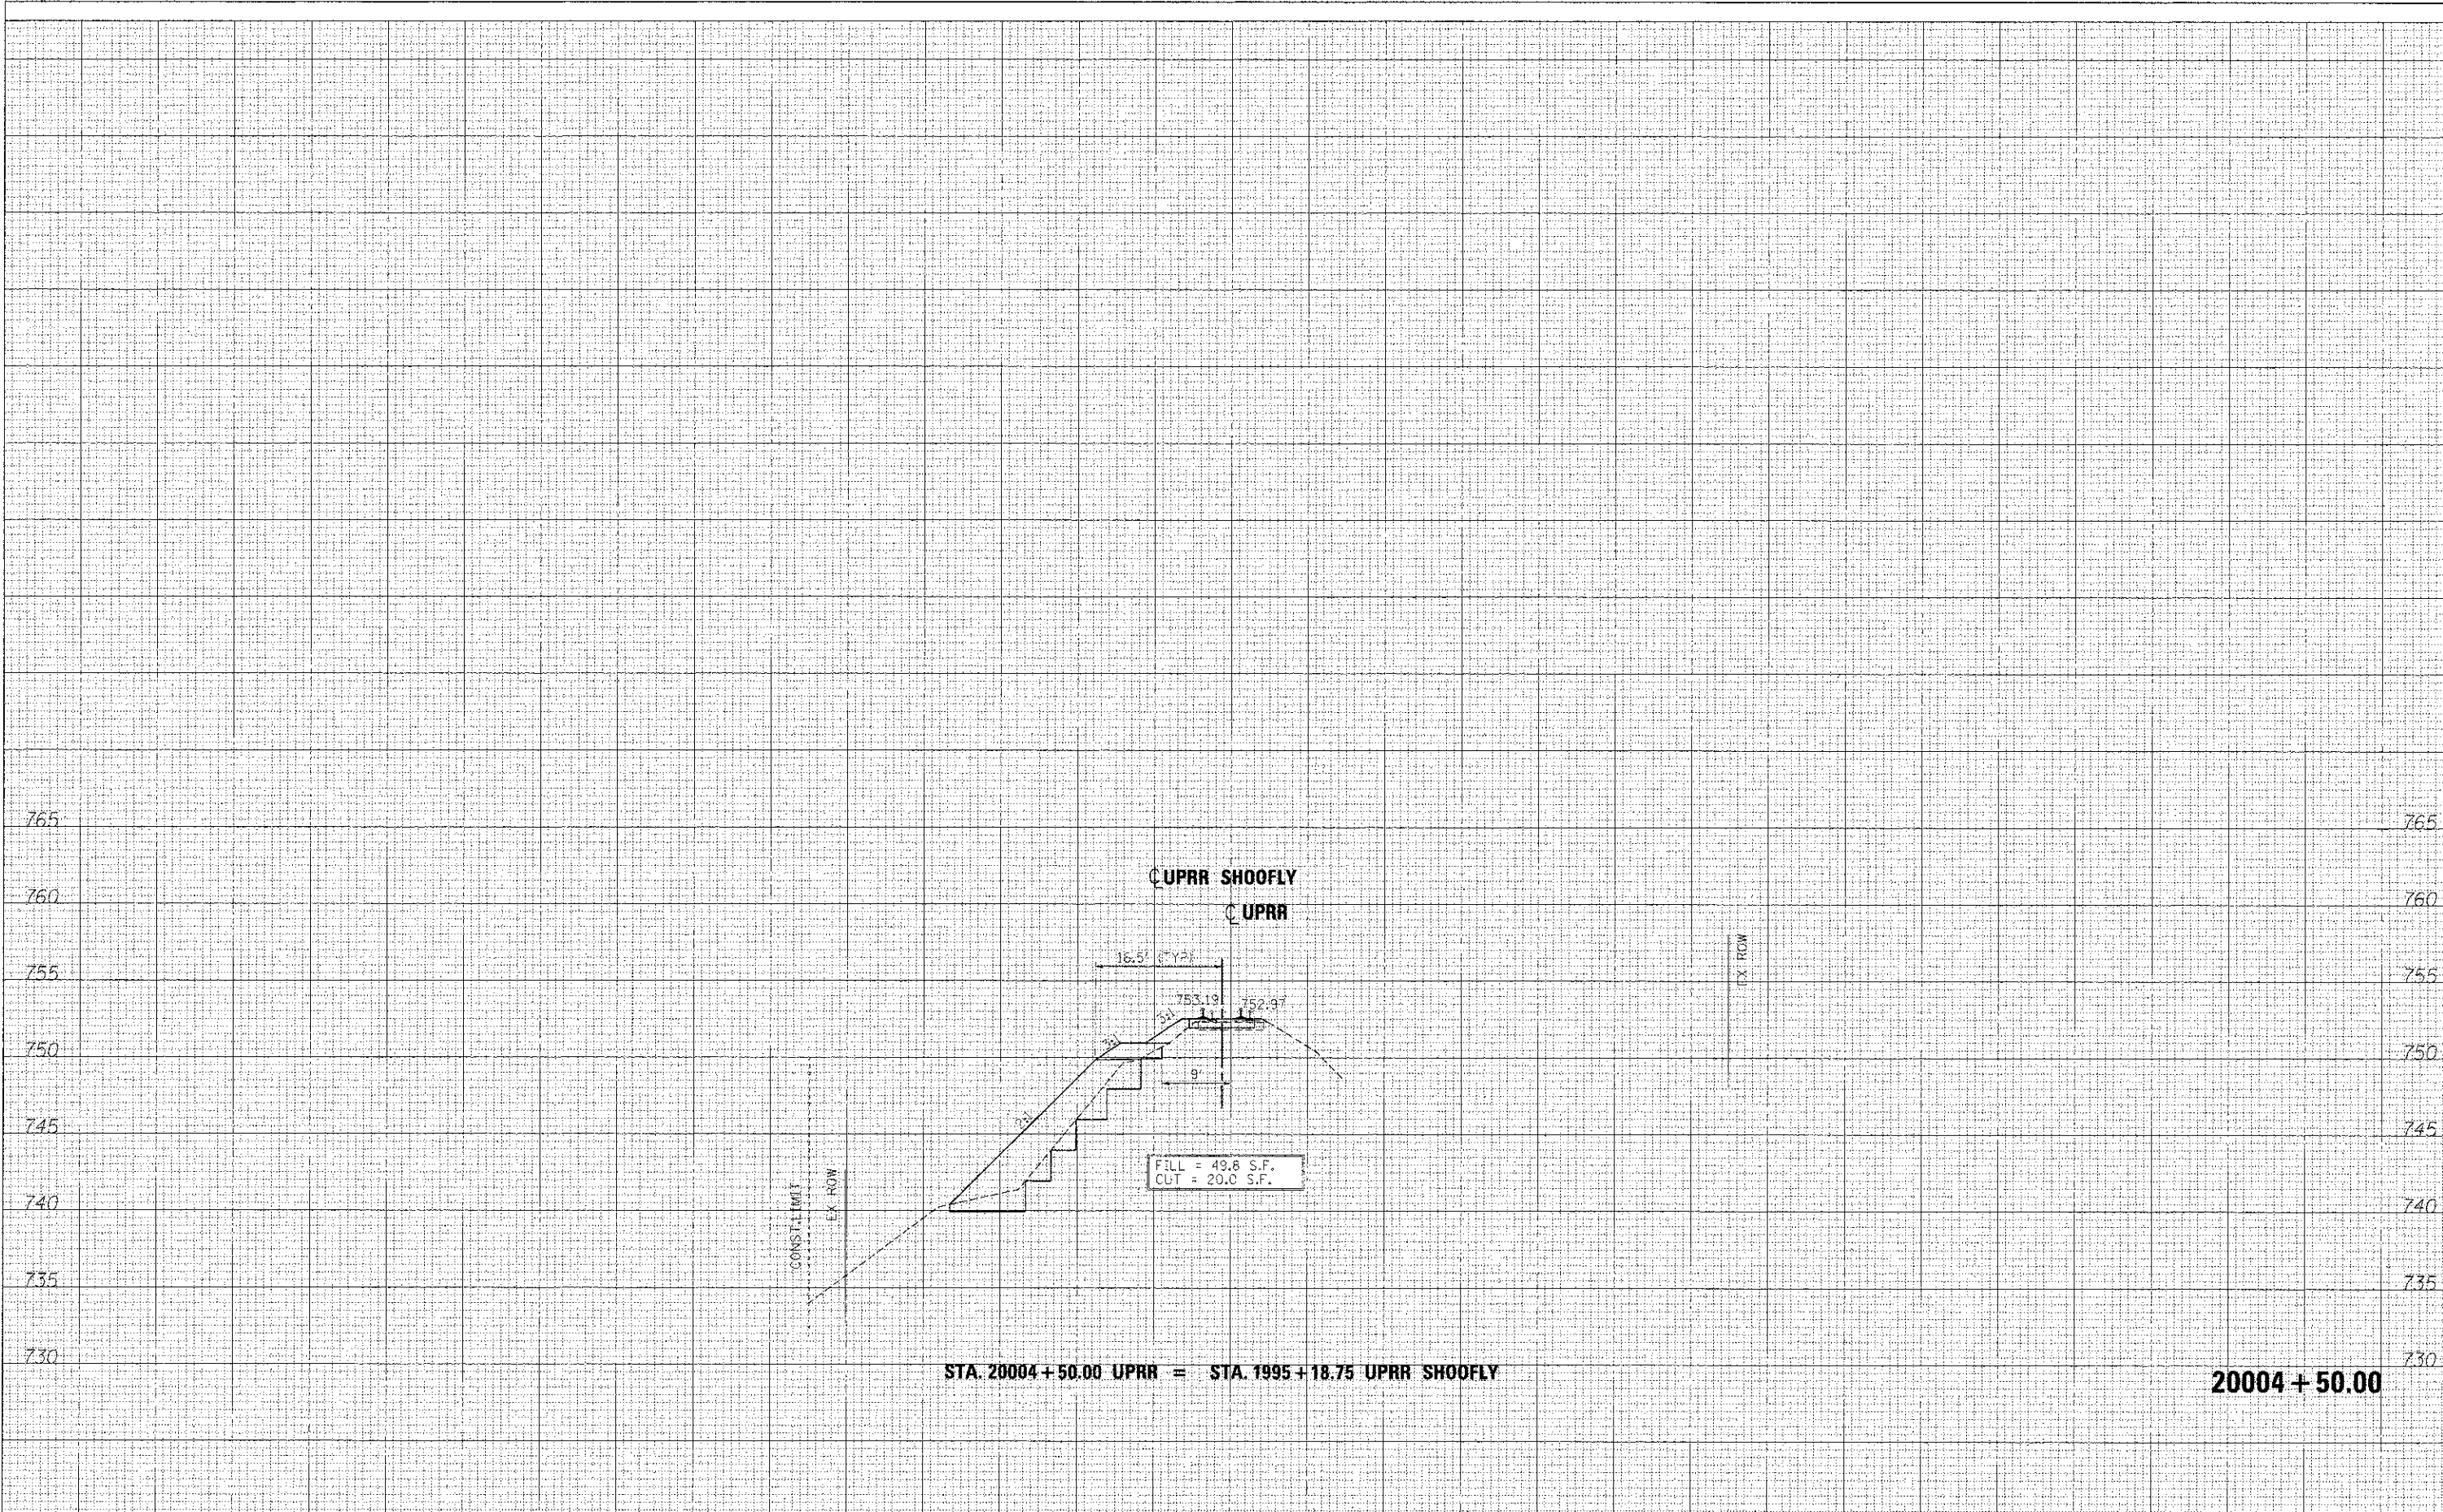

STA. 20004+50.00 UPRR = STA. 1995+18.75 UPRR SHOOFLY

20004+50.00

FILE NAME =	DESIGNED - AFS	REVISED - ADDENDUM A 04/15/2013		STATE OF ILLINOIS DIVISION OF TRANSPORTATION	CROSS SECTIONS UPRR SHOOF-FLY	F.A.P. R.T.E. 361	SECTION	COUNTY	TOTAL SHEETS	SHEET NO.
...\\063598-3AUPRR-ST0-xsec.dgn	DRAWN - TMB	REVISED -					06-00214-18-RP	KANE	451	404
USER NAME = toddblank	CHECKED - JMM	REVISED -					CONTRACT NO. 63598			
DATE = 01/18/2013	DATE -	REVISED -					[ILLINOIS] FED. AID PROJECT			

SCALE: H 1"=10', V 1"=5' SHEET NO. 2 OF 20 SHEETS STA. 20004+50.00 TO STA. 20004+50.00