


| | |
|--------------|------|
| FINAL SURVEY | DATE |
| SURVEYED | BY |
| PLotted | |
| AREAS | |
| MEAS. | |
| AREAS | |
| CHECKED | |

| | |
|-----------------|------|
| ORIGINAL SURVEY | DATE |
| SURVEYED | BY |
| PLotted | |
| AREAS | |
| MEAS. | |
| AREAS | |
| CHECKED | |

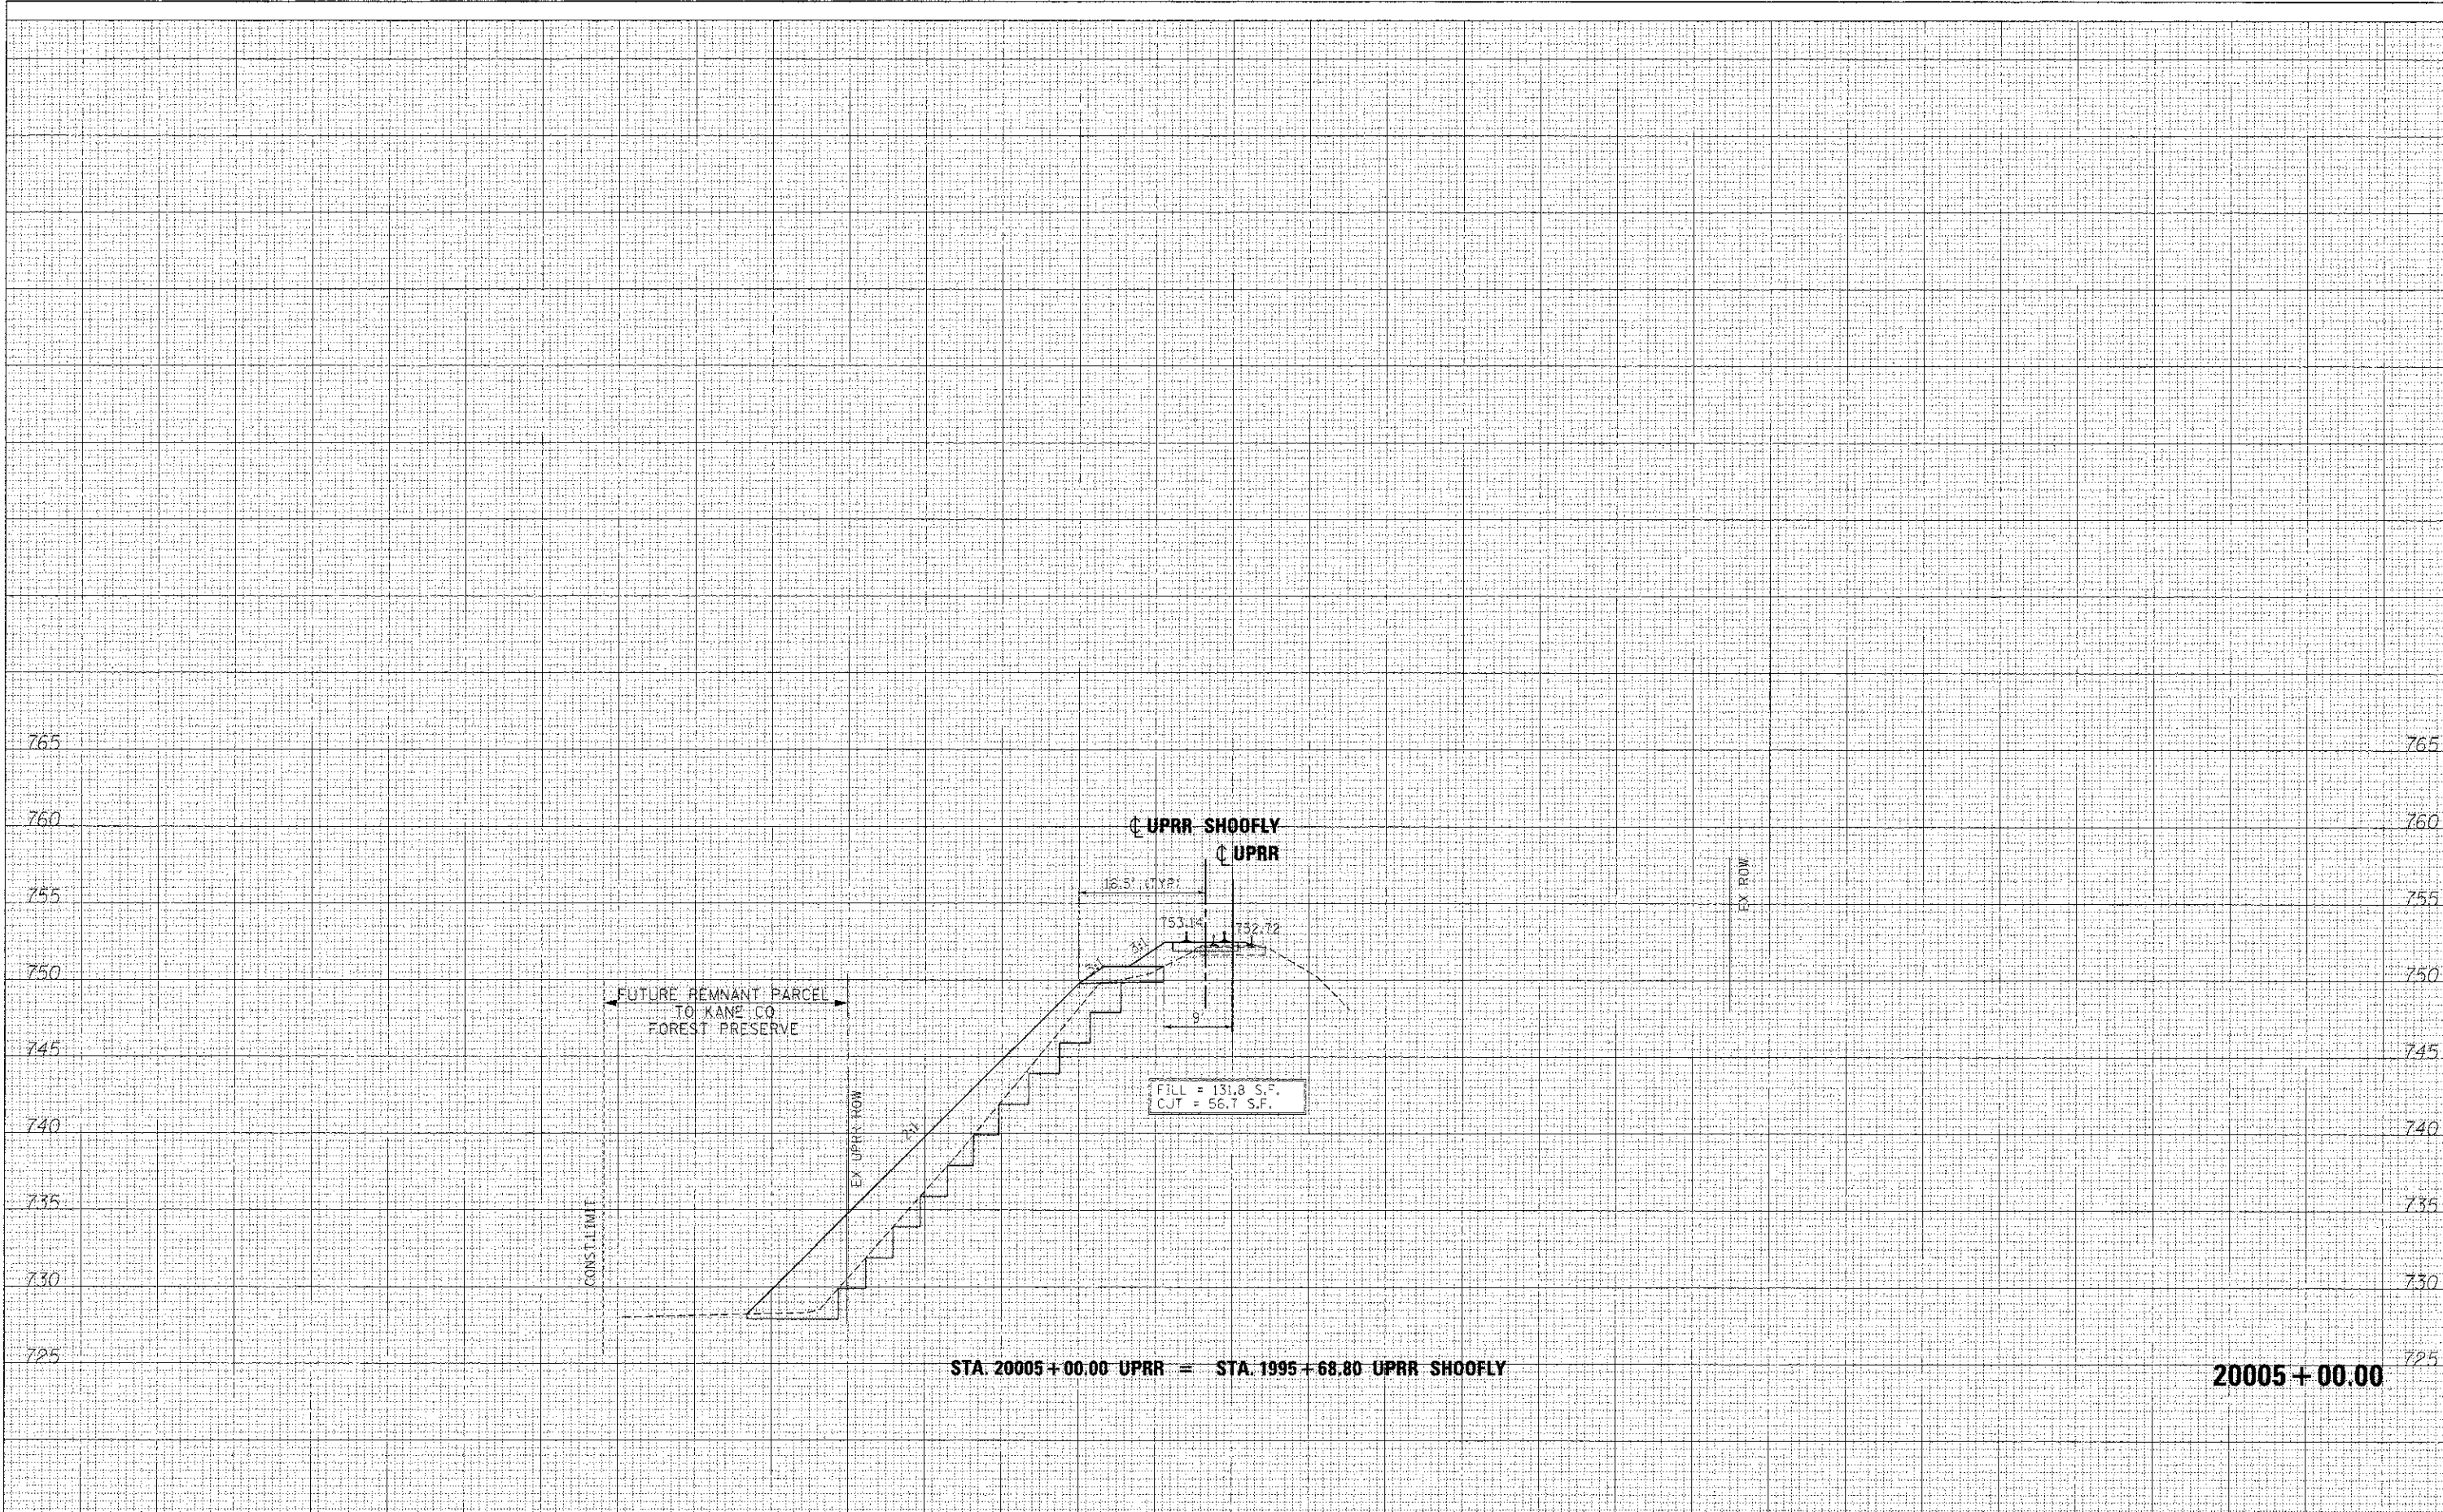

| | | | | | | | | | | | | | | | | | | | | | | | | | | | | | | |
|-----------------------|-----|----------------|-------------------------------|-----|--|----|---|----|----|----|----|----|----|----|---|----|--|----|----|----|----|--|----|----|-----|-----|-----|-----|-----|-----|
| 150 | 140 | 130 | 120 | 110 | 100 | 90 | 80 | 70 | 60 | 50 | 40 | 30 | 20 | 10 | 0 | 10 | 20 | 30 | 40 | 50 | 60 | 70 | 80 | 90 | 100 | 110 | 120 | 130 | 140 | 150 |
| FILE NAME = ... | | DESIGNED - AFS | REVISED - ADDENDUM 04/15/2013 | | | | STATE OF ILLINOIS DIVISION OF TRANSPORTATION | | | | | | | | | | CROSS SECTIONS UPRR SHOOFLY | | | | | I.A.P. SECTION COUNTY TOTAL SHEET 361 06-00214-18-RP KANE 451 405 | | | | | | | | |
| USER NAME = toddbiork | | DRAWN - TMB | REVISED - | | | | | | | | | | | | | | | | | | | CONTRACT NO. 63598 | | | | | | | | |
| PLOT DATE = 4/15/2013 | | CHECKED - JMM | REVISED - | | SCALE: H 1"=10', V 1"=5' SHEET NO. 3 OF 20 SHEETS STA. 20005+00.00 TO STA. 20005+00.00 | | ILLINOIS FED. AID PROJECT | | | | | | | | | | | | | | | | | | | | | | | |