


DATE	BY	BY	DATE
DATE	BY	DATE	BY
DATE	BY	DATE	BY
FILE NAME =	DESIGNED - AFS	REVISED - ADDENDUM 04/15/2013
...D:\63598-3AUPRR-STC-xsec.dgn	DRAWN - TMB	REVISED -
USER NAME = toodbiark	CHECKED - JMM	REVISED -
PLDT DATE = 4/15/2013	DATE - 01/18/2013	REVISED -

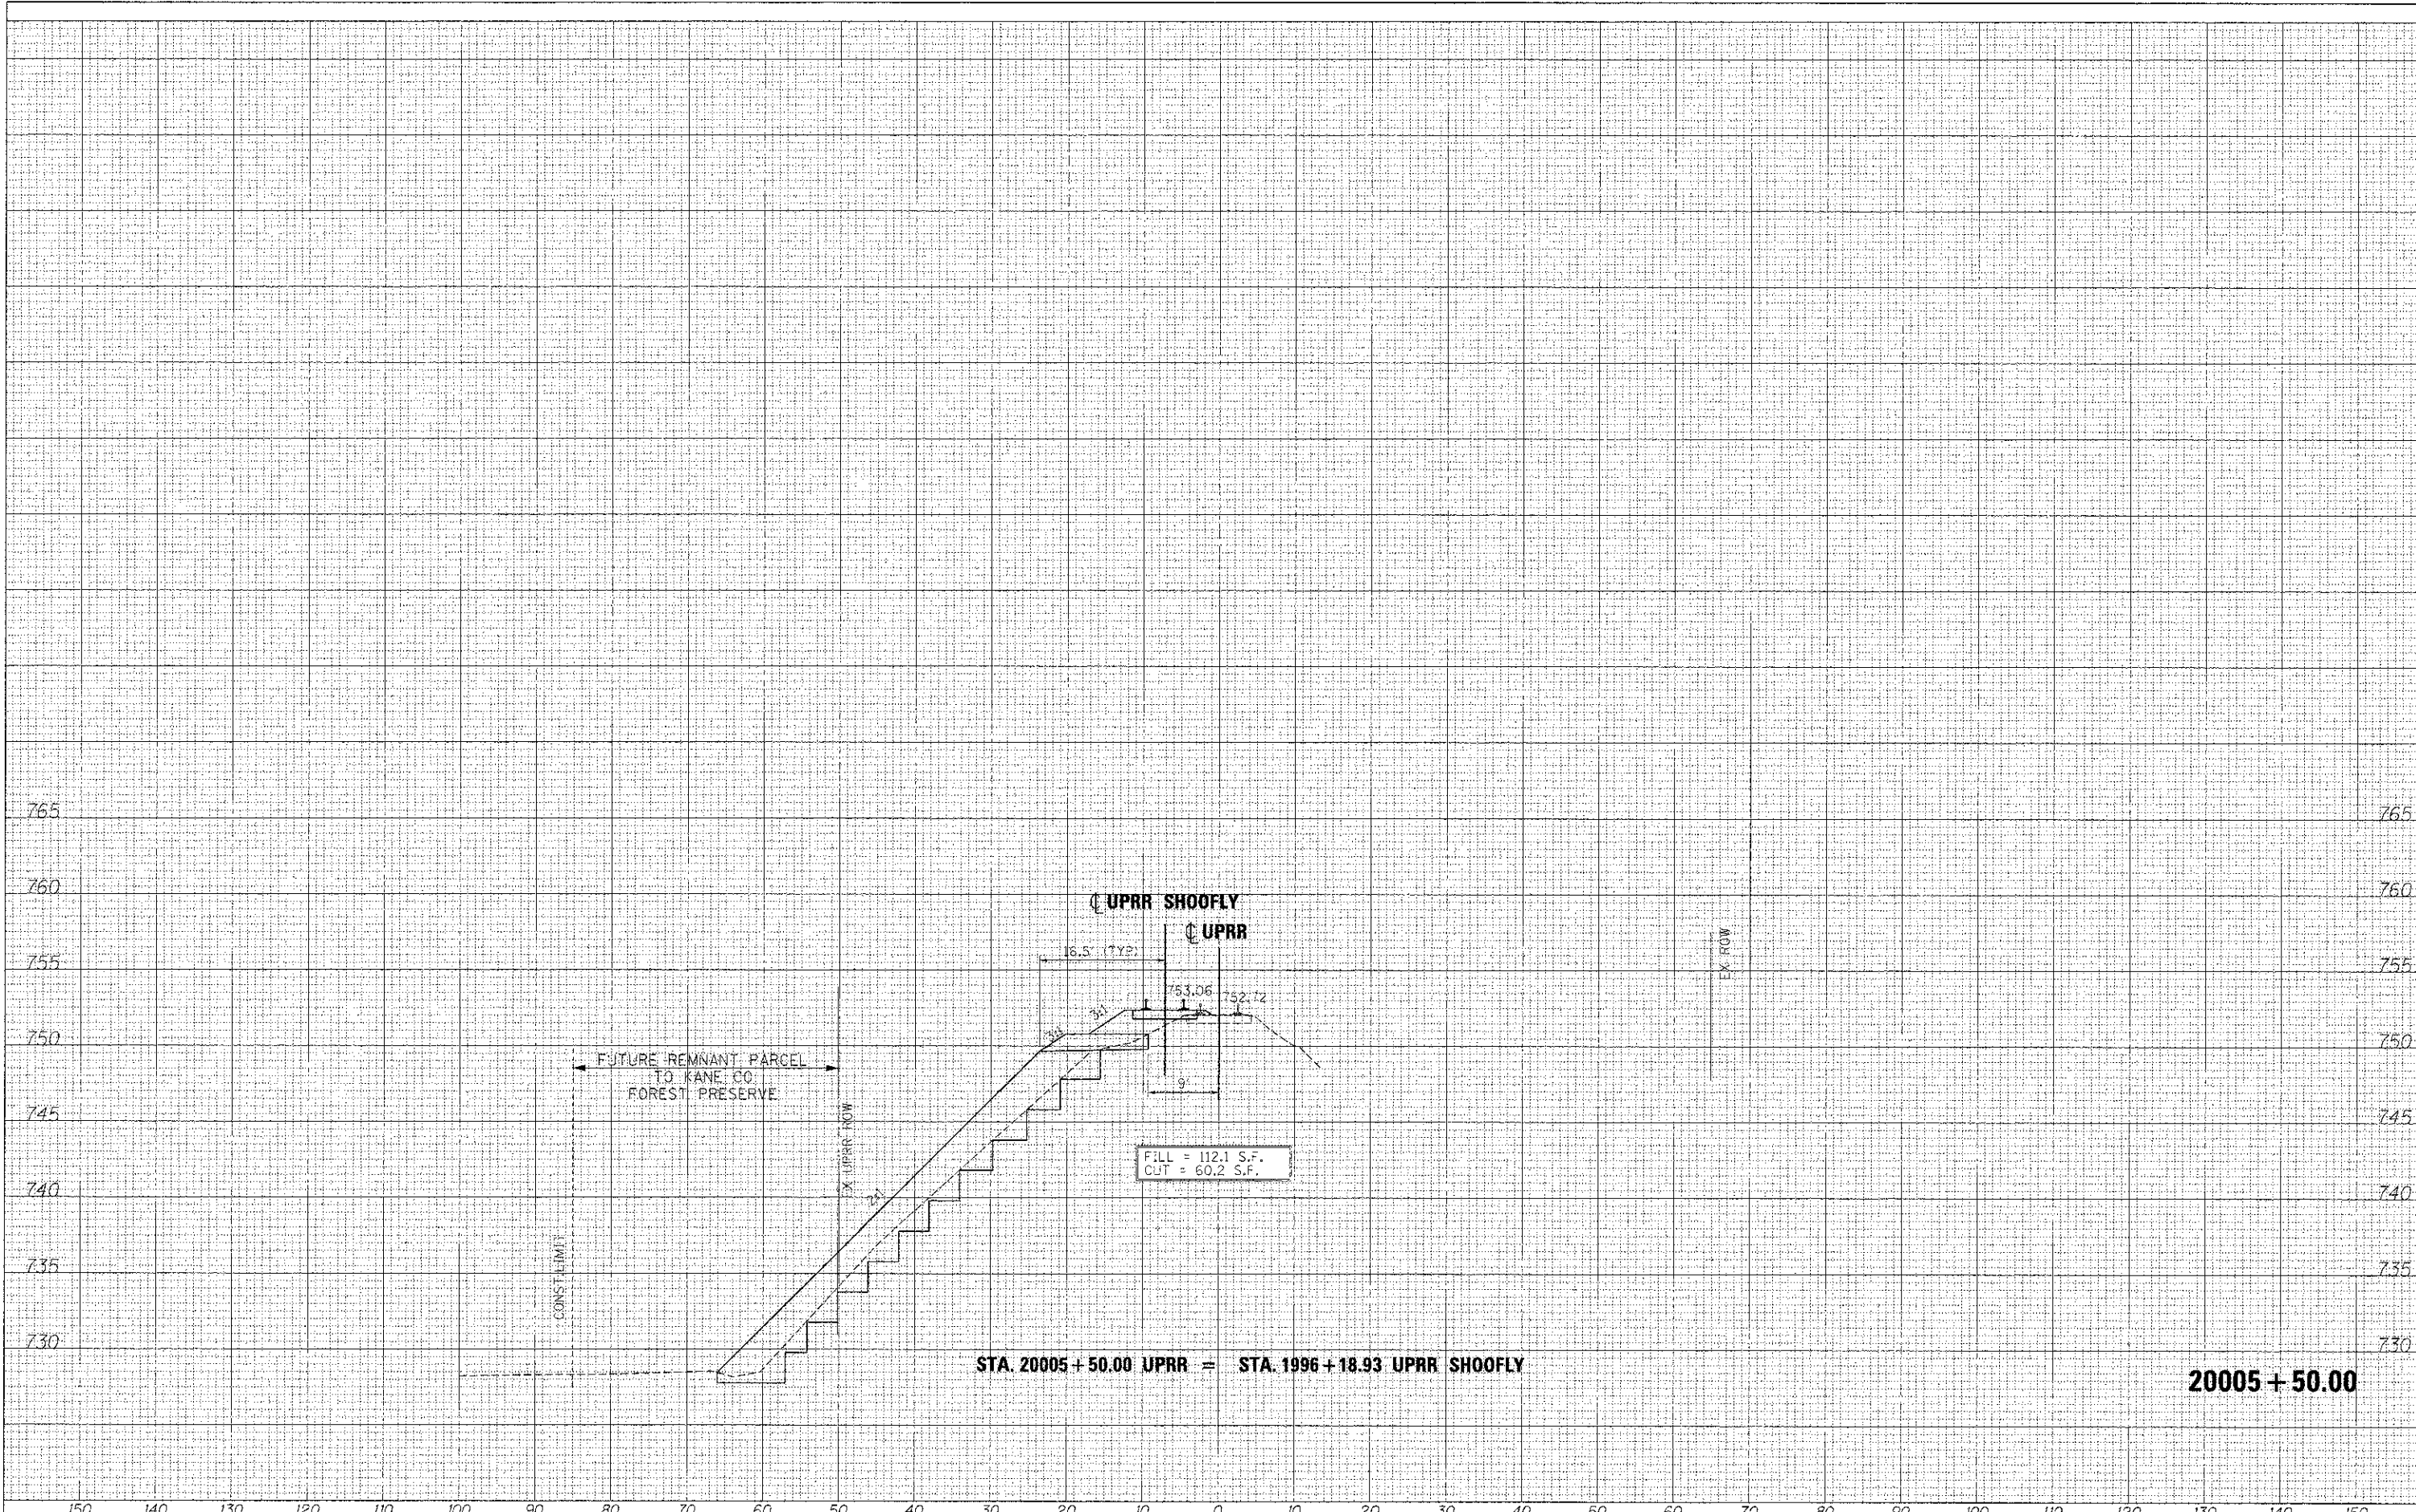

STATE OF ILLINOIS
DIVISION OF TRANSPORTATION

CROSS SECTIONS
UPRR SHOOF-FLY

F.A.P. RTG.	SECTION	COUNTY	TOTAL SHEETS	SHEET NO.
361	06-00214-18-RP	KANE	451	406
			CONTRACT NO. 63598	

SCALE: H 1"=10', V 1"=5' SHEET NO. 4 OF 20 SHEETS : STA. 20005+50.00 TO STA. 20005+50.00

20005 + 50.00

ILLINOIS FED. AID PROJECT