


FINAL SURVEY	DATE
SURVEYED	BY
NOTE BOOK	TEMP. AREAS
NO.	AREAS CHECKED

ORIGINAL SURVEY	DATE
PLANNED	BY
NOTE BOOK	TEMP. AREAS
NO.	AREAS CHECKED

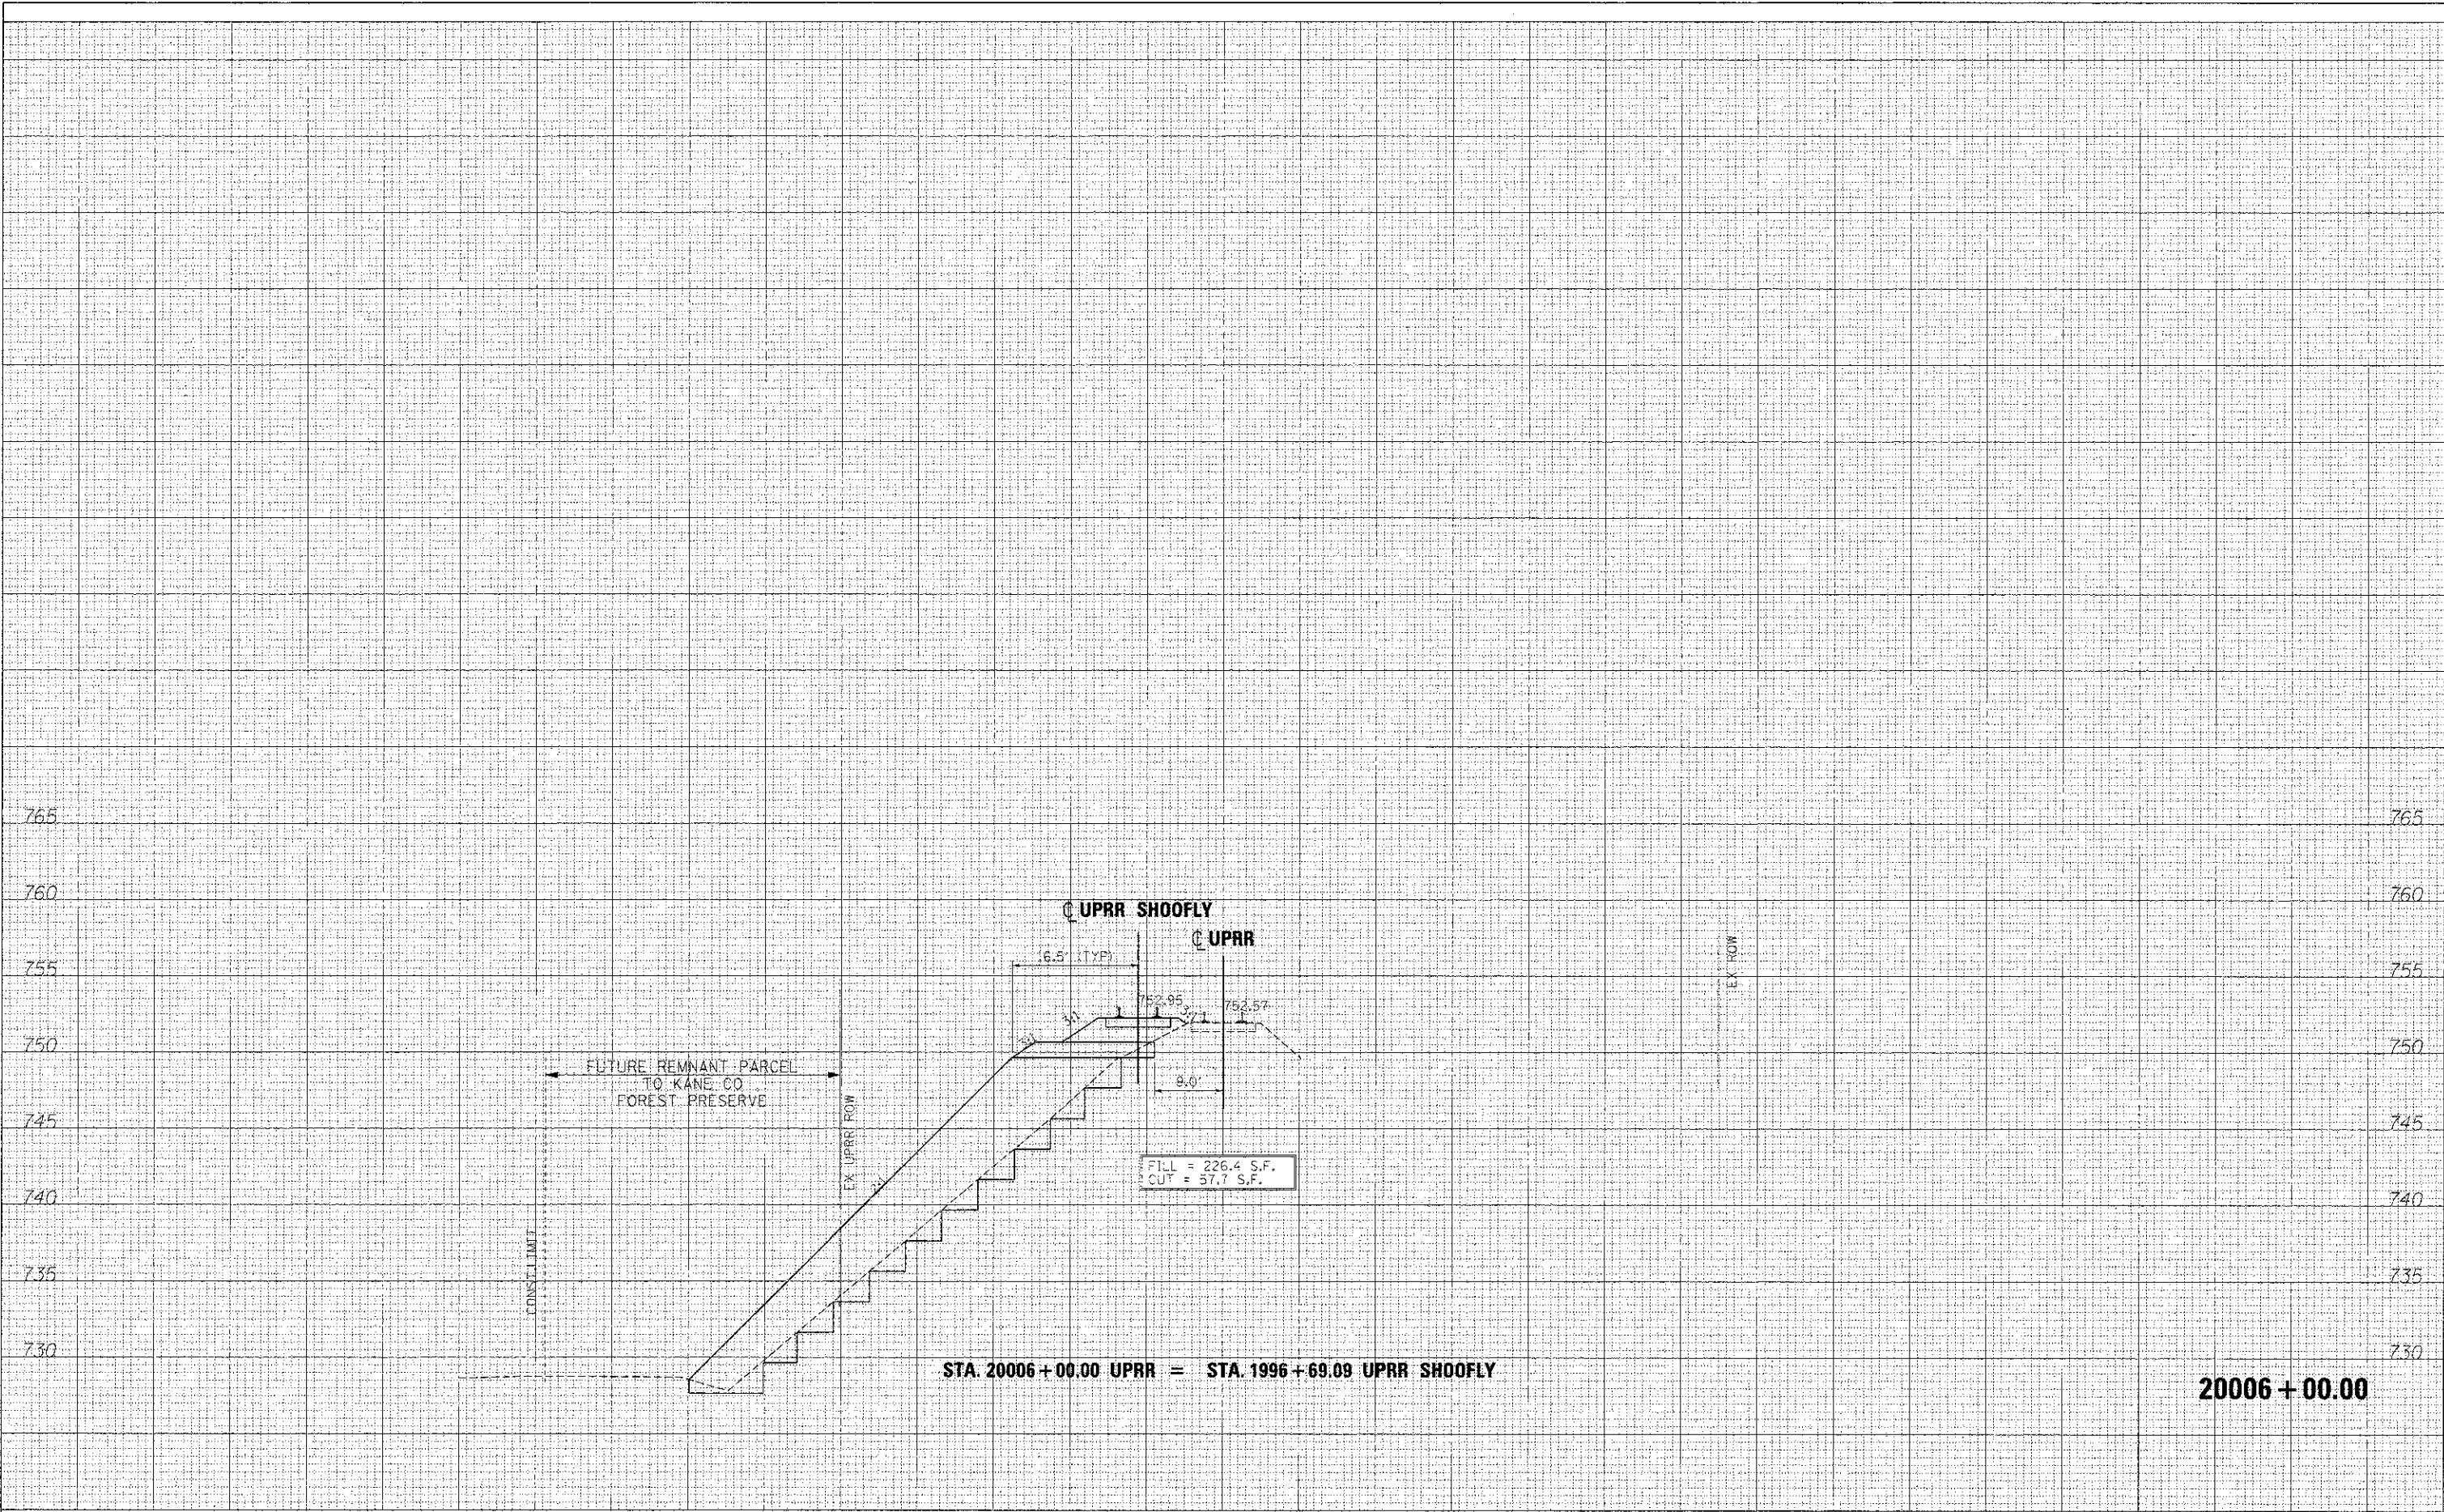

FILE NAME =	DESIGNED - AFS	REVISED - ADDENDUM A 04/15/2013	 STATE OF ILLINOIS DIVISION OF TRANSPORTATION	CROSS SECTIONS UPRR SHOOF-FLY	F.A.P. R.E.	SECTION	COUNTY	TOTAL SHEETS	SHEET NO.
... \D163598-3AUPRR-S*G-xase.cgn	DRAWN - TMB	REVISED -			361	06-00214-18-RP	KANE	451	407
USER NAME = toddblank	CHECKED - JMM	REVISED -			CONTRACT NO. 63598				
PLOT DATE = 4/15/2013	DATE - 01/18/2013	REVISED -			ILLINOIS FED. AID PROJECT				
SCALE: H 1"=10', V 1"=5'			SHEET NO. 5 OF 20 SHEETS		STA. 20006+00.00 TO STA. 20006+00.00				