


FINAL SURVEY	DATE
NOTED	
NO. OF AREAS CHECKED	

ORIGINAL SURVEY	DATE
NOTED	
NO. OF AREAS CHECKED	

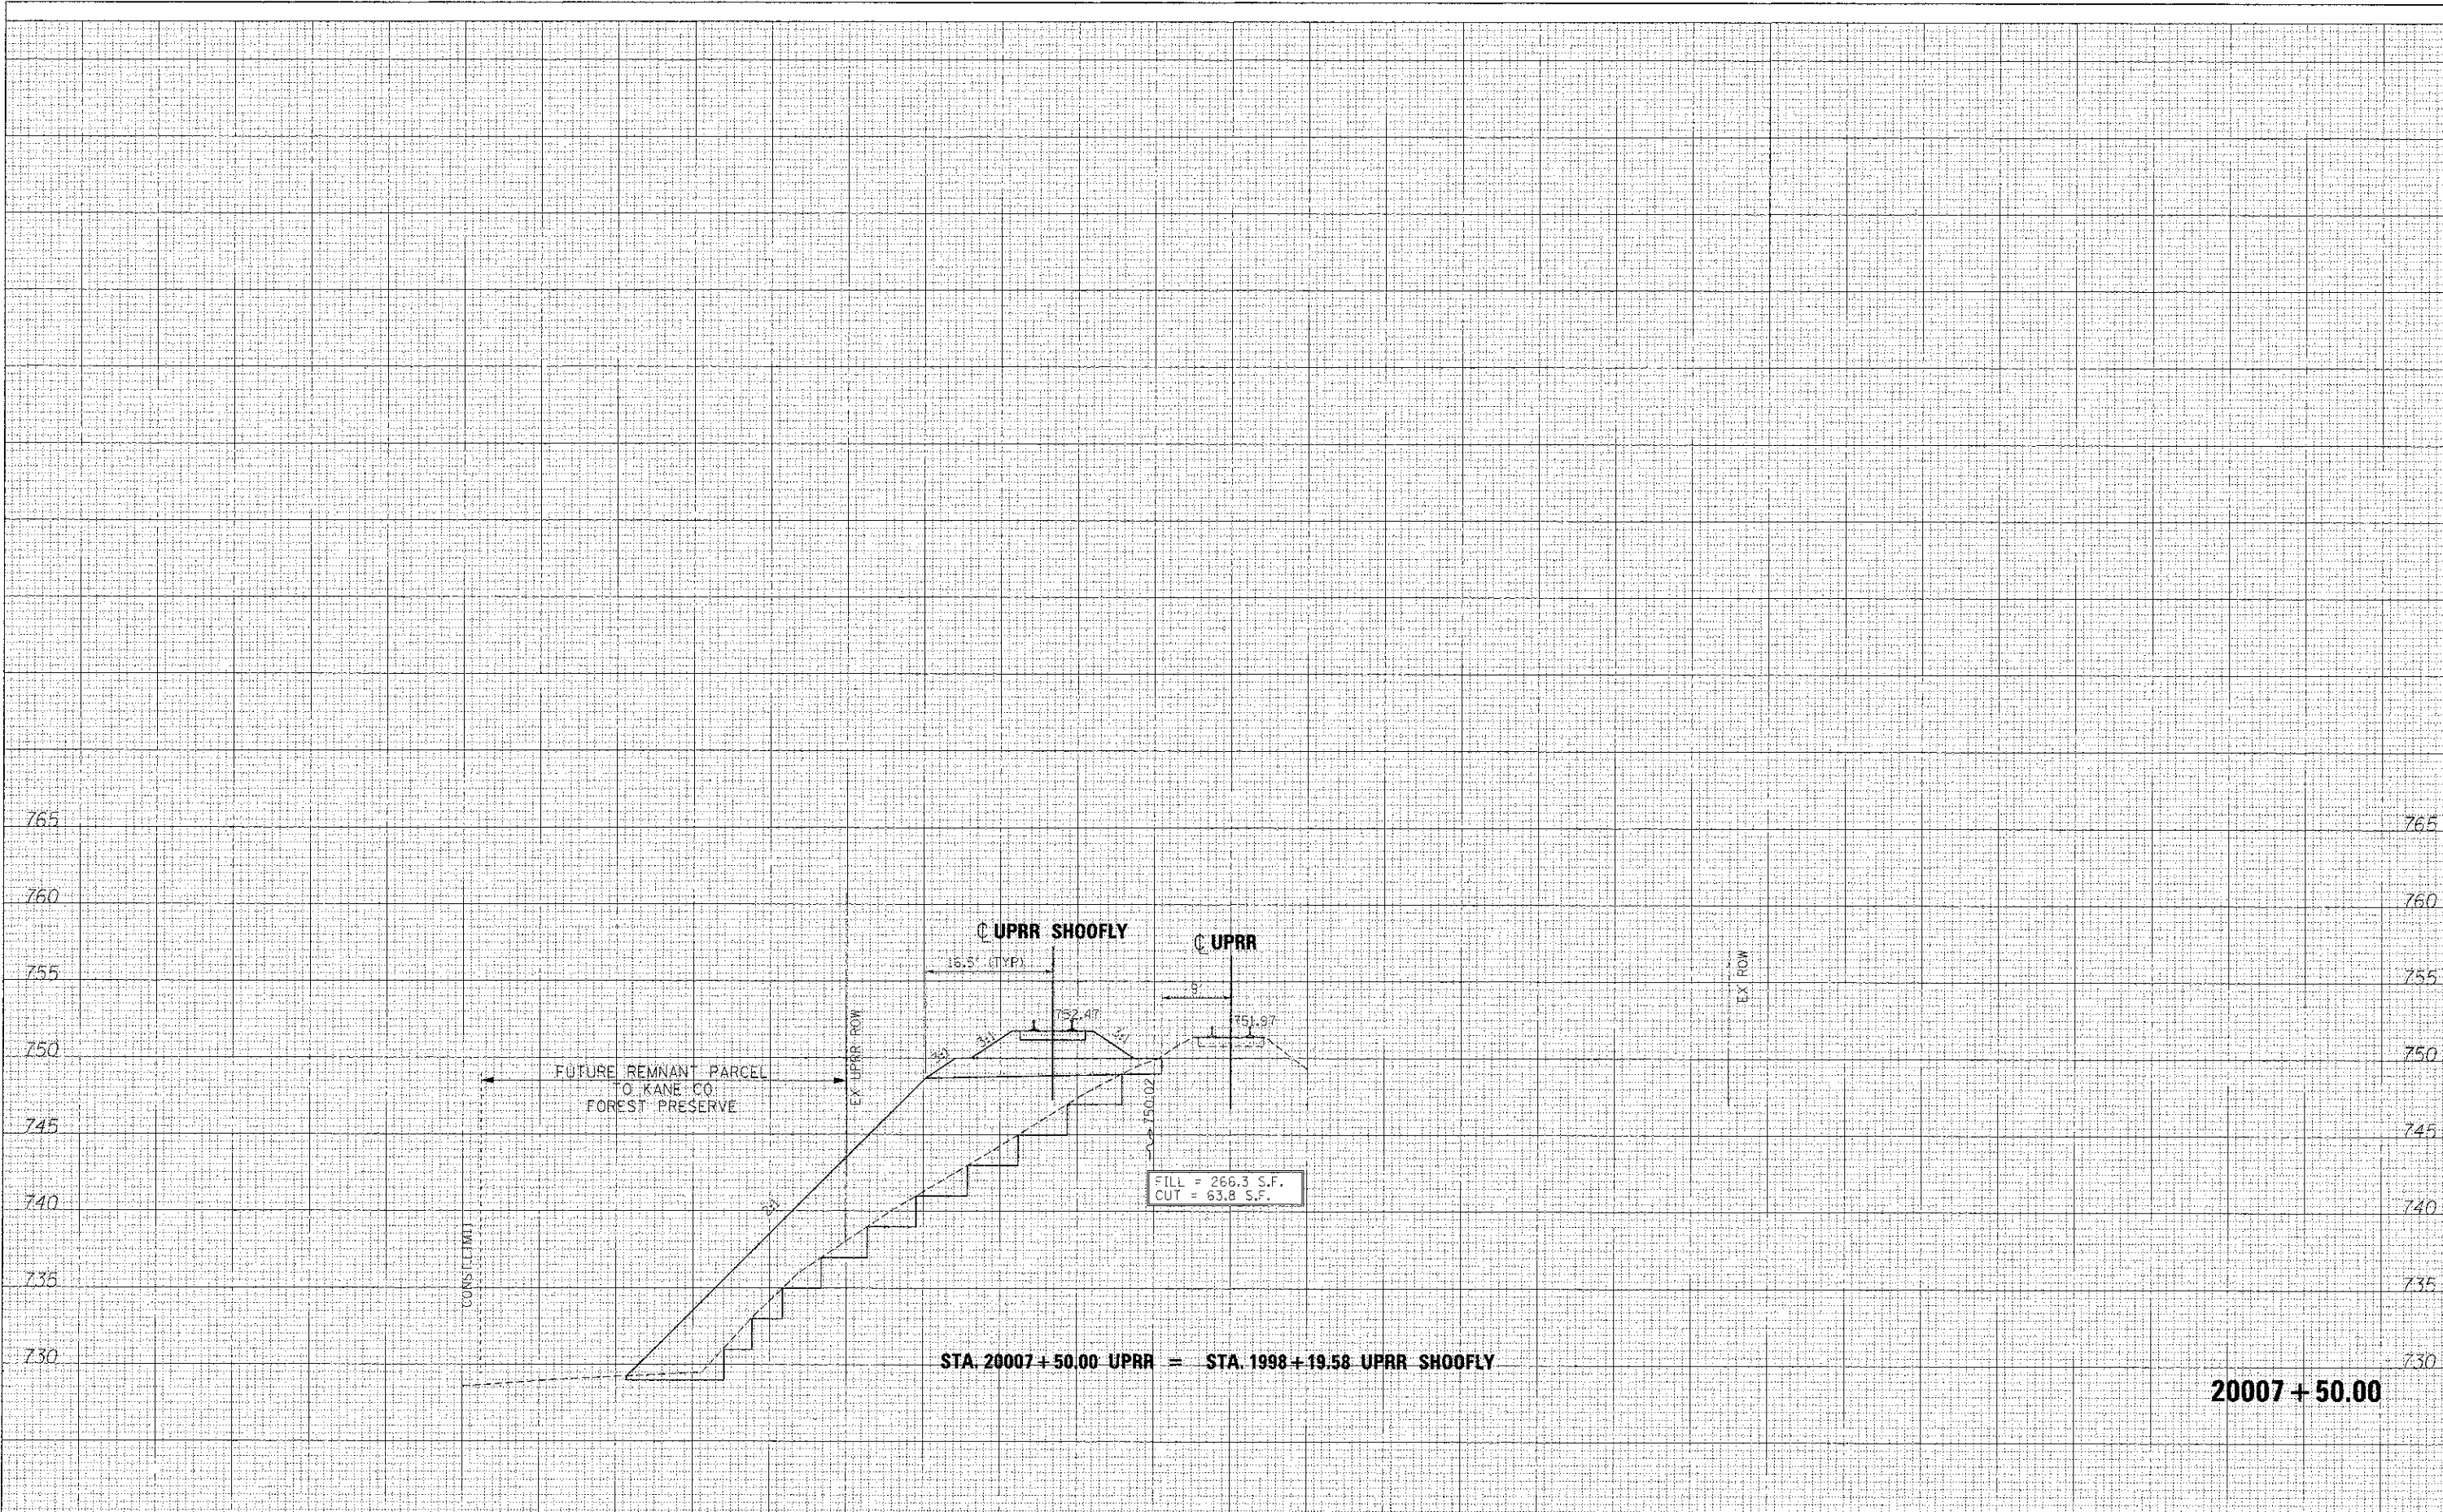

FILE NAME : ...	DESIGNED - AFS	REVISED - ADDENDUM A 04/15/2013
USER NAME : toedbank	DRAWN - TMB	REVISED -
PLOT DATE : 4/18/2013	CHECKED - JMM	REVISED -
	DATE - 01/18/2013	REVISED -



STATE OF ILLINOIS
DIVISION OF TRANSPORTATION

CROSS SECTIONS
UPRR SHOOFLY

SCALE: H 1"=10', V 1"=5' SHEET NO. 8 OF 20 SHEETS STA. 20007+50.00 TO STA. 20007+50.00

SECTION	COUNTY	TOTAL SHEETS	SHEET NO.
06-002;4-18-RP	KANE	45	410
CONTRACT NO. 63598		ILLINOIS FED. AID PROJECT	