


FINN	SURVEYED	DATE
NO.	PLATE	
	AREAS	
	CHECKED	

ORIGINAL	SURVEYED	DATE
NOTE BOOK	PLATE	
	AREAS	
	CHECKED	

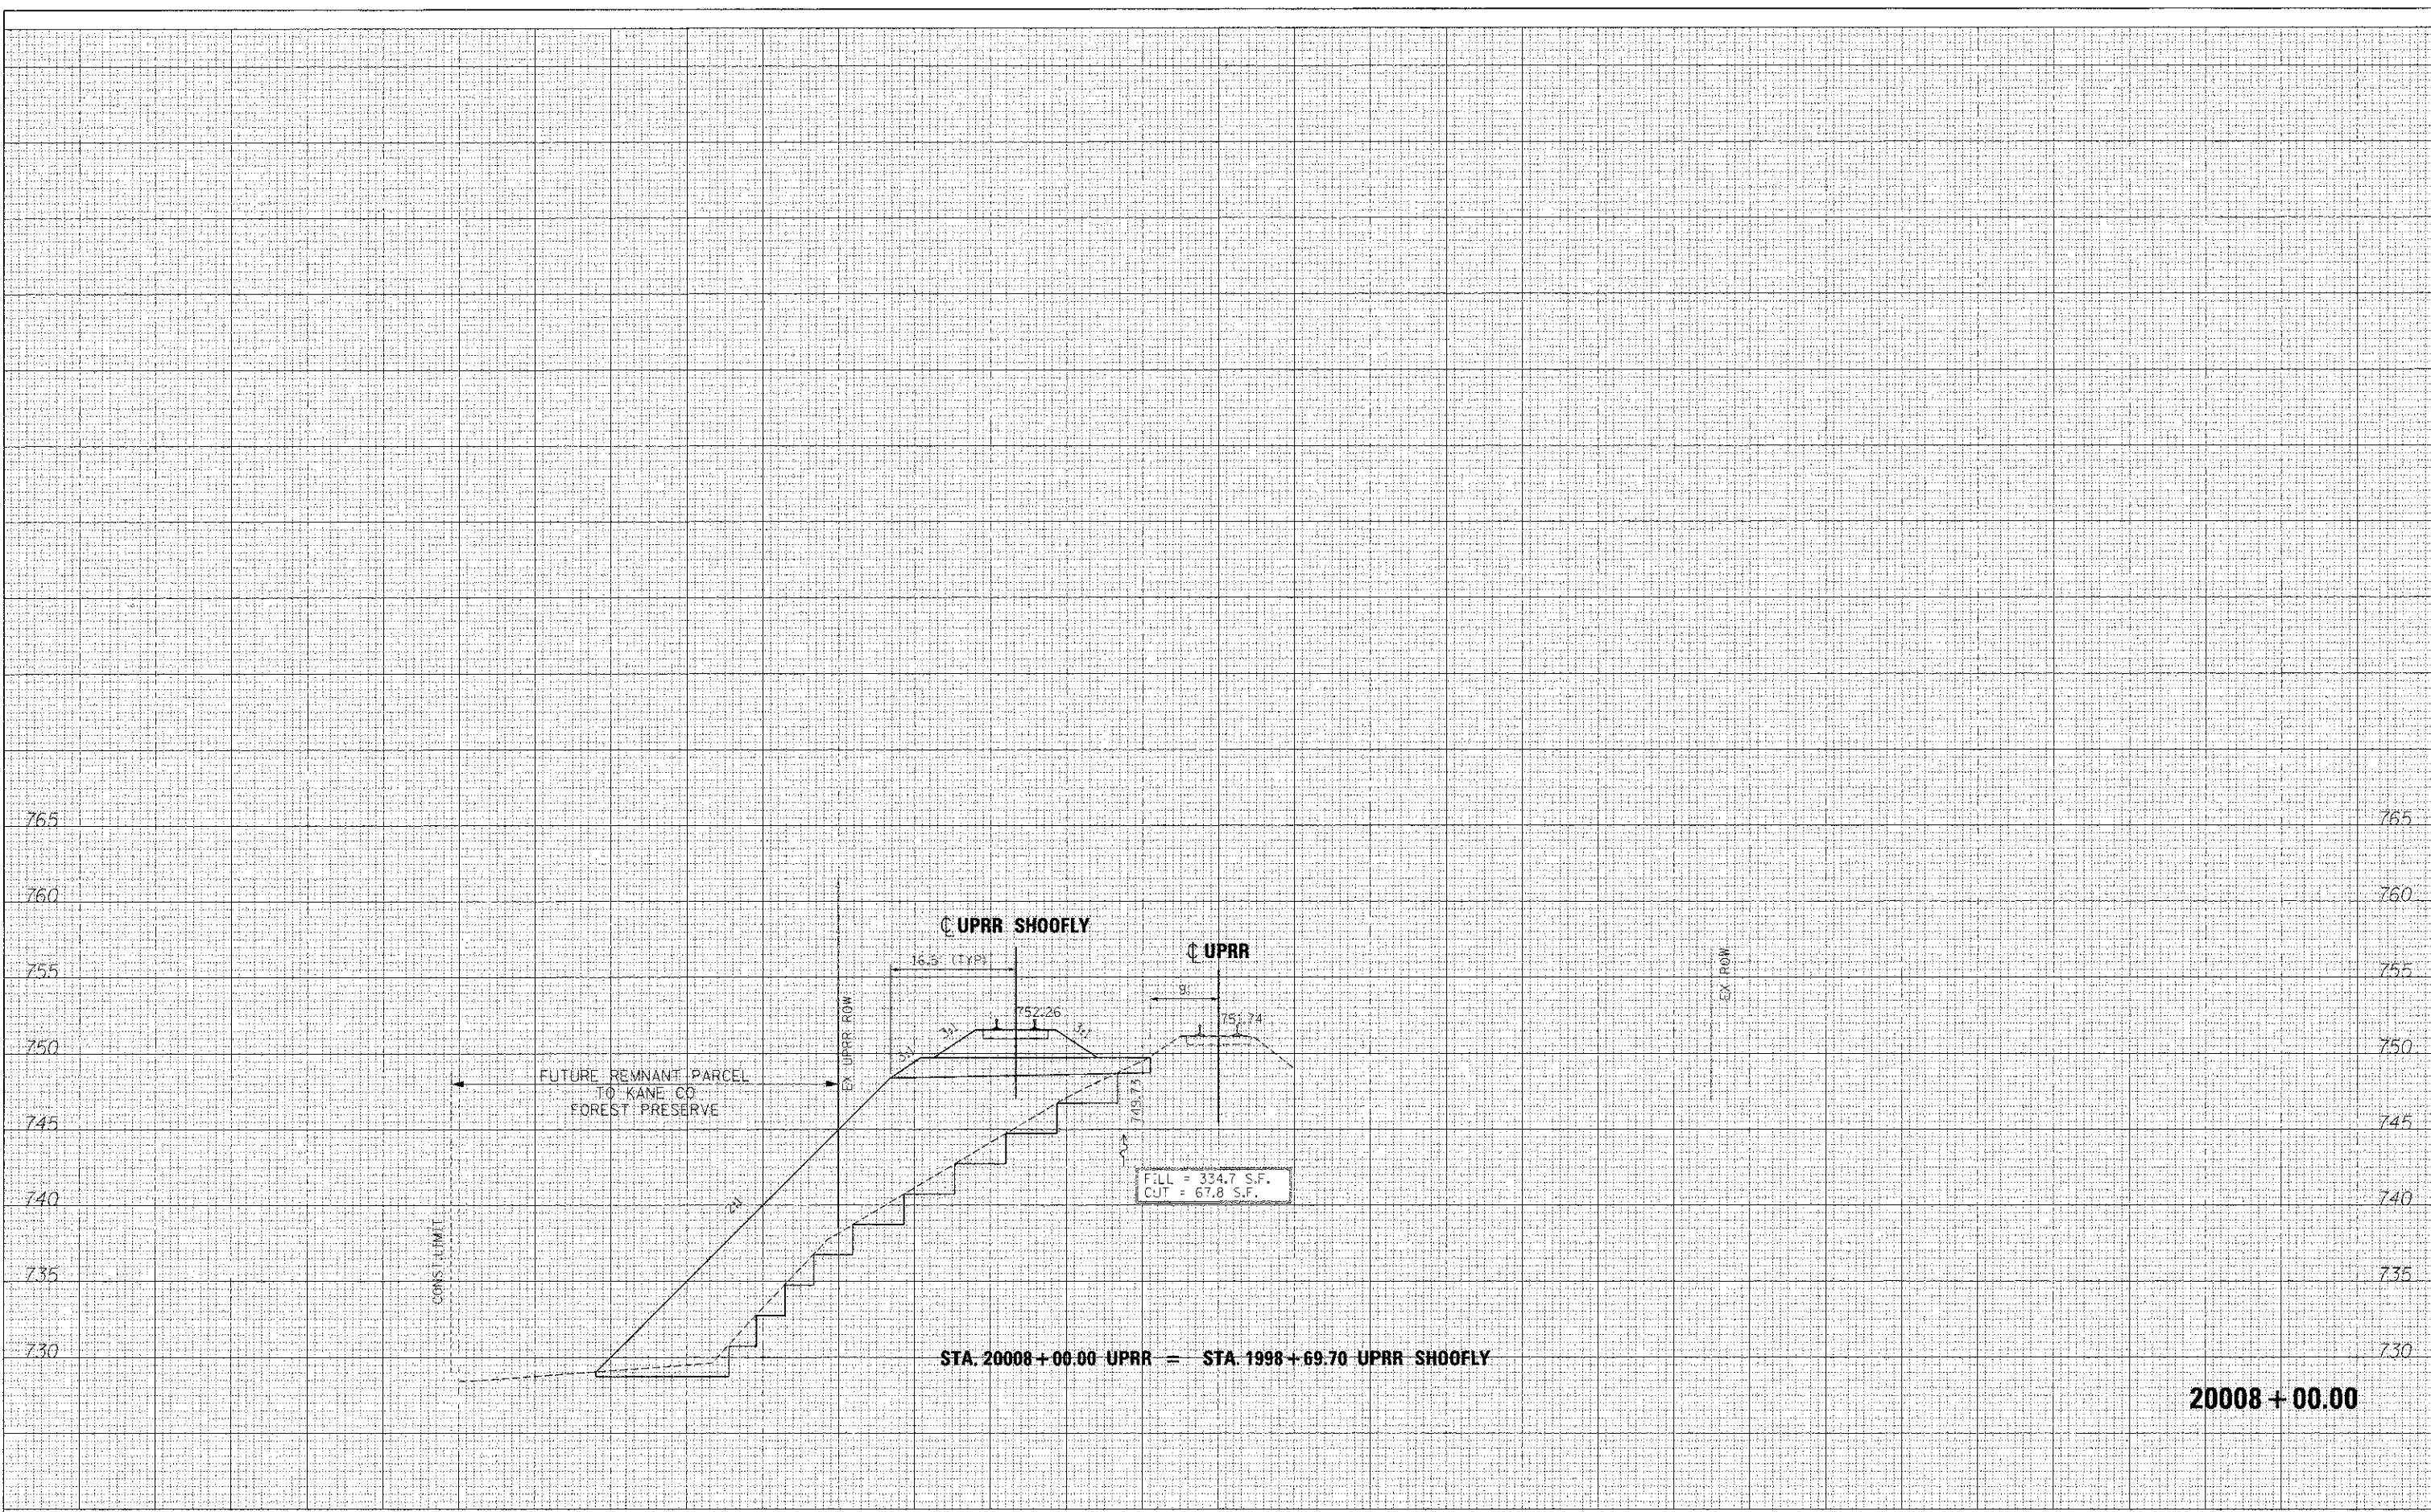

STA. 20008+00.00 UPRR = STA. 1998+69.70 UPRR SHOOFLY

20008+00.00

FILE NAME =	DESIGNED - AFS	REVISED - ADDENDUM 04/15/2013
...\\0163590-3AUPRR-STG-xsec.dgn	DRAWN - TMB	REVISED -
USER NAME = toddt1ank	CHECKED - JMM	REVISED -
PLOT DATE = 4/15/2013	DATE - 01/18/2013	REVISED -



STATE OF ILLINOIS
DIVISION OF TRANSPORTATION

CROSS SECTIONS
UPRR SHOOFLY

F.A.P. RTE.	SECTION	COUNTY	TOTAL SHEETS	SHEET NO.
361	05-00214-18-RP	KANE	451	411
			CONTRACT NO. 63598	

SCALE: H 1"=10', V 1"=5' SHEET NO. 9 OF 20 SHEETS STA. 20008+00.00 TO STA. 20008+00.00

ILLINOIS FED. AID PROJECT