


FINAL SURVEY NOTE BOOK NO.	SUPPLEMENTED PLANS	DATE
	AREAS CHECKED	
	BY	

ORIGINAL SURVEY NOTE BOOK NO.	DATE

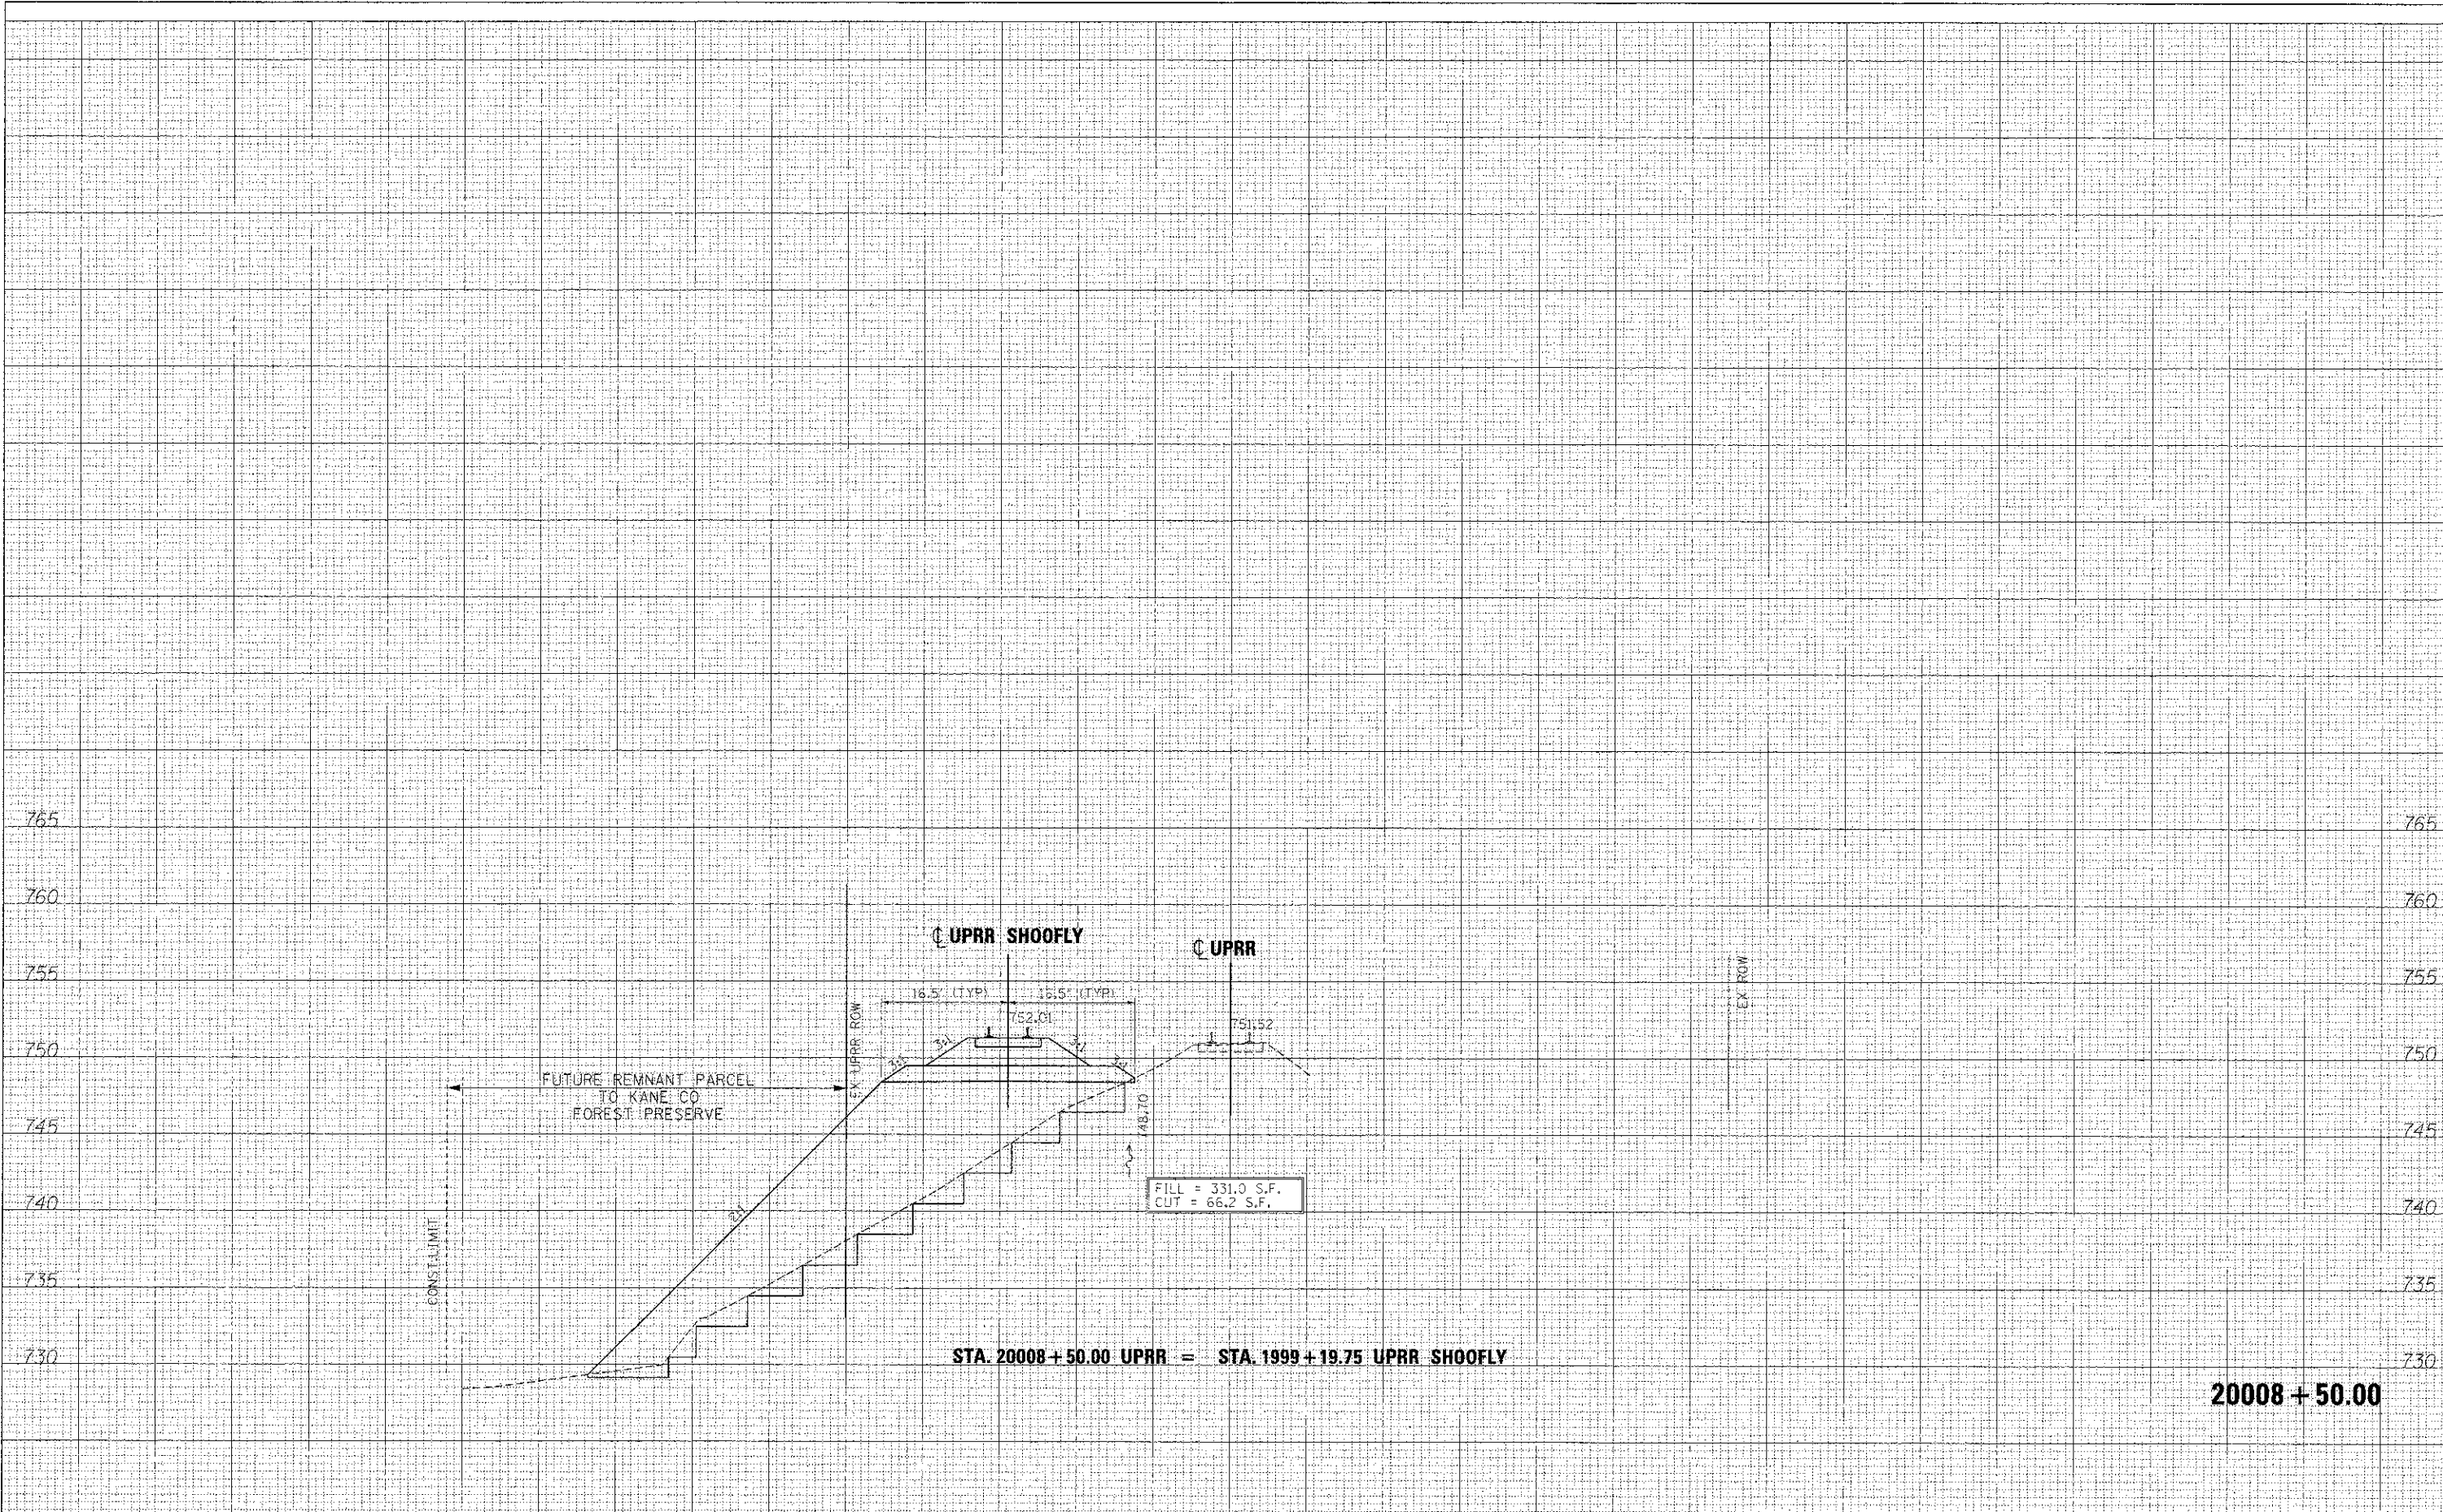

STA. 20008 + 50.00 UPRR = STA. 1999 + 19.75 UPRR SHOOFLY

20008 + 50.00

FILE NAME =	DESIGNED - AFS	REVISED - ADDENDUM A 04/15/2013
... \D183598-3AUPRR-STG-xsec.dgn	DRAWN - TMB	REVISED -
USER NAME = todblank	CHECKED - JMM	REVISED -
PLOT DATE = 4/18/2013	DATE - 01/18/2013	REVISED -



STATE OF ILLINOIS
DIVISION OF TRANSPORTATION

CROSS SECTIONS
UPRR SHOOF-FLY

F.A.P. RTE.	SECTION	COUNTY	TOTAL SHEET NO.
361	06-00214-18-RP	KANE	45 of 412
			CONTRACT NO. 63598

SCALE: H 1"=10', V 1"=5' SHEET NO. 10 OF 20 SHEETS STA. 20008+50.00 TO STA. 20008+50.00

ILLINOIS FED. AID PROJECT