


**OMISSION FOR SHOOF-FLY BRIDGE
STA 2000+13.70 TO STA 2001+27.20**

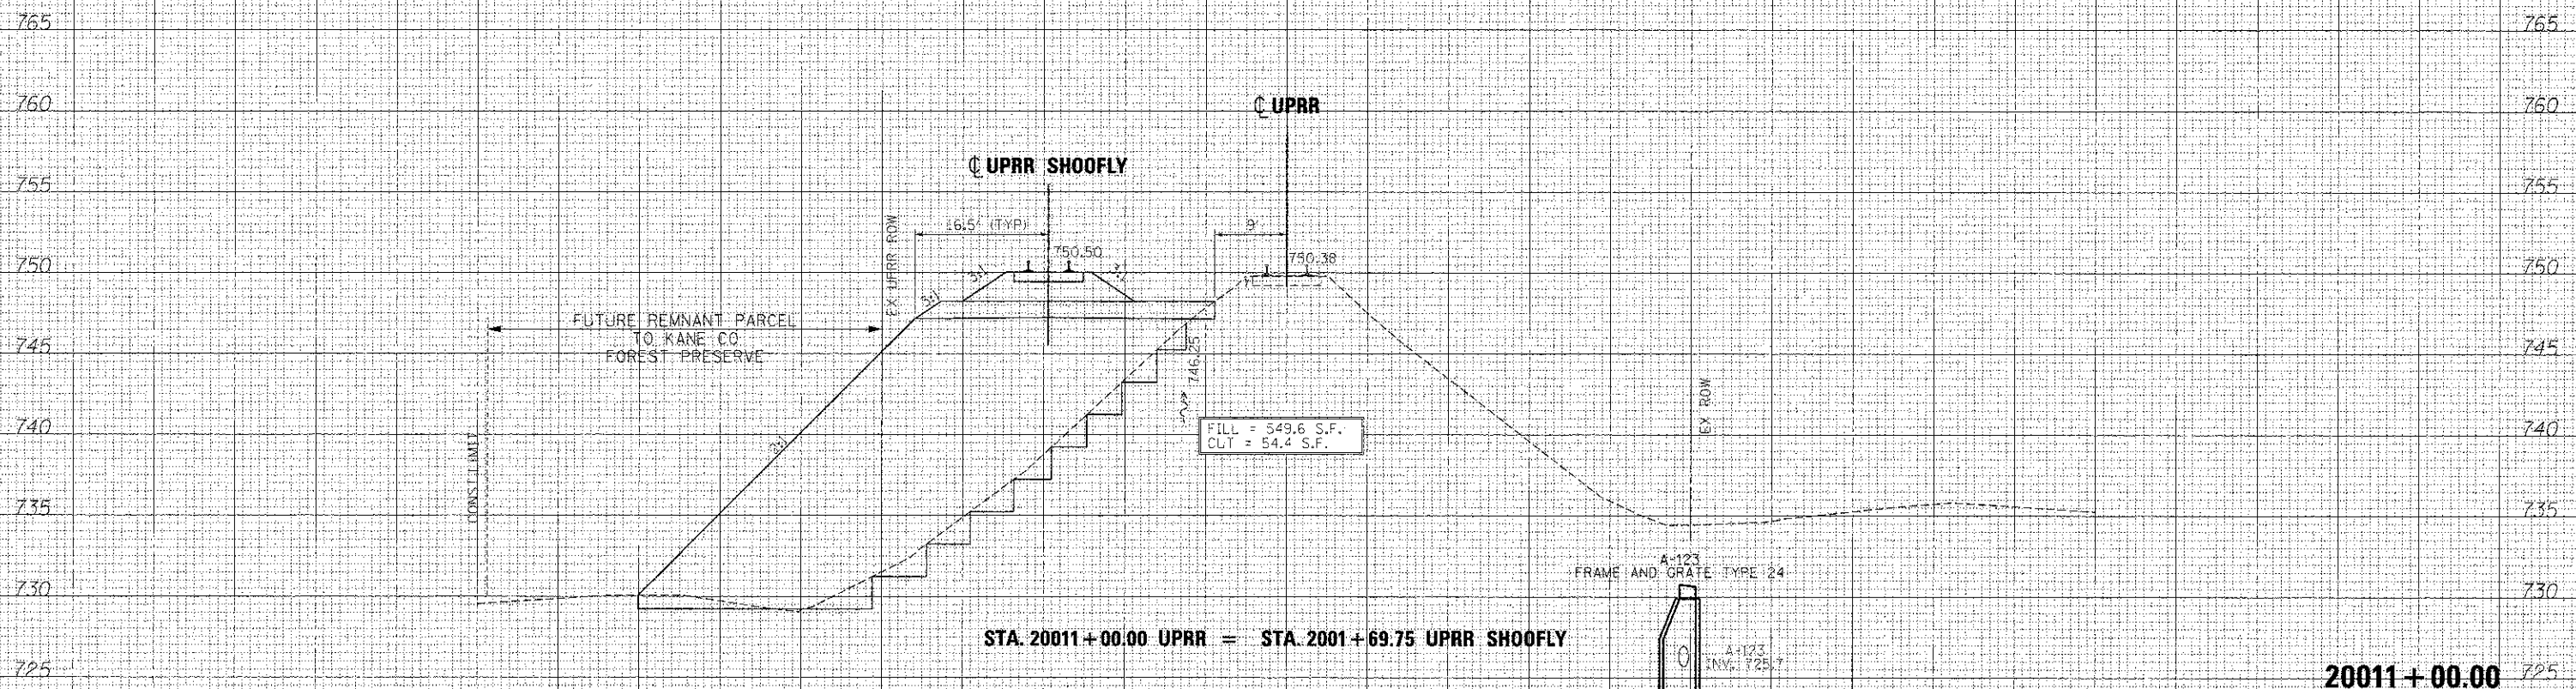

FINAL SURVEY	BY	DATE
SUPP'D		
PLOTT'D		
NOTE BOOK		
AREAS CHECKED		

ORIGINAL SURVEY	BY	DATE
SUPP'D		
PLOTT'D		
NOTE BOOK		
AREAS CHECKED		

FILE NAME =	DESIGNED - AFS	REVISED - ADDENDUM 04/15/2013
...C:\163598-3AUPRR-STO-xsec.dgn	DRAWN - TMB	REVISED -
USER NAME = tcdob2.enk	CHECKED - JMM	REVISED -
PLT DATE = 4/16/2013	DATE - 01/18/2013	REVISED -



**STATE OF ILLINOIS
DIVISION OF TRANSPORTATION**

**CROSS SECTIONS
UPRR SHOOF-FLY**

F.A.P. RTE.	SECTION	COUNTY	TOTAL SHEETS	SHEET NO.
361	06-00214-18-R ²	KANE	451	414
			CONTRACT NO. 63598	

SCALE: H 1"=10', V 1"=5' SHEET NO. 12 OF 20 SHEETS STA. 20011+00.00 TO STA. 20011+00.00

20011+00.00

ILLINOIS FED. AID PROJECT