


DATE	
BY	
CHECKED	
DESIGNED	
PROJECT	
NO.	
DATE	
BY	
CHECKED	
DESIGNED	
PROJECT	
NO.	

DATE	
BY	
CHECKED	
DESIGNED	
PROJECT	
NO.	
DATE	
BY	
CHECKED	
DESIGNED	
PROJECT	
NO.	

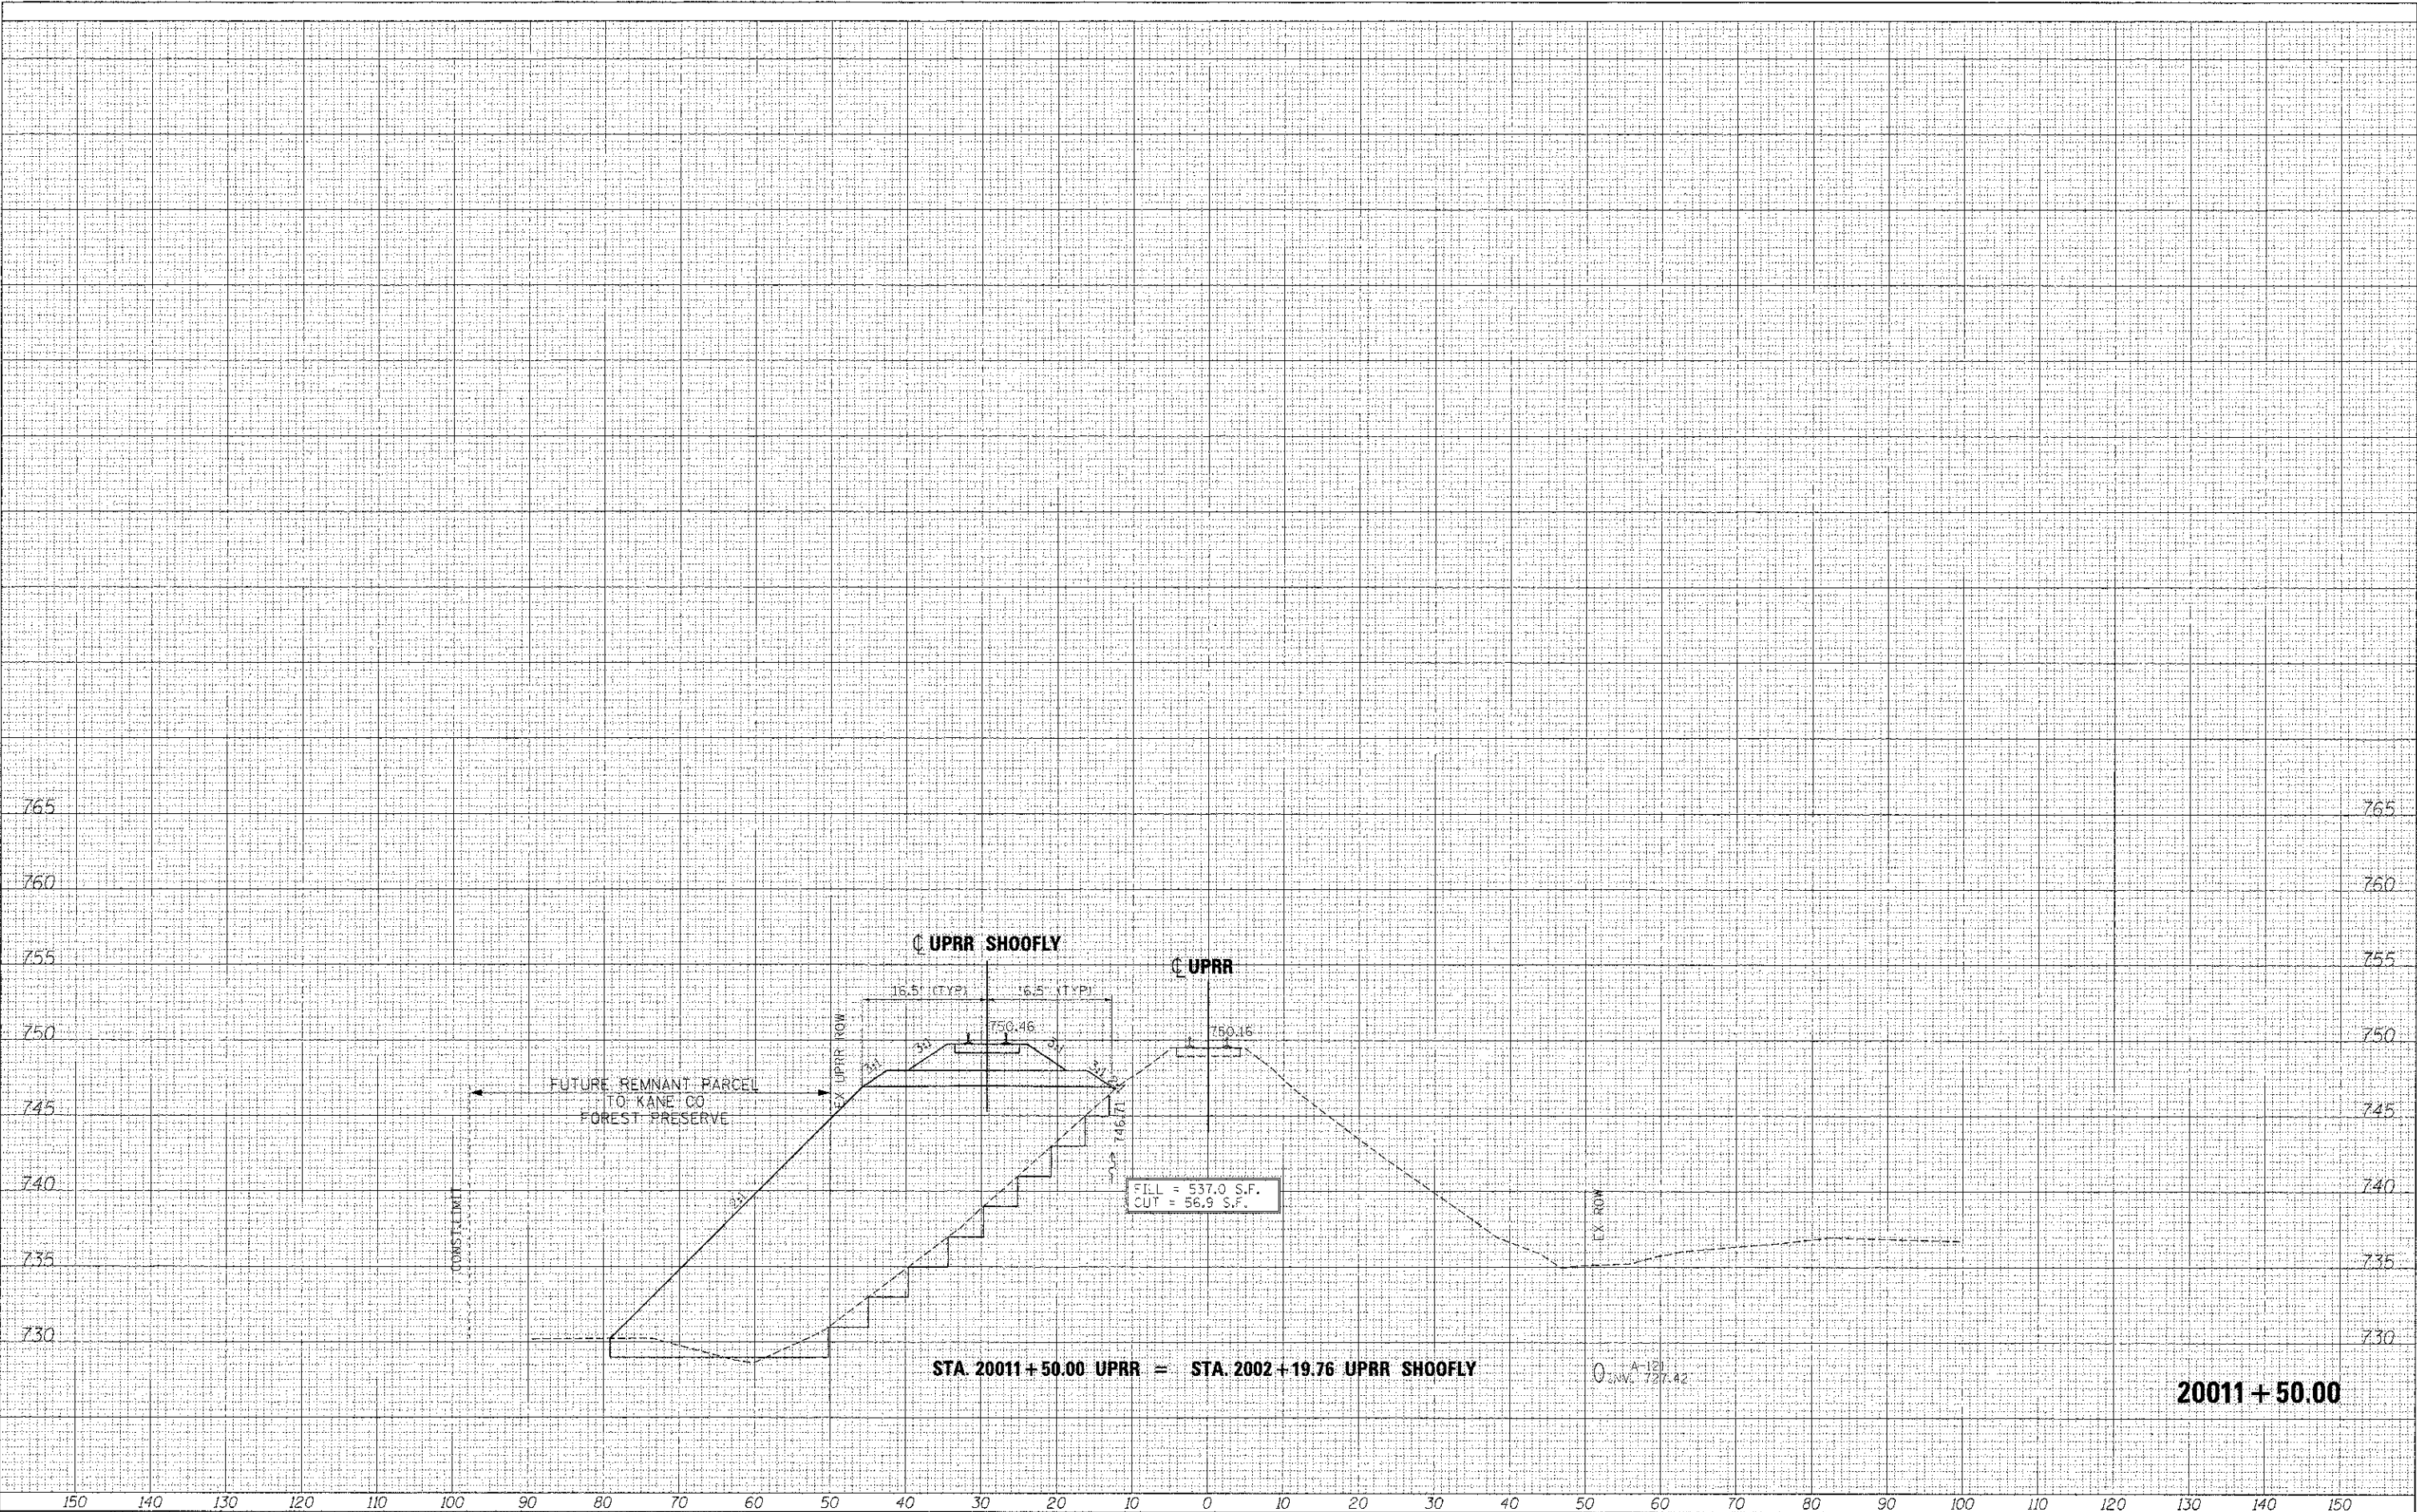

FILE NAME =	DESIGNED - AFS	REVISED - ADDENDUM A 04/15/2013
... \D183598-3ALPRR-STG-xsec.dgn	DRAWN - TMB	REVISED -
USER NAME = sodgibank	CHECKED - JMM	REVISED -
PLOT DATE = 4/15/2013	DATE - 01/18/2013	REVISED -



STATE OF ILLINOIS
DIVISION OF TRANSPORTATION

CROSS SECTIONS
UPRR SHOOF-FLY

F.A.P. R.T.E. 361	SECTION 06-00214-18-RP	COUNTY KANE	TOTAL SHEET NO. 451	SHEET NO. 415
			CONTRACT NO. 63598	

SCALE: H 1"=10', V 1"=5' SHEET NO. 13 OF 20 SHEETS STA. 20011+50.00 TO STA. 20011+50.00

20011 + 50.00

ILLINOIS FED. AID PROJECT