


DATE	BY	DATE
DESIGNED	AFS	04/15/2013
DRAWN	TMB	
CHECKED	JMM	
DATE		

DATE	BY	DATE
DESIGNED	AFS	04/15/2013
DRAWN	TMB	
CHECKED	JMM	
DATE		

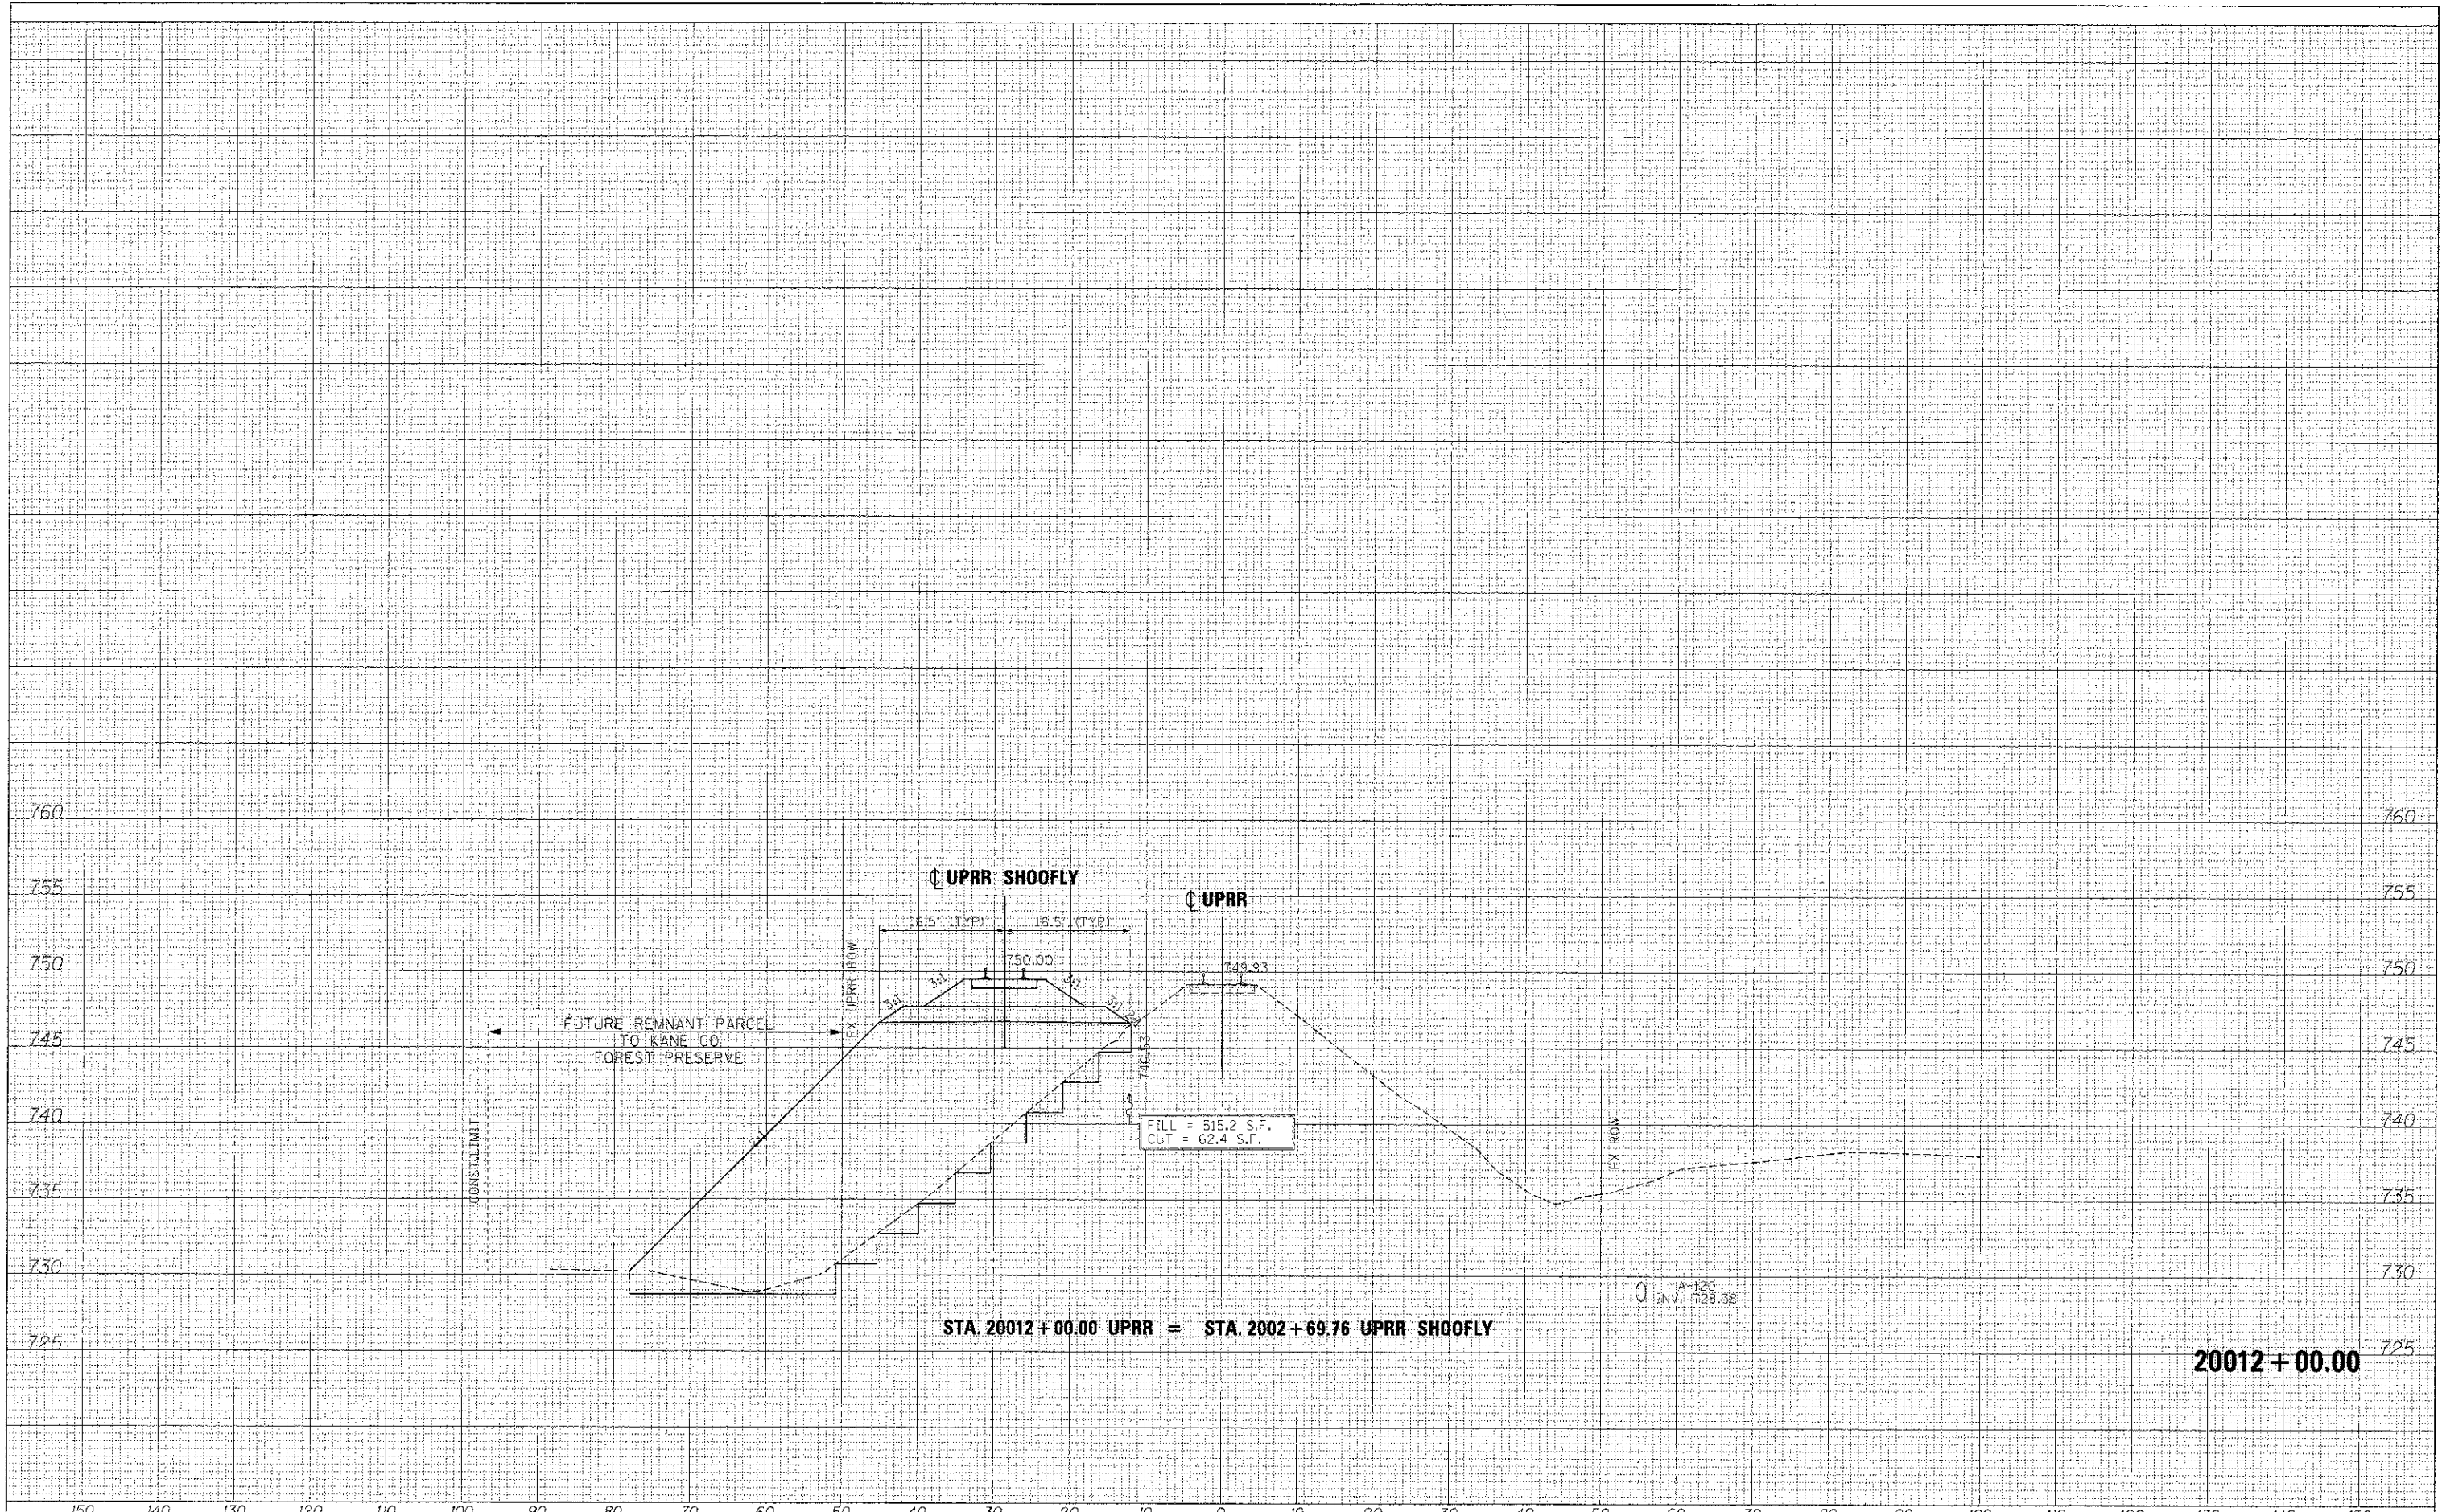

STA. 20012+00.00 UPRR = STA. 2002+69.76 UPRR SHOOFLY

20012+00.00

FILE NAME =	DESIGNED - AFS	REVISED - ADDENDUM A 04/15/2013
...D163598-3AUPRR-5TC-2sec.dgn	DRAWN - TMB	REVISED -
USER NAME = toddblank	CHECKED - JMM	REVISED -
PLOT DATE = 4/15/2013	DATE - 01/18/2013	REVISED -



STATE OF ILLINOIS  
DIVISION OF TRANSPORTATION

CROSS SECTIONS  
UPRR SHOO-FLY

SCALE: H 1"=50', V 1"=5' SHEET NO. 14 OF 20 SHEETS STA. 20012+00.00 TO STA. 20012+00.00

F.A.P. RTE.	SECTION	COUNTY	TOTAL SHEETS	SHEET NO.
361	06-00214-18-RP	KANE	451	416
CONTRACT NO. 63598			ILLINOIS FED. AID PROJECT	