


FINAL SURVEY	BY	DATE
PLOTTED		
ROUTE BOOK		
NO.		

ORIGINAL SURVEY	BY	DATE
NOTED		
AREAS CHECKED		
NO.		

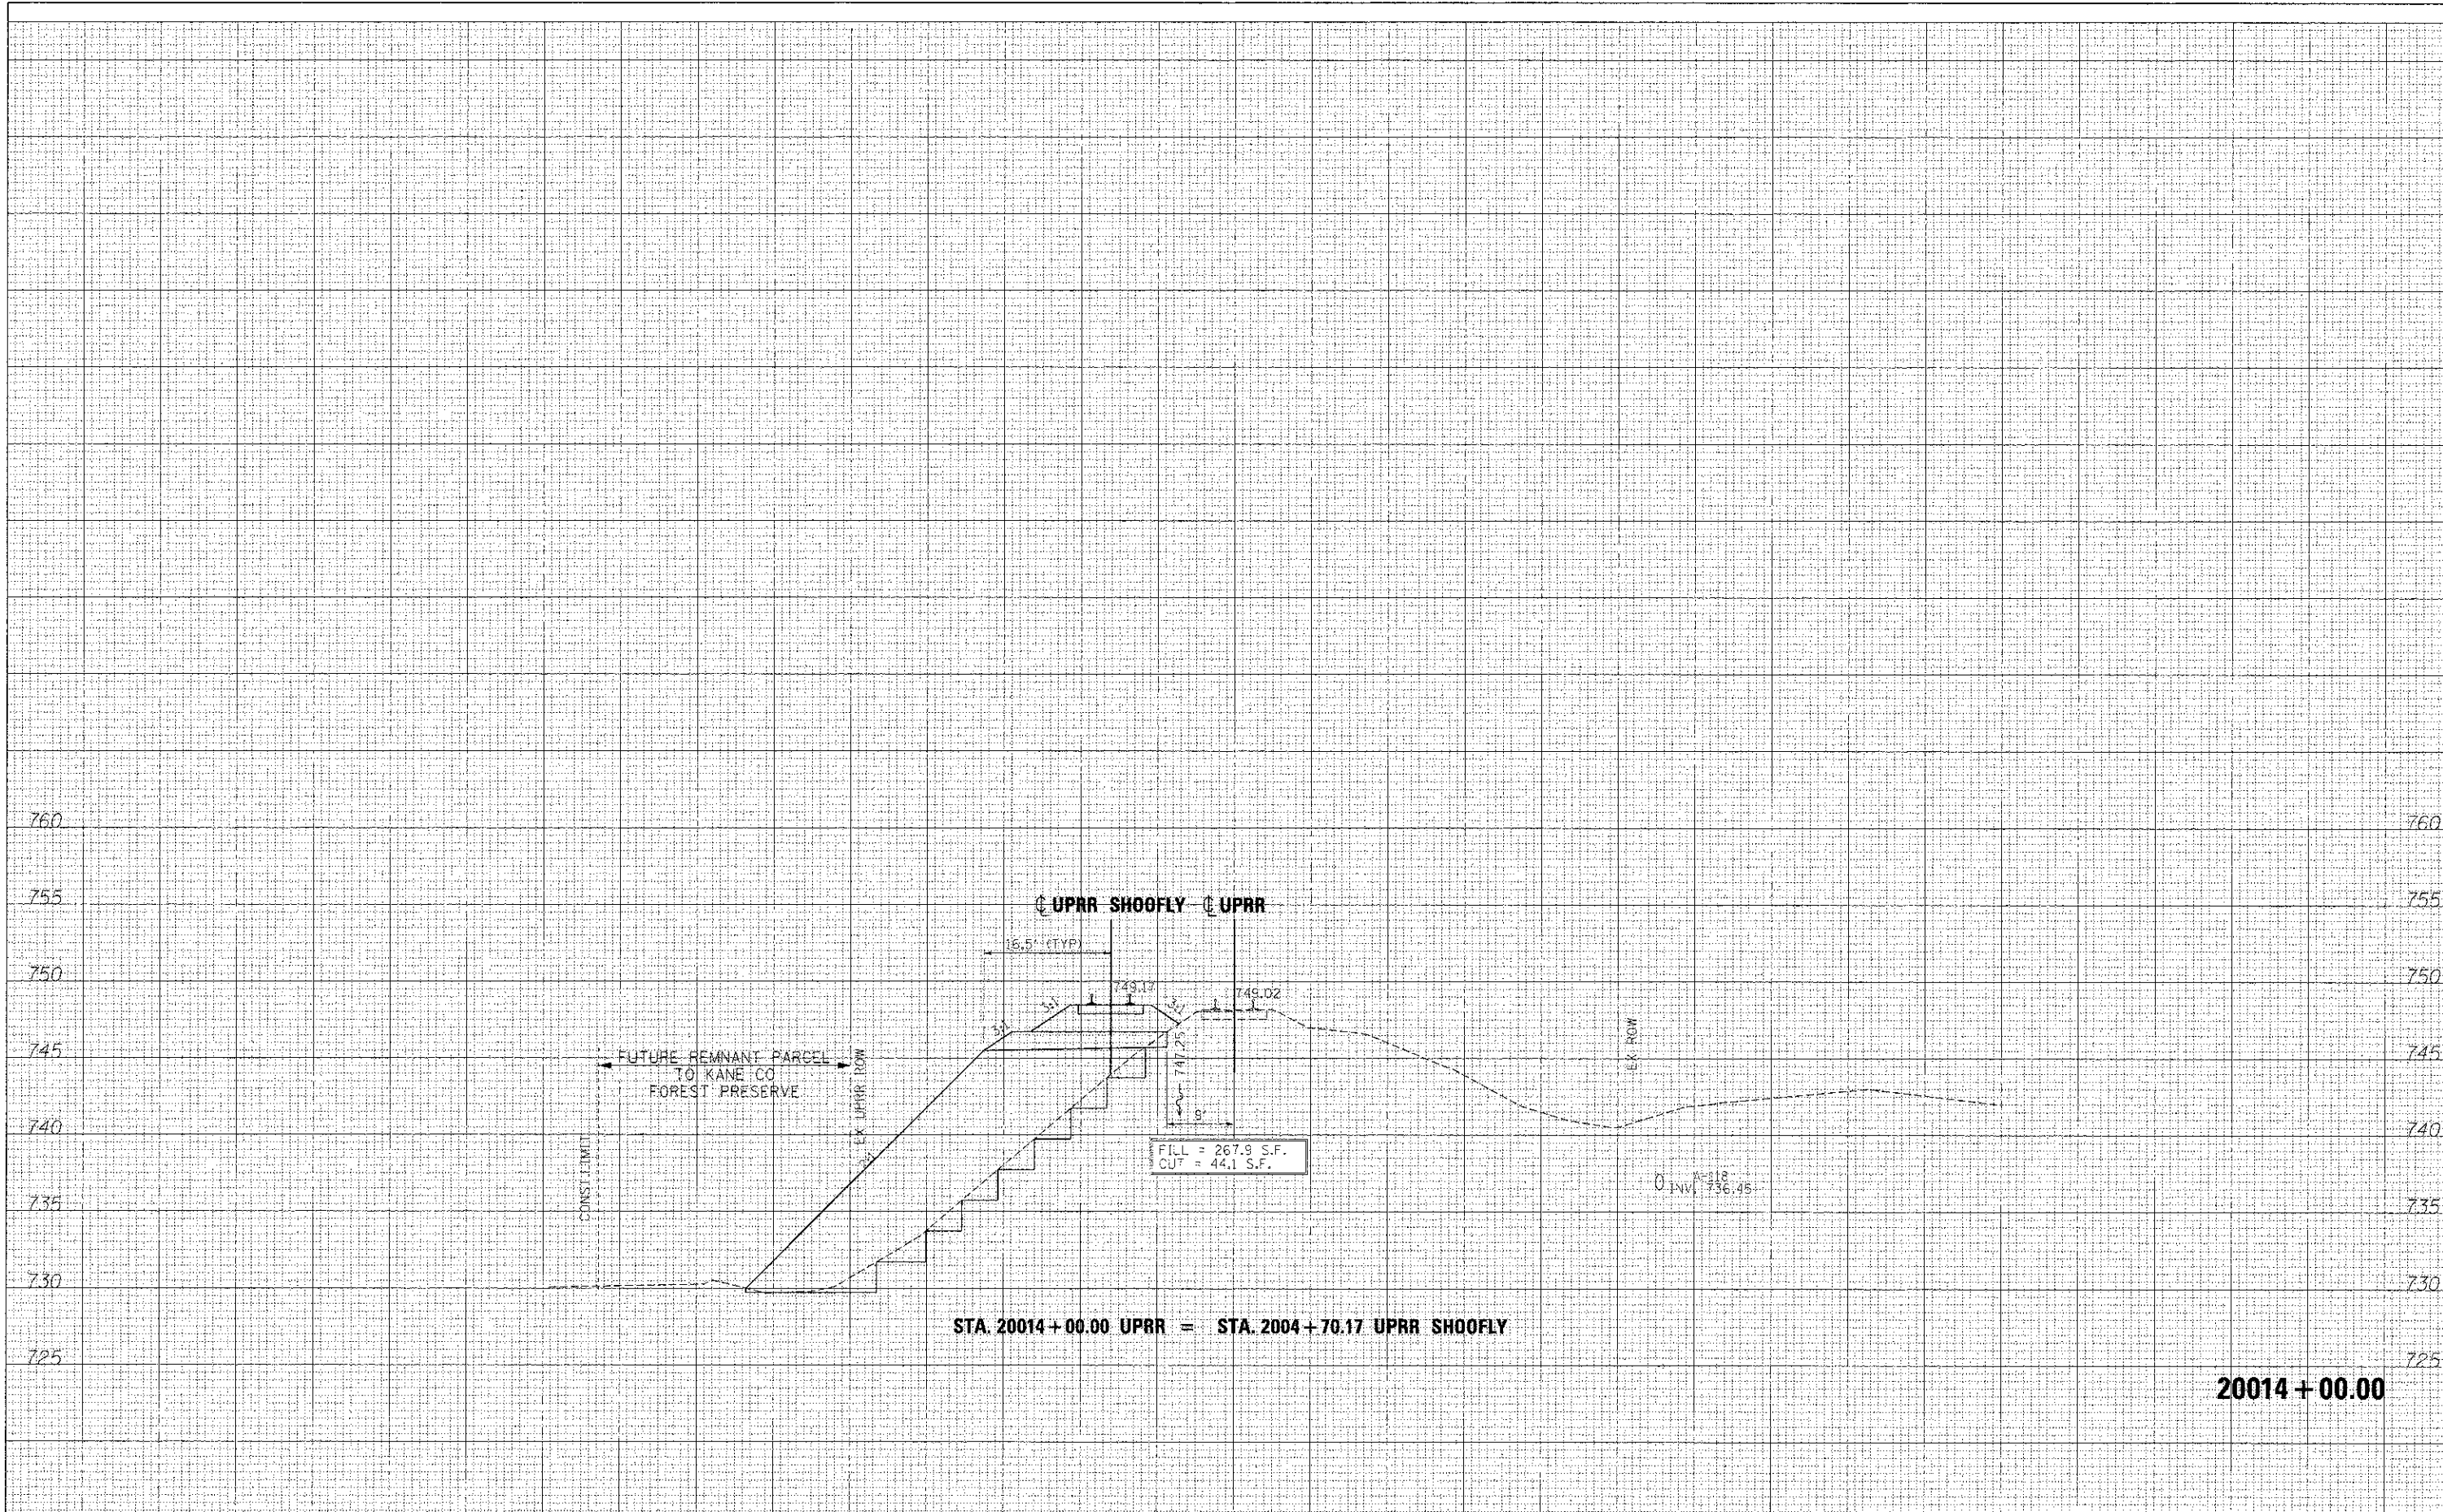

20014 + 00.00

FILE NAME =	DESIGNED - AFS	REVISED - ADDENDUM 1 04/15/2013
...D163898-3AUPRR-STG-vsee.dgn	DRAWN - TMB	REVISED -
USER NAME = toadbank	CHECKED - JMM	REVISED -
PLOT DATE = 4/15/2013	DATE - 01/18/2013	REVISED -



STATE OF ILLINOIS
DIVISION OF TRANSPORTATION

CROSS SECTIONS
UPRR SHOOF-FLY

F.A.P. R.T.E.	SECTION	COUNTY	TOTAL SHEETS	SHEET NO.
363	C6-C0214-18-PP	KANE	451	420
			CONTRACT NO. 63598	