


FINAL	SURVEY	DATE
CHECKED	BY	
NO. 1		
NO. 2		
NO. 3		
NO. 4		
NO. 5		
NO. 6		
NO. 7		
NO. 8		
NO. 9		
NO. 10		

ORIGINAL	DATE
SURVEY	
NO. 1	
NO. 2	
NO. 3	
NO. 4	
NO. 5	
NO. 6	
NO. 7	
NO. 8	
NO. 9	
NO. 10	

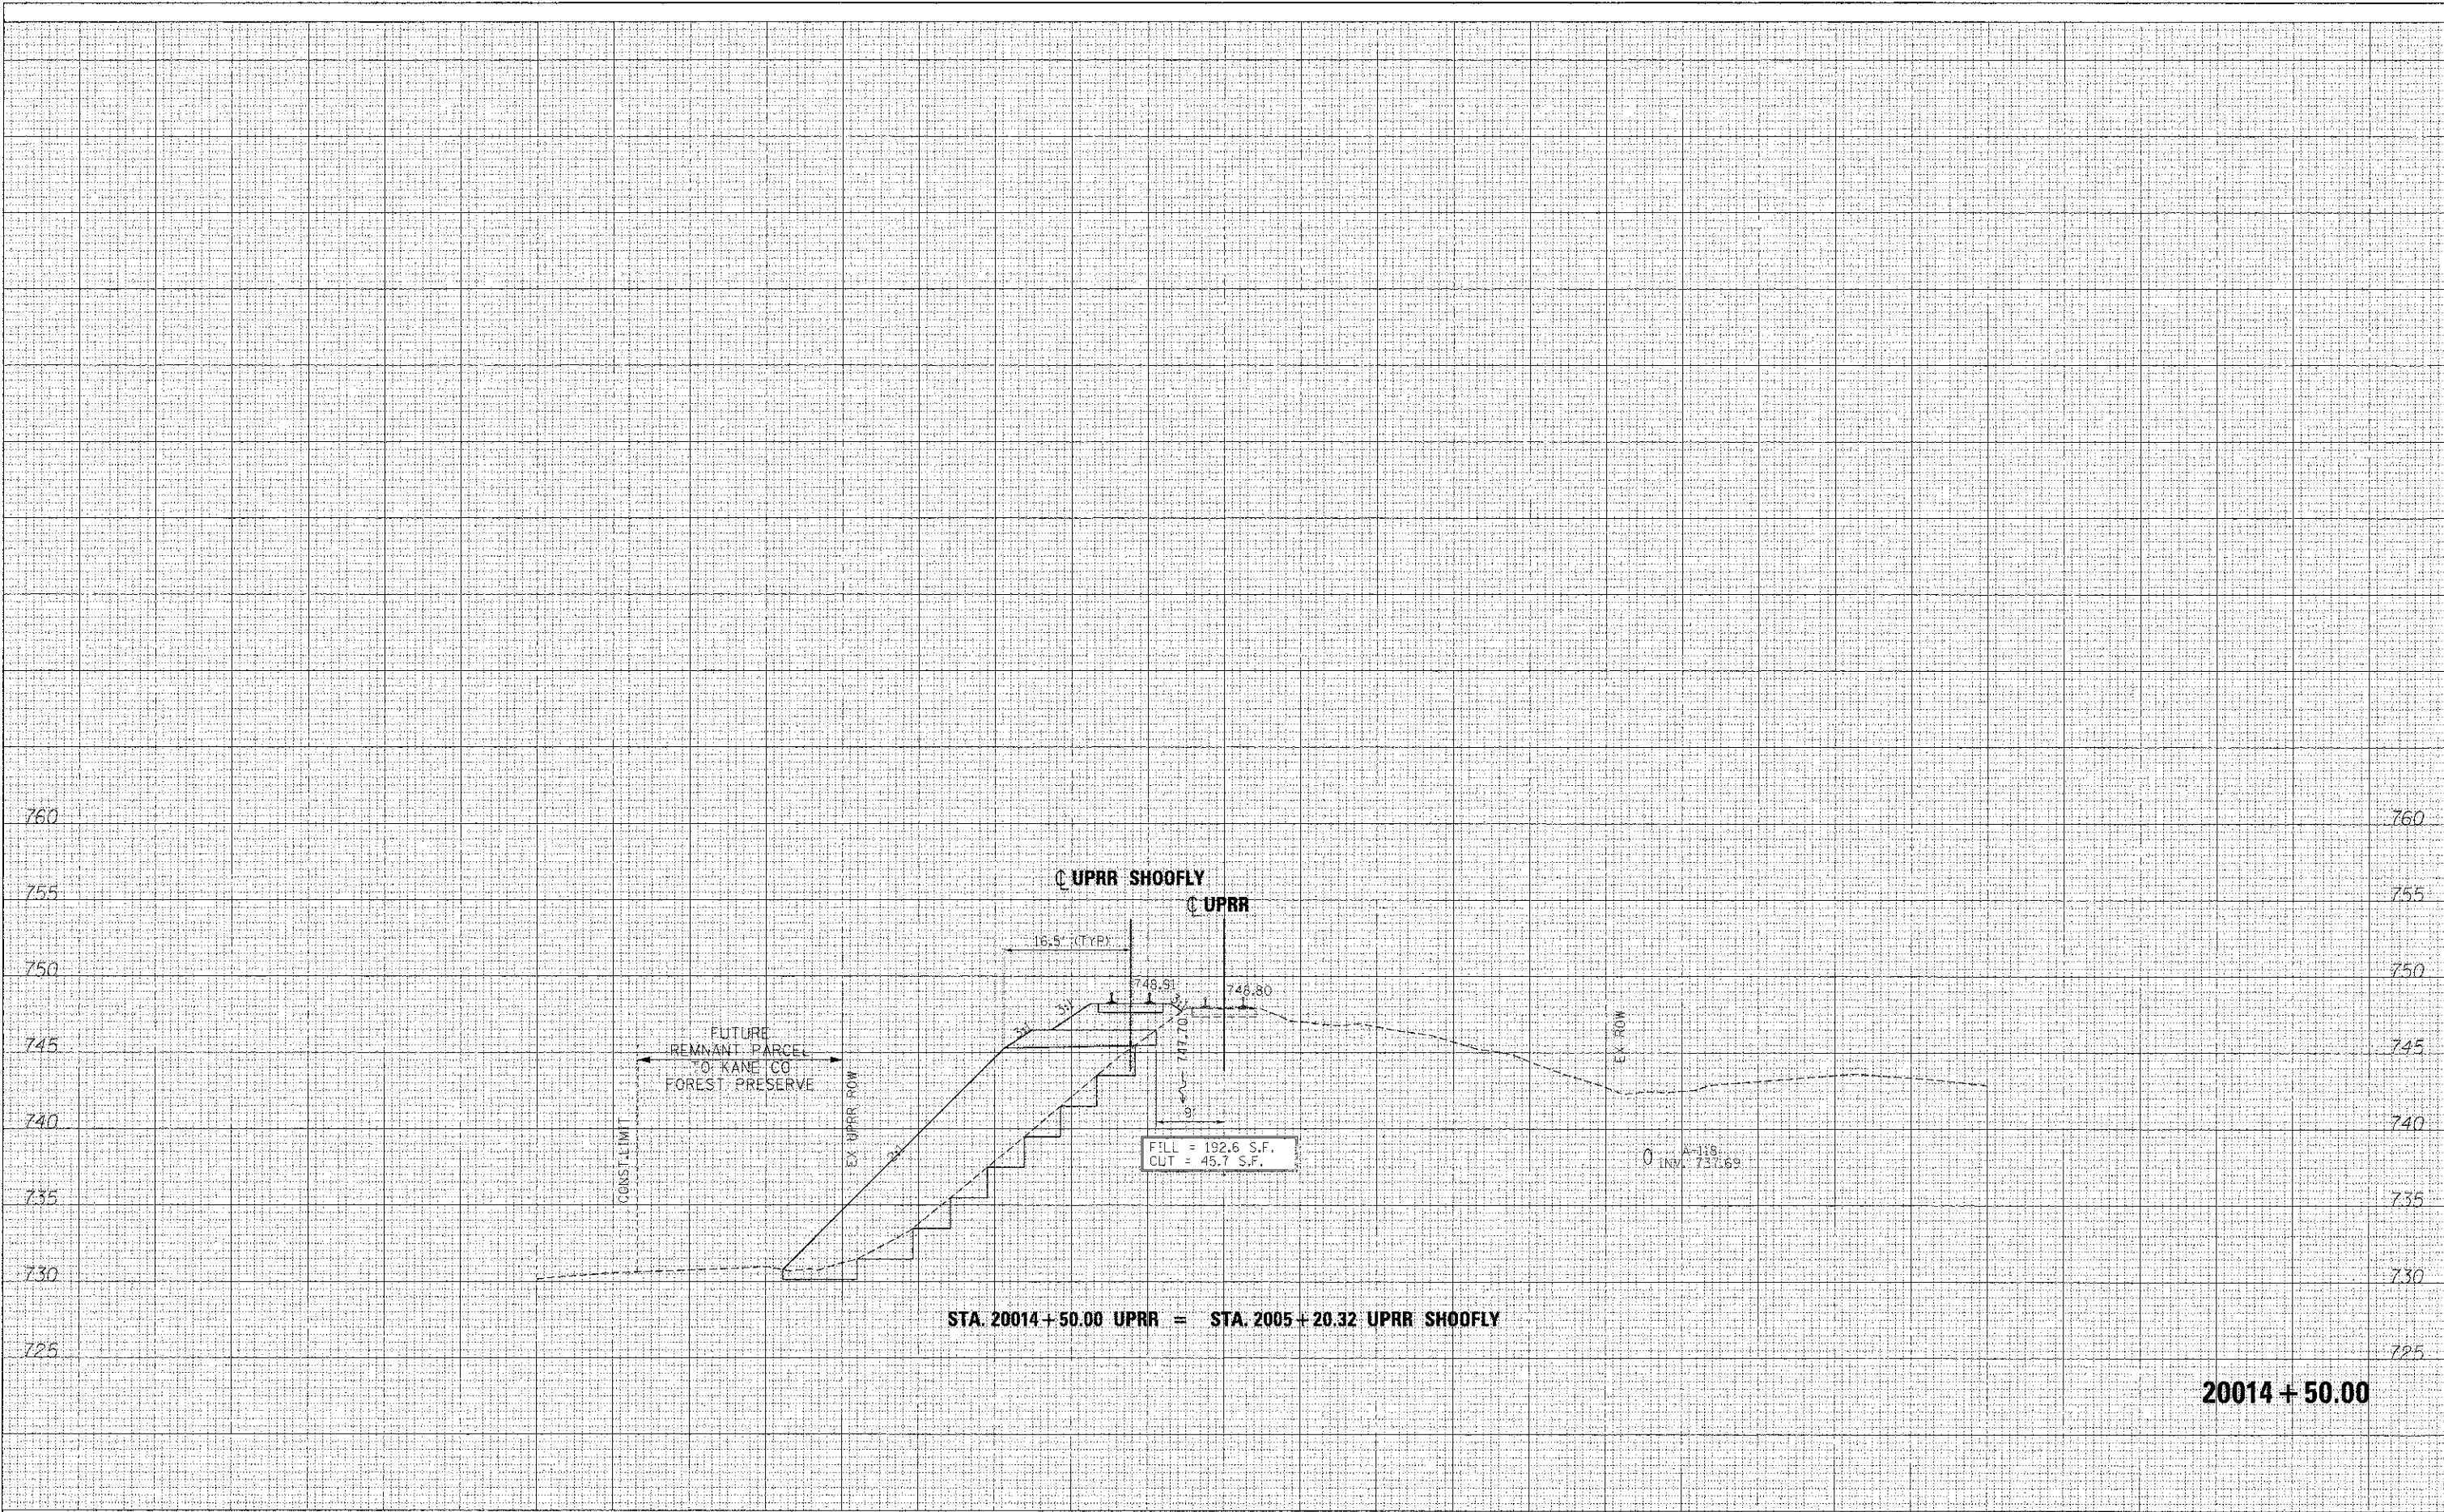

STA. 20014+50.00 UPRR = STA. 2005+20.32 UPRR SHOOFLY

20014+50.00

FILE NAME =	DESIGNED - AFS	REVISED - ADDENDUM A 04/15/2013
...\\D153596-3AUPRR-STG-xsec.dgn	DRAWN - TMB	REVISED -
USER NAME = toddblenk	CHECKED - JMM	REVISED -
PLOT DATE = 4/15/2013	DATE = 01/18/2013	REVISED -



STATE OF ILLINOIS
DIVISION OF TRANSPORTATION

CROSS SECTIONS
UPRR SHOOF-FLY

SCALE: H 1"=30', V 1"=5' SHEET NO. 19 OF 20 SHEETS STA. 20014+50.00 TO STA. 20014+50.00

F.A.P. R.T.E.	SECTION	COUNTY	TOTAL SHEET NO.
361	06-00214-18-RP	KANE	451 / 421
			CONTRACT NO. 63598

ILLINOIS FED. AID PROJECT