


FINI	SURVEYED	DATE
JOINT	PLOTTED	
NOTE BOOK	ADJUSTED	
NO.	AREAS CHECKED	

ORIGINAL	DATE
JOINT	
NOTE BOOK	
NO.	

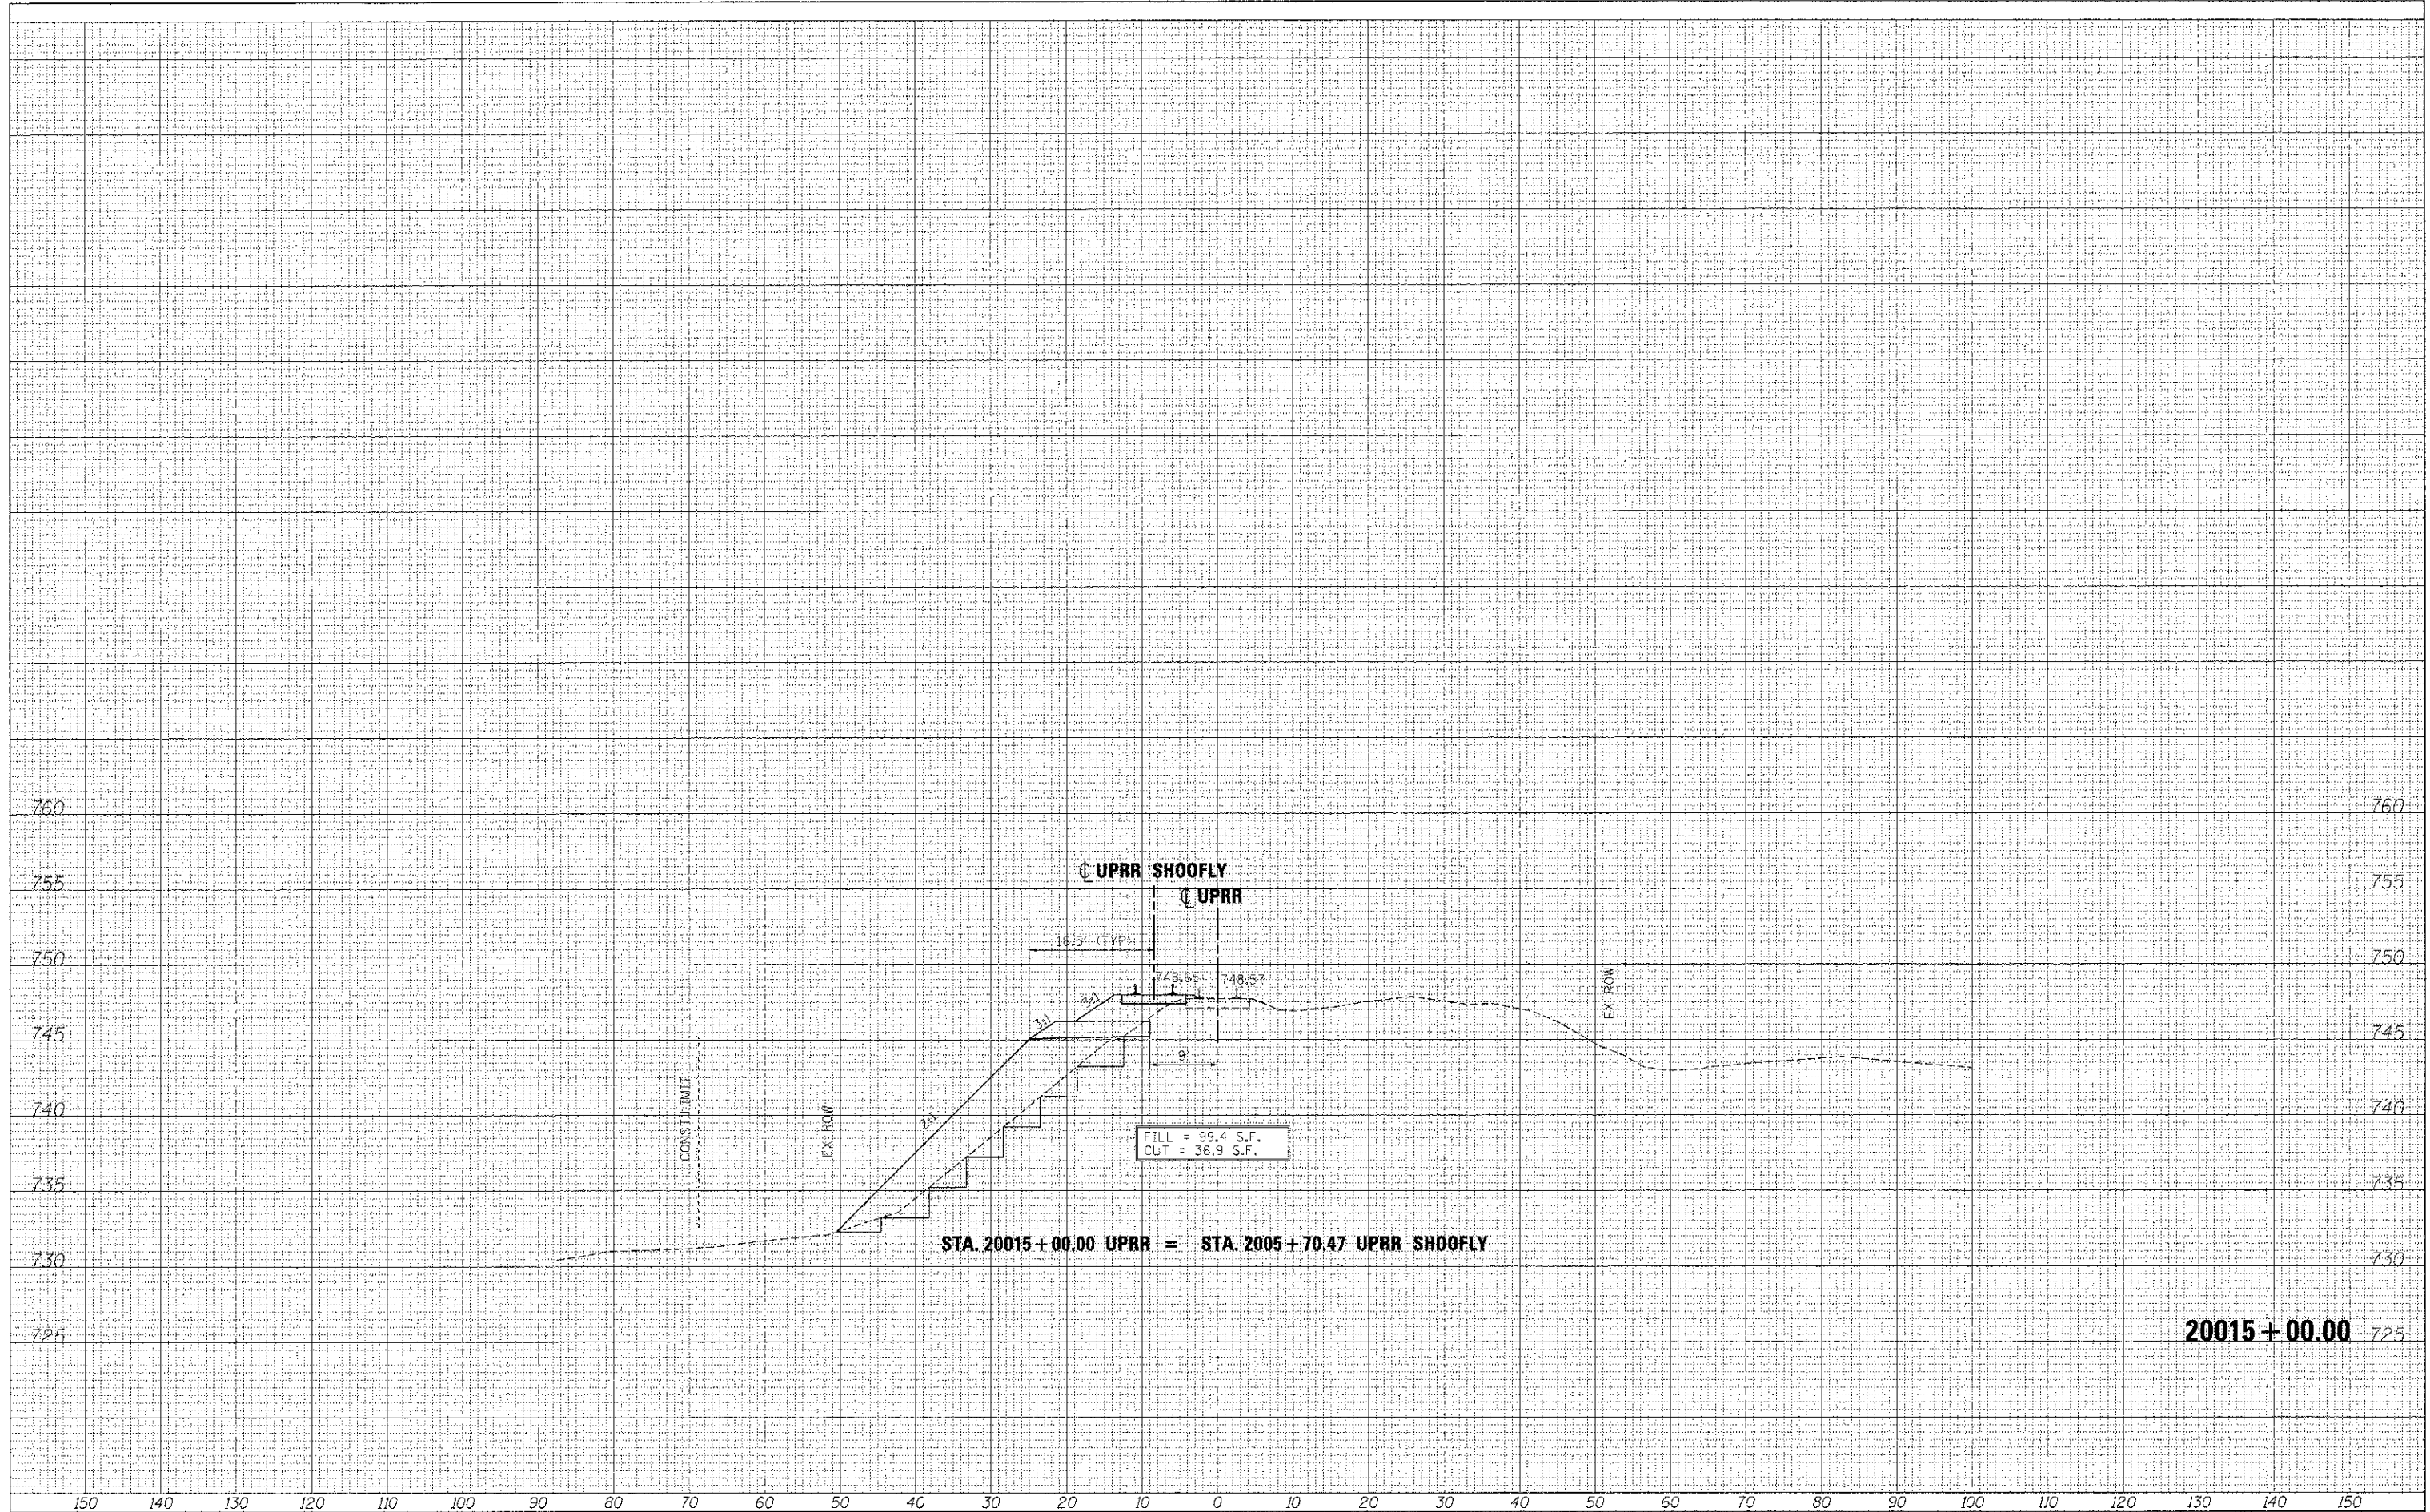

FILE NAME =	DESIGNED - AFS	REVISED - ADDENDUM A 04/15/2013
...D:\83596-3AUPRR-STG-xsec.dgn	DRAWN - TMB	REVISED -
USER NAME = toadblank	CHECKED - JMM	REVISED -
PLOT DATE = 4/15/2013	DATE - 01/16/2013	REVISED -



STATE OF ILLINOIS  
DIVISION OF TRANSPORTATION

CROSS SECTIONS  
UPRR SHOOFLY

SCALE: H 1"=10', V 1"=5' SHEET NO. 20 OF 20 SHEETS STA. 20015+00.00 TO STA. 20015+00.00

F.A.P. RTE.	SECTION	COUNTY	TOTAL SHEETS	SHEET NO.
361	G6-00214-18-RP	KANE	451	422
			CONTRACT NO. 63598	

20015+00.00

ILLINOIS, FED. AID PROJECT