


MATCH LINE STA. 48+00
SEE SHEET NO. 32

IMPROVEMENT ENDS
STA. 51+43.69

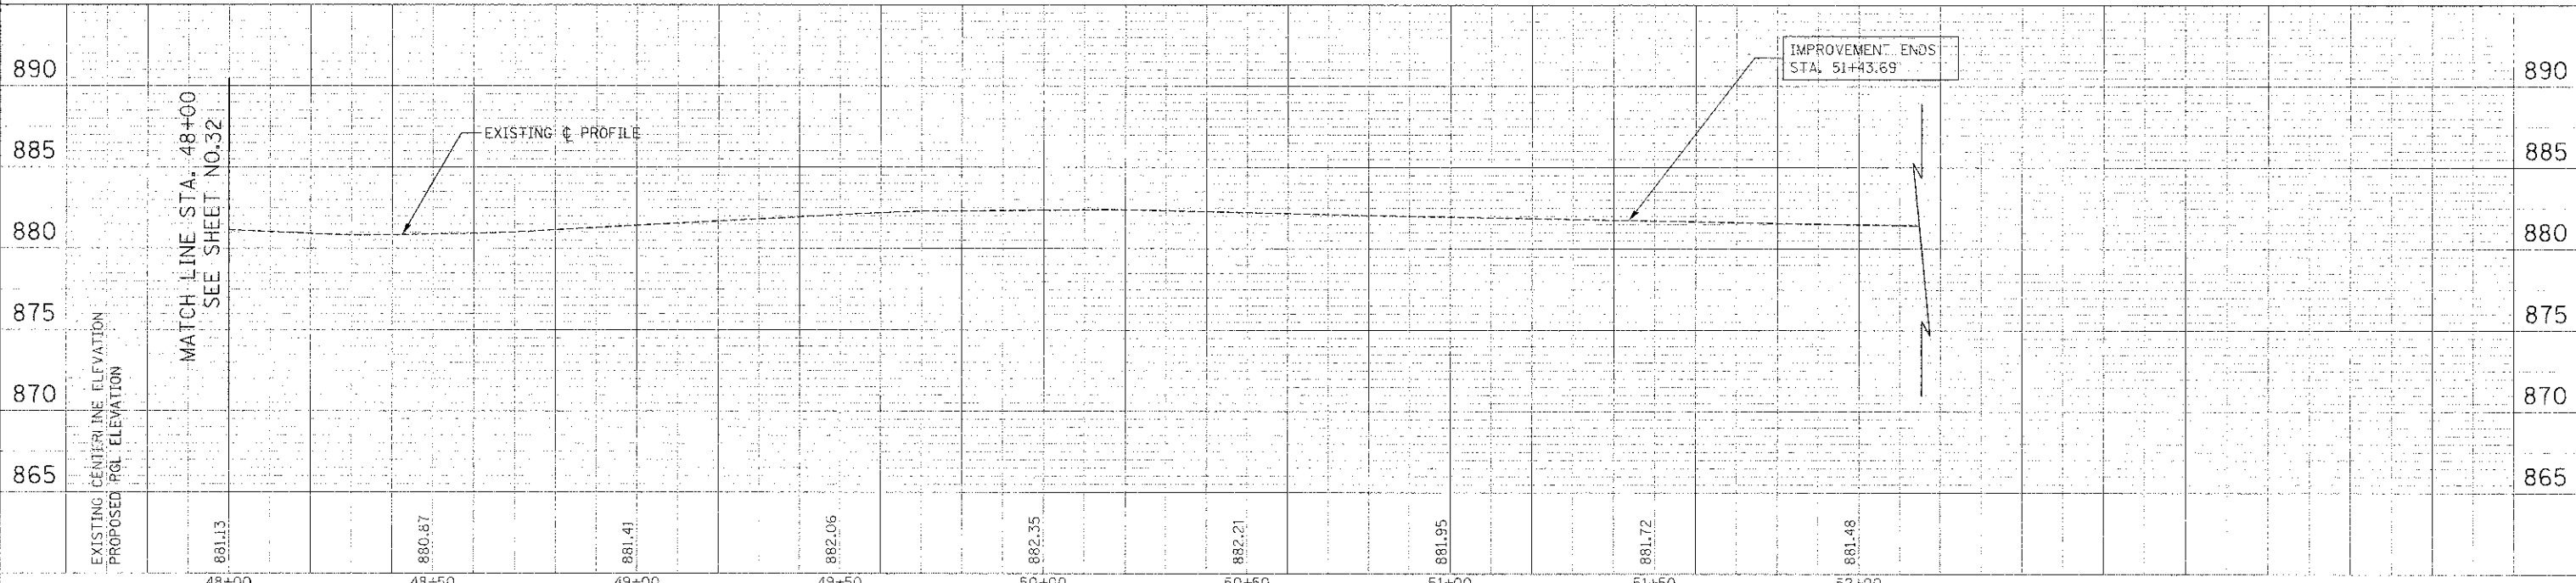

PLAN	DATE	BY
DESIGNED		
DRAWN		
CHECKED		
IN CHARGE		

PROFILE	DATE	BY
DESIGNED		
DRAWN		
CHECKED		
IN CHARGE		