


BEGIN WORK  
STA. 110+98.50

MATCH LINE STA. 120+00  
SEE SHEET NO. 64

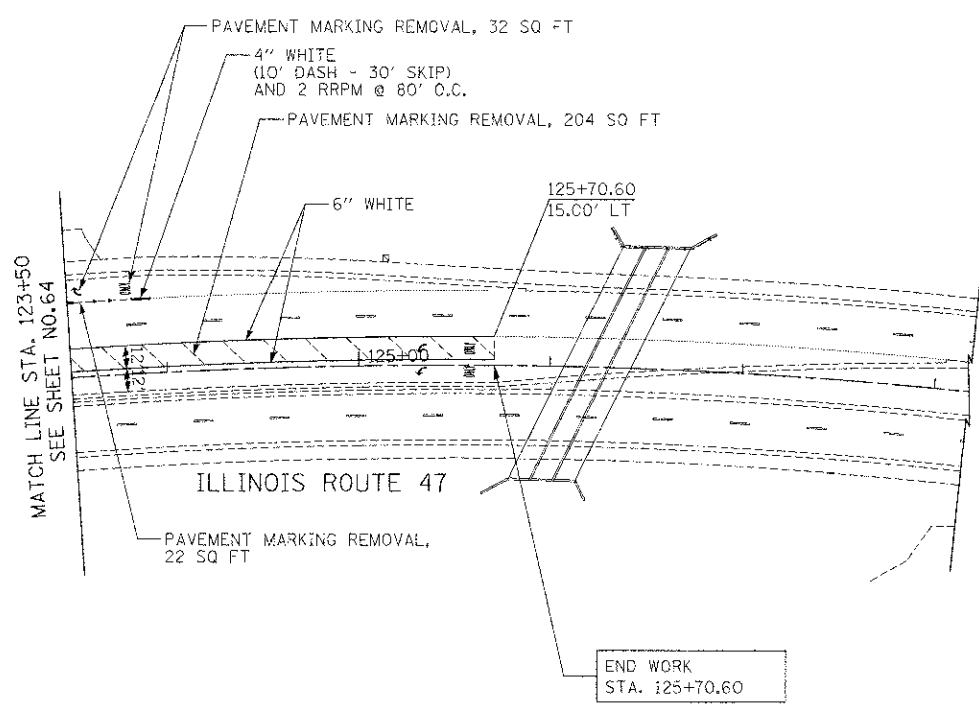

MATCH LINE STA. 123+50  
SEE SHEET NO. 64

END WORK  
STA. 125+70.60

NOTES:

1. ALL PERMANENT PAVEMENT MARKINGS SHALL BE POLYUREA TYPE I UNLESS OTHERWISE NOTED.
2. ALL PROPOSED SIGNAGE SHALL BE HIGH INTENSITY PRISMATIC.
3. SEE SHEET 63 FOR SIGN LEGEND.



FILE NAME = ...N2473.PMK_B3.dgn	USER NAME = bas	DESIGNED - BAS	REVISED -	<b>STATE OF ILLINOIS DEPARTMENT OF TRANSPORTATION</b>	<b>PAVEMENT MARKING AND SIGNING PLAN</b>			F.A.U. RTE. 4068	SECTION 07-0031-00-PV	COUNTY McHENRY	TOTAL SHEETS 167	SHEET NO. 65	
	PLOT SCALE = 50.0000' / 1" = 50'	CHECKED - GAB	REVISED -					SHEET NO. 3 OF 3 SHEETS	STA. 110+98 STA. 125+71	FED. ROAD DIST. NO. 1 ILLINOIS		FED. AID PROJECT XXXXXXX	
	PLOT DATE = 10/18/2012	DATE - 10/22/12	REVISED -										