



PLAN

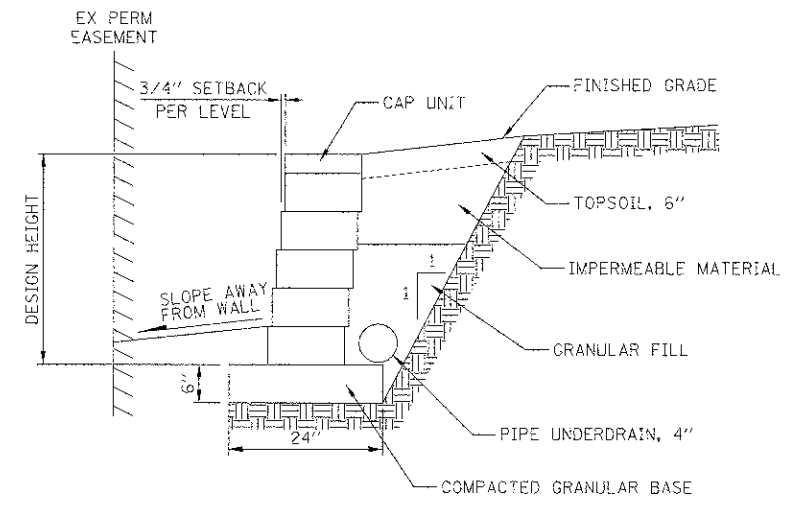

TYPICAL SECTION

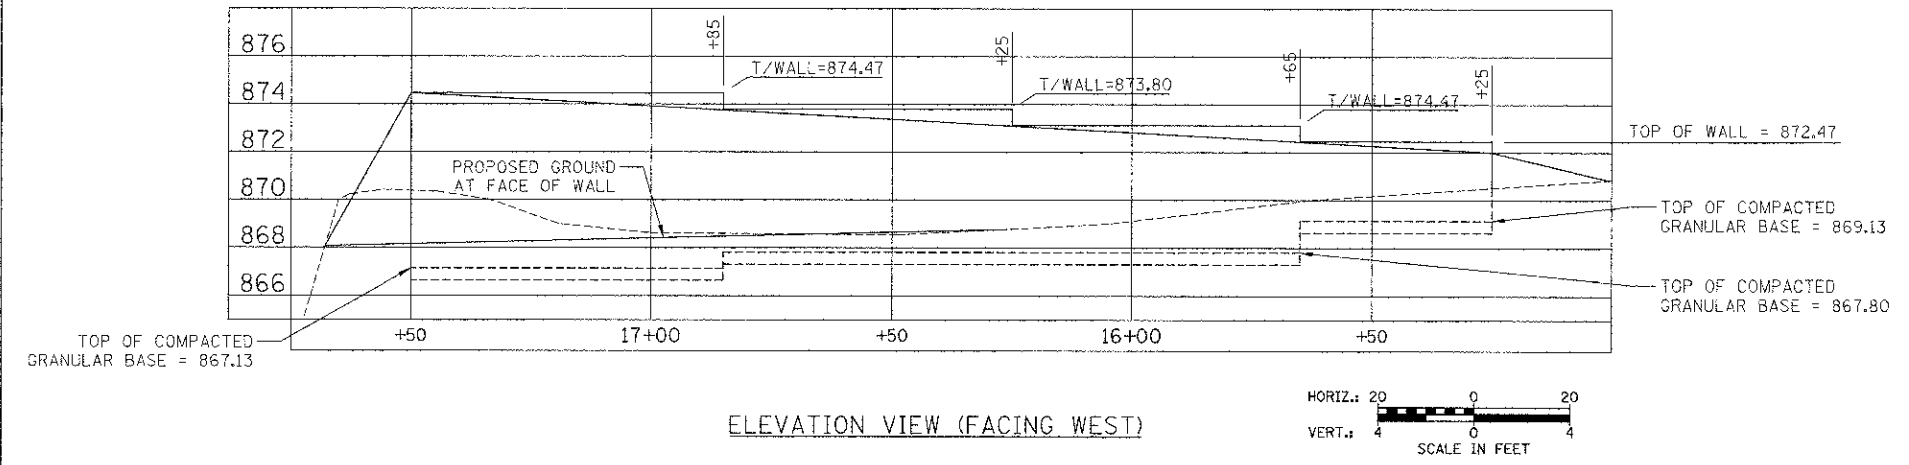

ELEVATION VIEW (FACING WEST)

FILE NAME =	USER NAME = bas	DESIGNED - BAS	REVISED -	STATE OF ILLINOIS DEPARTMENT OF TRANSPORTATION	SEGMENTAL BLOCK CONCRETE BLOCK WALL	F.A.U.:	SECTION	COUNTY	TOTAL SHEETS	SHEET NO.
...12473.sht-details-23-segmental conc block wall.dgn	DRAWN - BAS	REVISED -	4068			07-0031-00-PV	McHENRY	167	137	
PLOT SCALE = 20.0000' / 1"	CHECKED - GAB	REVISED -	CONTRACT NO. 63743							
PLOT DATE = 10/18/2012	DATE = 10/22/12	REVISED -	FED. ROAD DIST. NO. 1 ILLINOIS FED. AID PROJECT XXX-----							
SCALE: NONE						SHEET NO. 1 OF 1 SHEETS		STA. TO STA.		