


FINAL SURVEY	DATE
SURVEYED	
PLotted	
NOTE BOOK	
AREAS CHECKED	
NO.	

ORIGINAL SURVEY	DATE
SURVEYED	
PLotted	
NOTE BOOK	
AREAS CHECKED	
NO.	

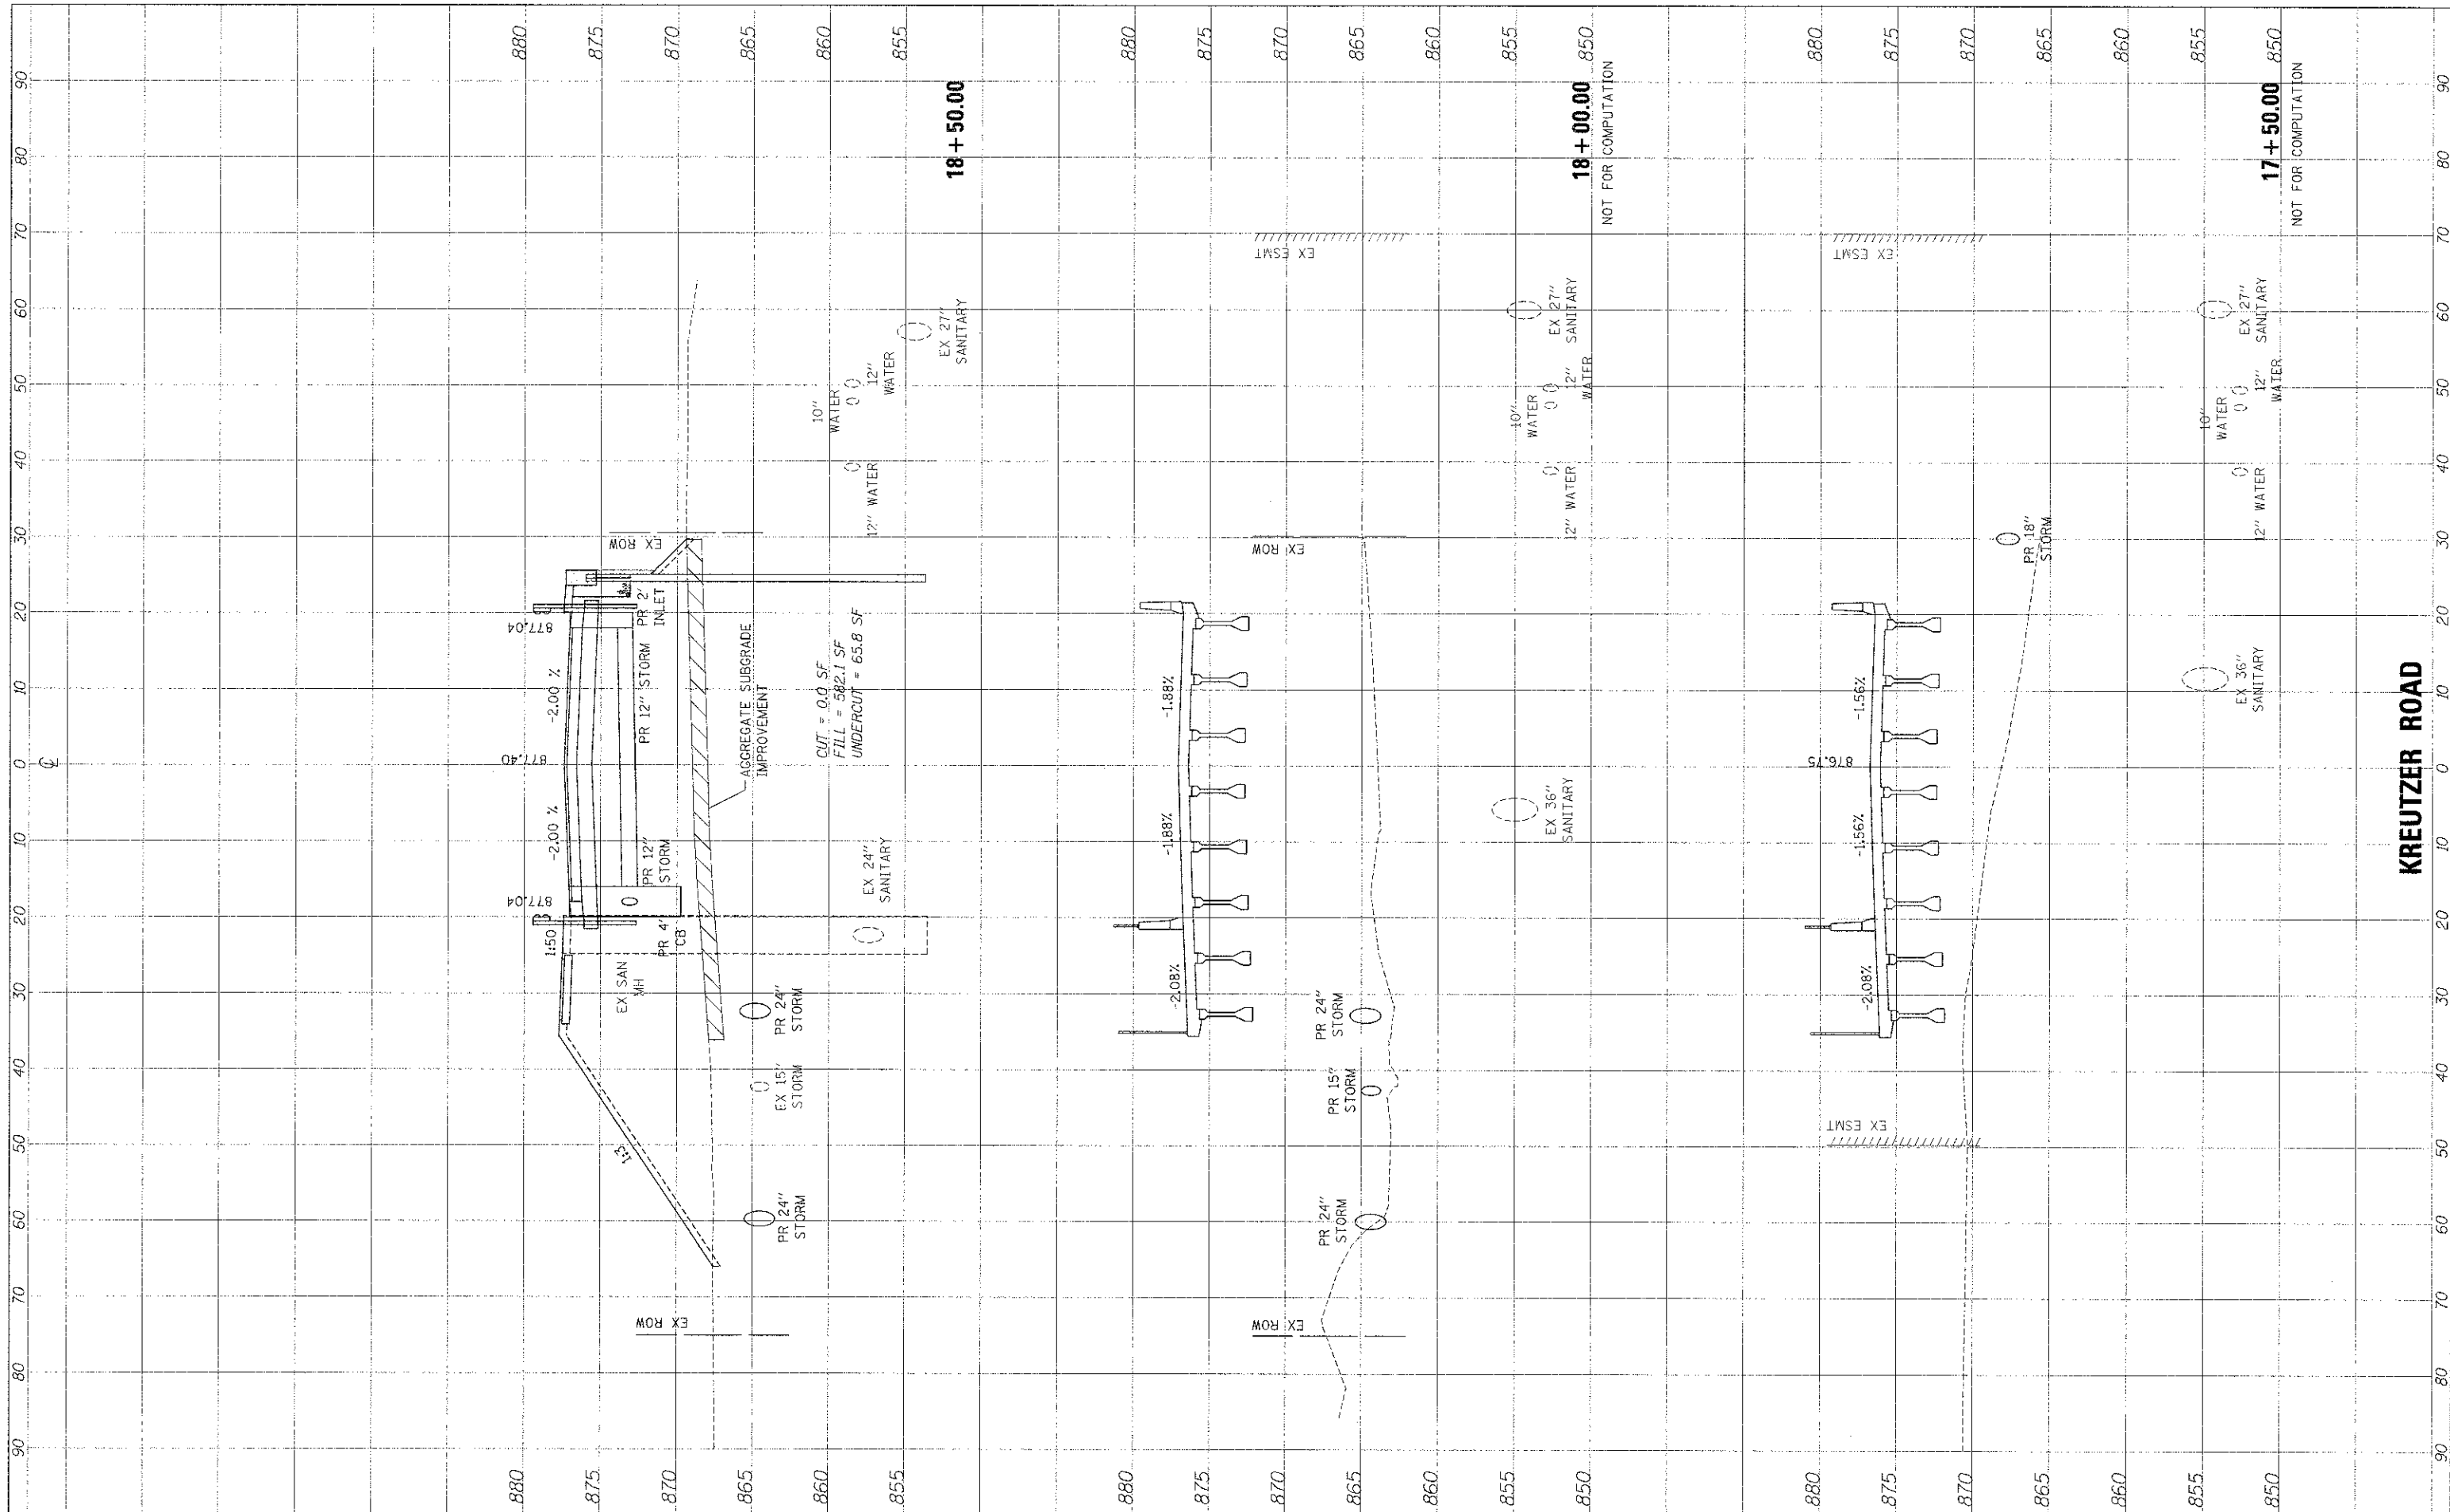

FILE NAME = ...2473-shi-xso\_kreutzer.dgn  
 PLOT SCALE = 1/8" = 10'-0"  
 PLOT DATE = 10/19/2012

USER NAME = bas	DESIGNED = BAS	REVISED =
	DRAWN = BAS	REVISED =
	CHECKED = GAB	REVISED =
	DATE = 10/22/12	REVISED =

**STATE OF ILLINOIS  
 DEPARTMENT OF TRANSPORTATION**

**CROSS SECTIONS**

SCALE: 10'H : 5'V SHEET NO. 5 OF 24 SHEETS | STA. 17+50.00 TO STA. 18+50.00

F.A.U. RTE. 4068	SECTION 07-0031-00-PV	COUNTY McHENRY	TOTAL SHEETS 167	SHEET NO. 142
FED. ROAD DIST. NO. 1 ILLINOIS			CONTRACT NO. 63743	

**KREUTZER ROAD**