


FINAL	DATE
SUBMITTED	BY
PLOTTED	
NOTE BOOK	
AREAS CHECKED	

ORIGINAL	DATE
SURVEY	BY
PLOTTED	
NOTE BOOK	
AREAS CHECKED	

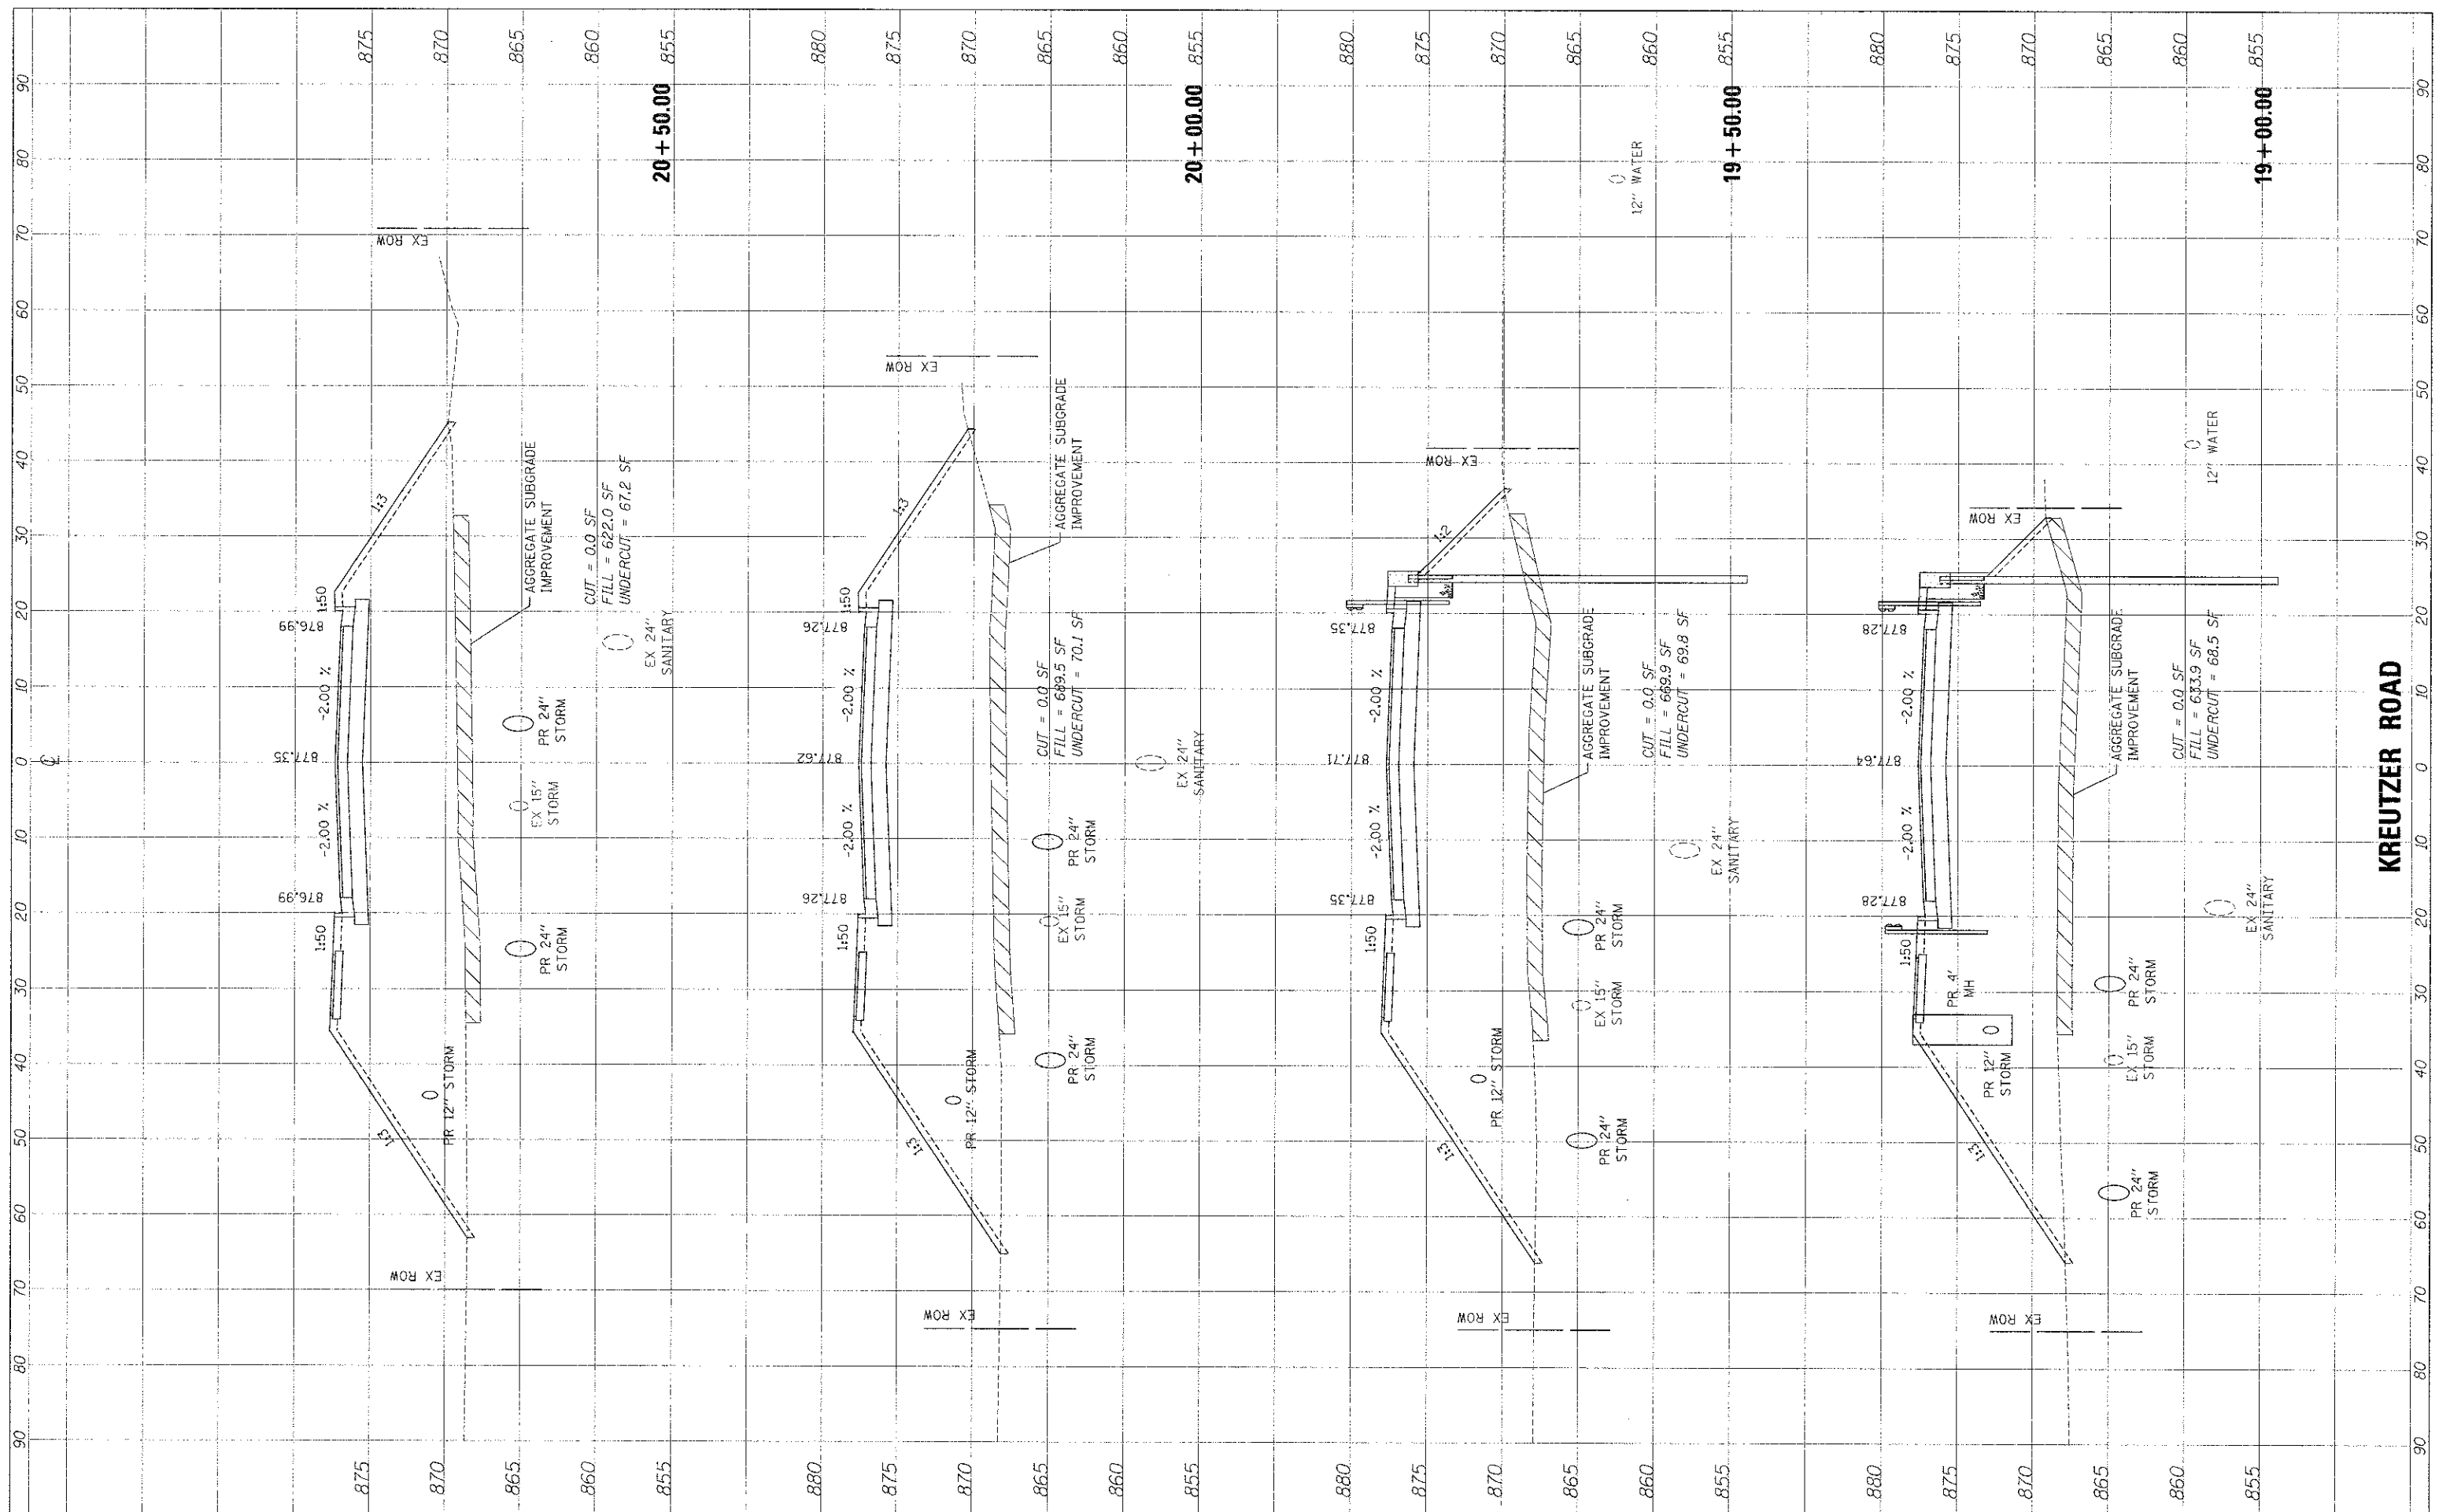

FILE NAME = ...2473-sht-xsc_kreutzer.dgn
 USER NAME = bas
 PLOT SCALE = 12.00MM / 1"
 PLOT DATE = 12/18/2012

DESIGNED - BAS
 DRAWN - BAS
 CHECKED - GAB
 DATE - 10/22/12

REVISED -
 REVISED -
 REVISED -
 REVISED -

**STATE OF ILLINOIS
 DEPARTMENT OF TRANSPORTATION**

CROSS SECTIONS

SCALE: 10'H : 5'V SHEET NO. 6 OF 24 SHEETS STA. 19+00.00 TO STA. 20+50.00

F.A.U. RTE.	SECTION	COUNTY	TOTAL SHEETS
4066	07-0031-00-PV	MOHENRY	167 143
FED. ROAD DIST. NO. 1 ILLINOIS			CONTRACT NO. 63743

KREUTZER ROAD