


FINAL SURVEY	DATE
SURVEYED	BY
PLOTTED	DATE
NOTE BOOK	NO.
AREAS CHECKED	
AREAS O.K.	

ORIGINAL SURVEY	DATE
SURVEYED	BY
PLOTTED	DATE
NOTE BOOK	NO.
AREAS CHECKED	
AREAS O.K.	

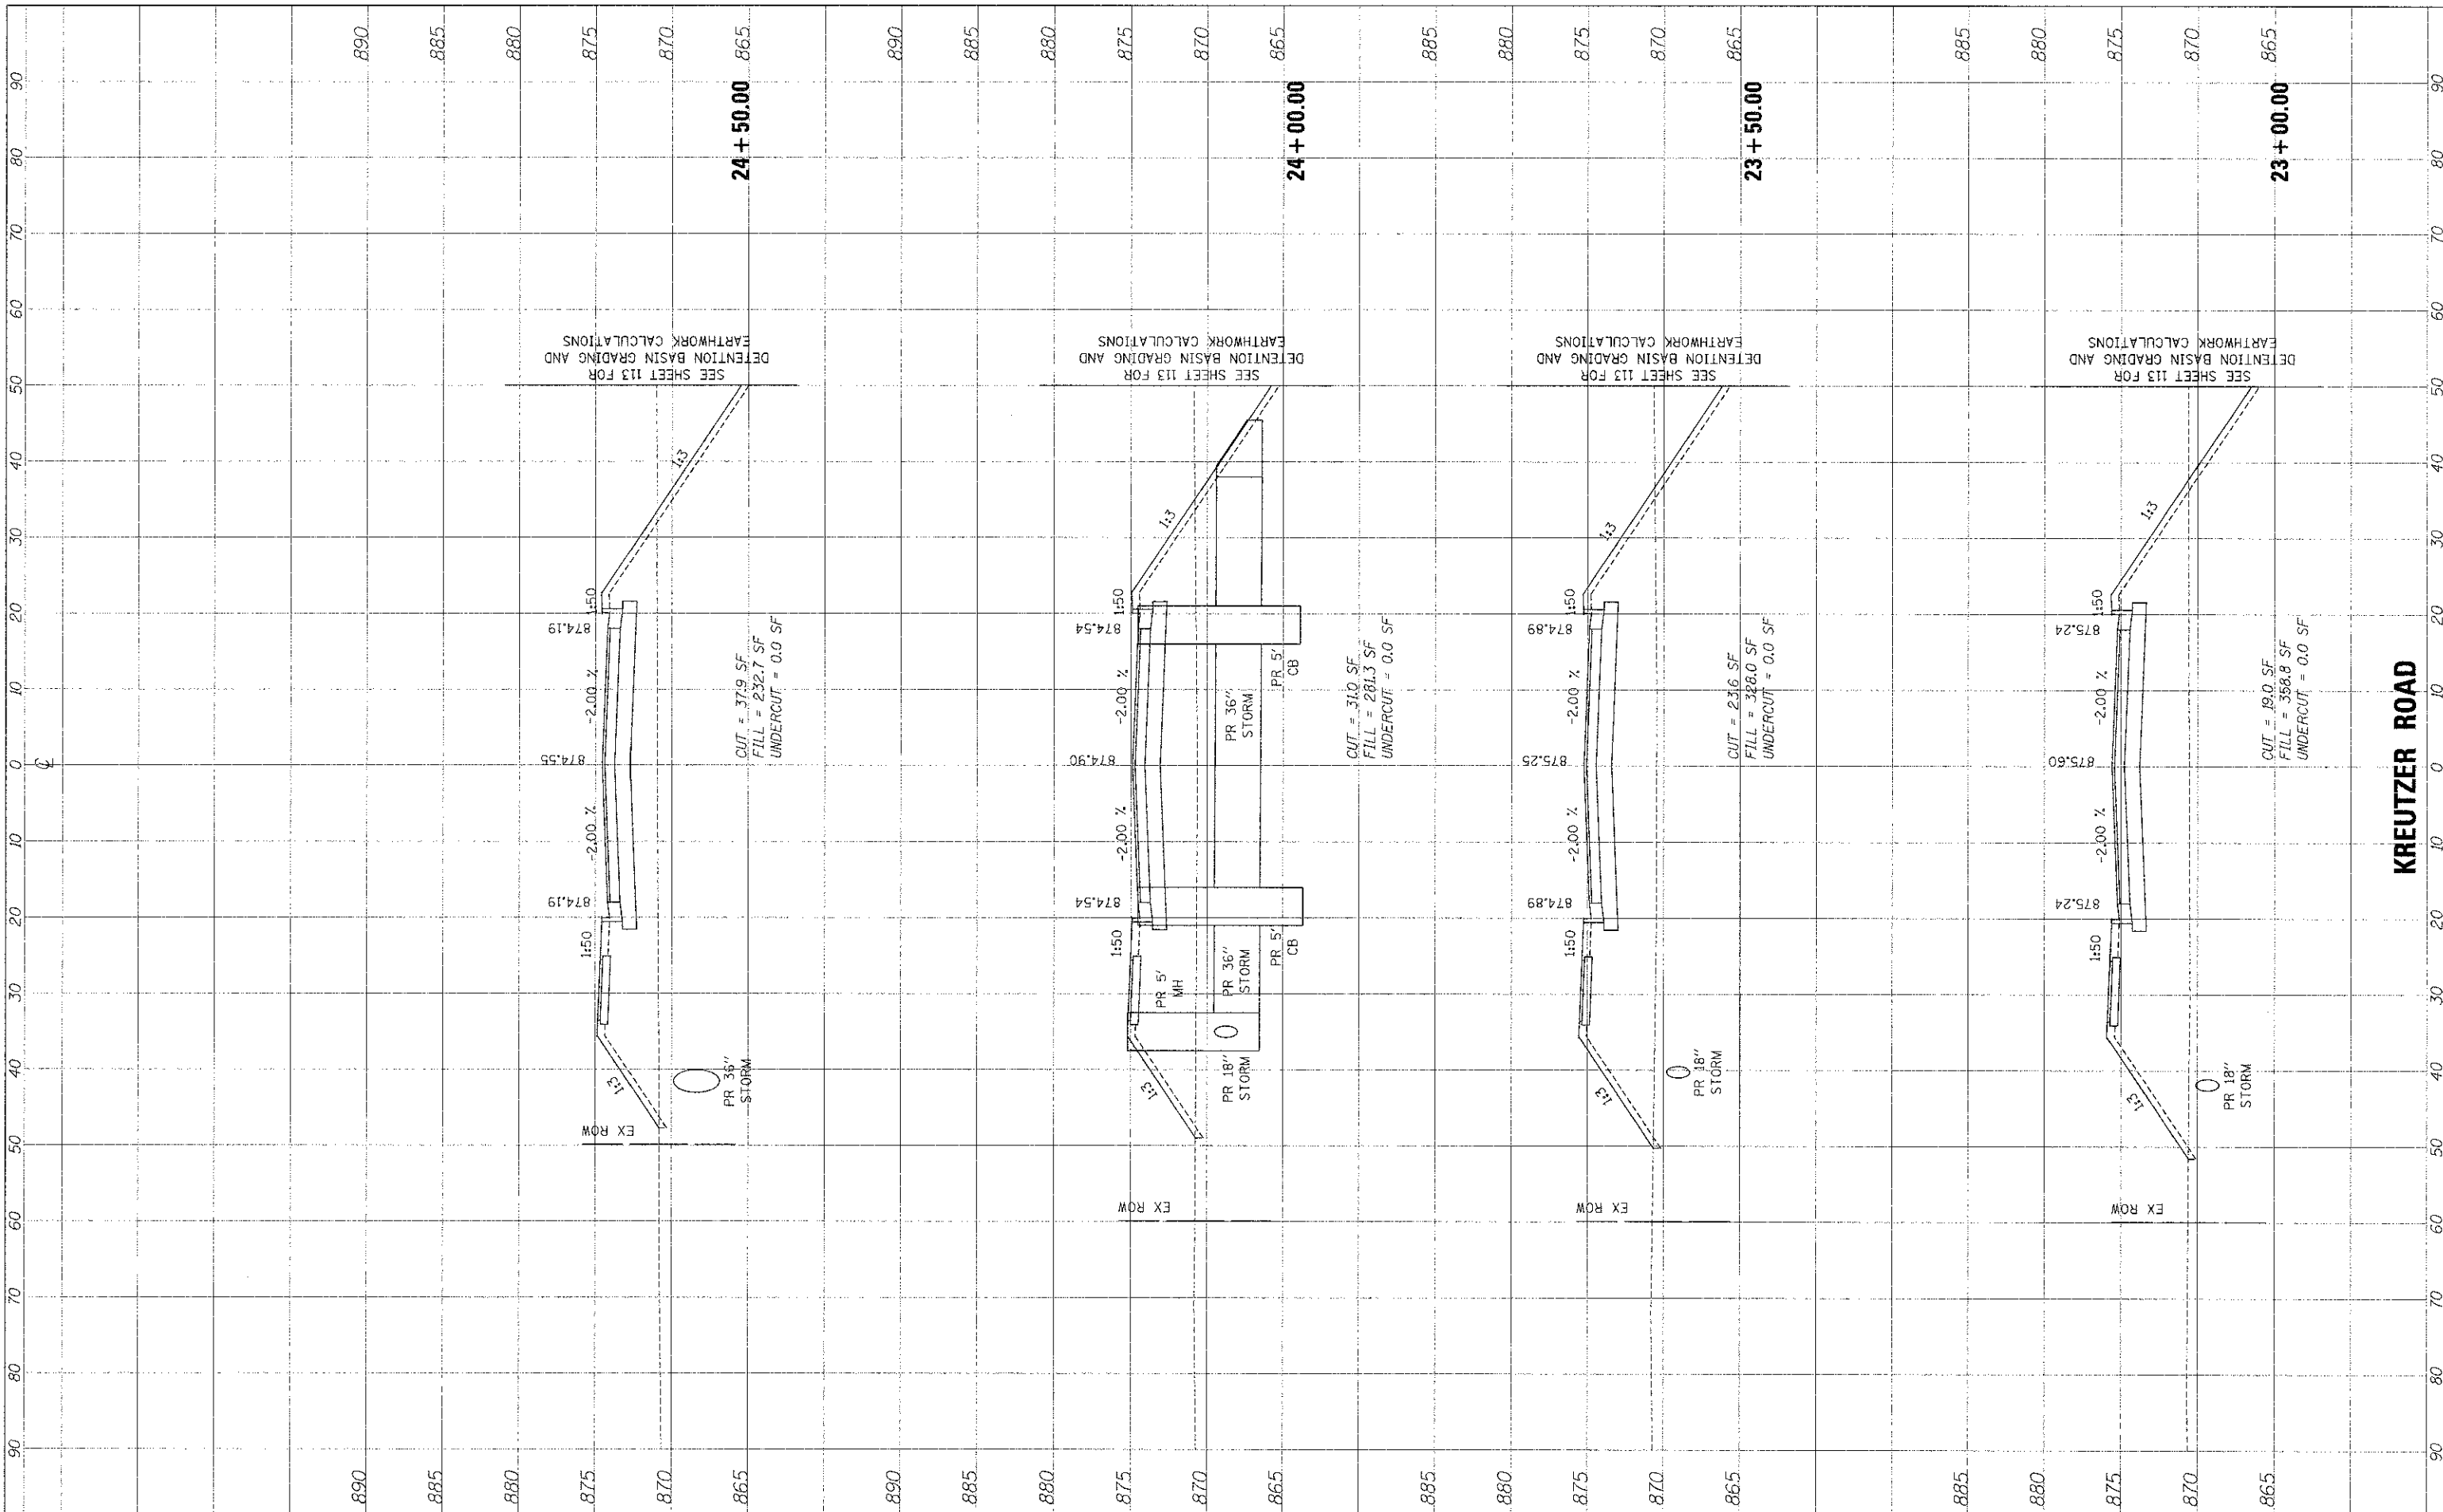

FILE NAME = \\2473-eh-xsc\kreutzer.dgn
 USER NAME = bas
 PLOT SCALE = 10.0000' / 1" IN.
 PLOT DATE = 10/18/2012

DESIGNED -	BAS	REVISED -	
DRAWN -	BAS	REVISED -	
CHECKED -	GAB	REVISED -	
DATE -	10/22/12	REVISED -	

**STATE OF ILLINOIS
 DEPARTMENT OF TRANSPORTATION**

CROSS SECTIONS

SCALE: 10' H : 5' V SHEET NO. 8 OF 24 SHEETS STA. 23+00.00 TO STA. 24+50.00

F.A.J. RTE.	SECTION	COUNTY	TOTAL SHEETS	SHEET NO.
4066	07-0031-00-PV	McHENRY	167	145
FED. ROAD DIST. NO. 1 ILLINOIS		FED. AID PROJECT XXX-XXXX		
CONTRACT NO. 63743				