


FINAL SURVEY	SURVEYED	BY	DATE
NOTE BOOK	PLOTTED		
AREAS	TEMPERATURE		
AREAS	AREAS		
AREAS	AREAS		

ORIGINAL SURVEY	SURVEYED	BY	DATE
NOTE BOOK	PLOTTED		
AREAS	TEMPERATURE		
AREAS	AREAS		
AREAS	AREAS		

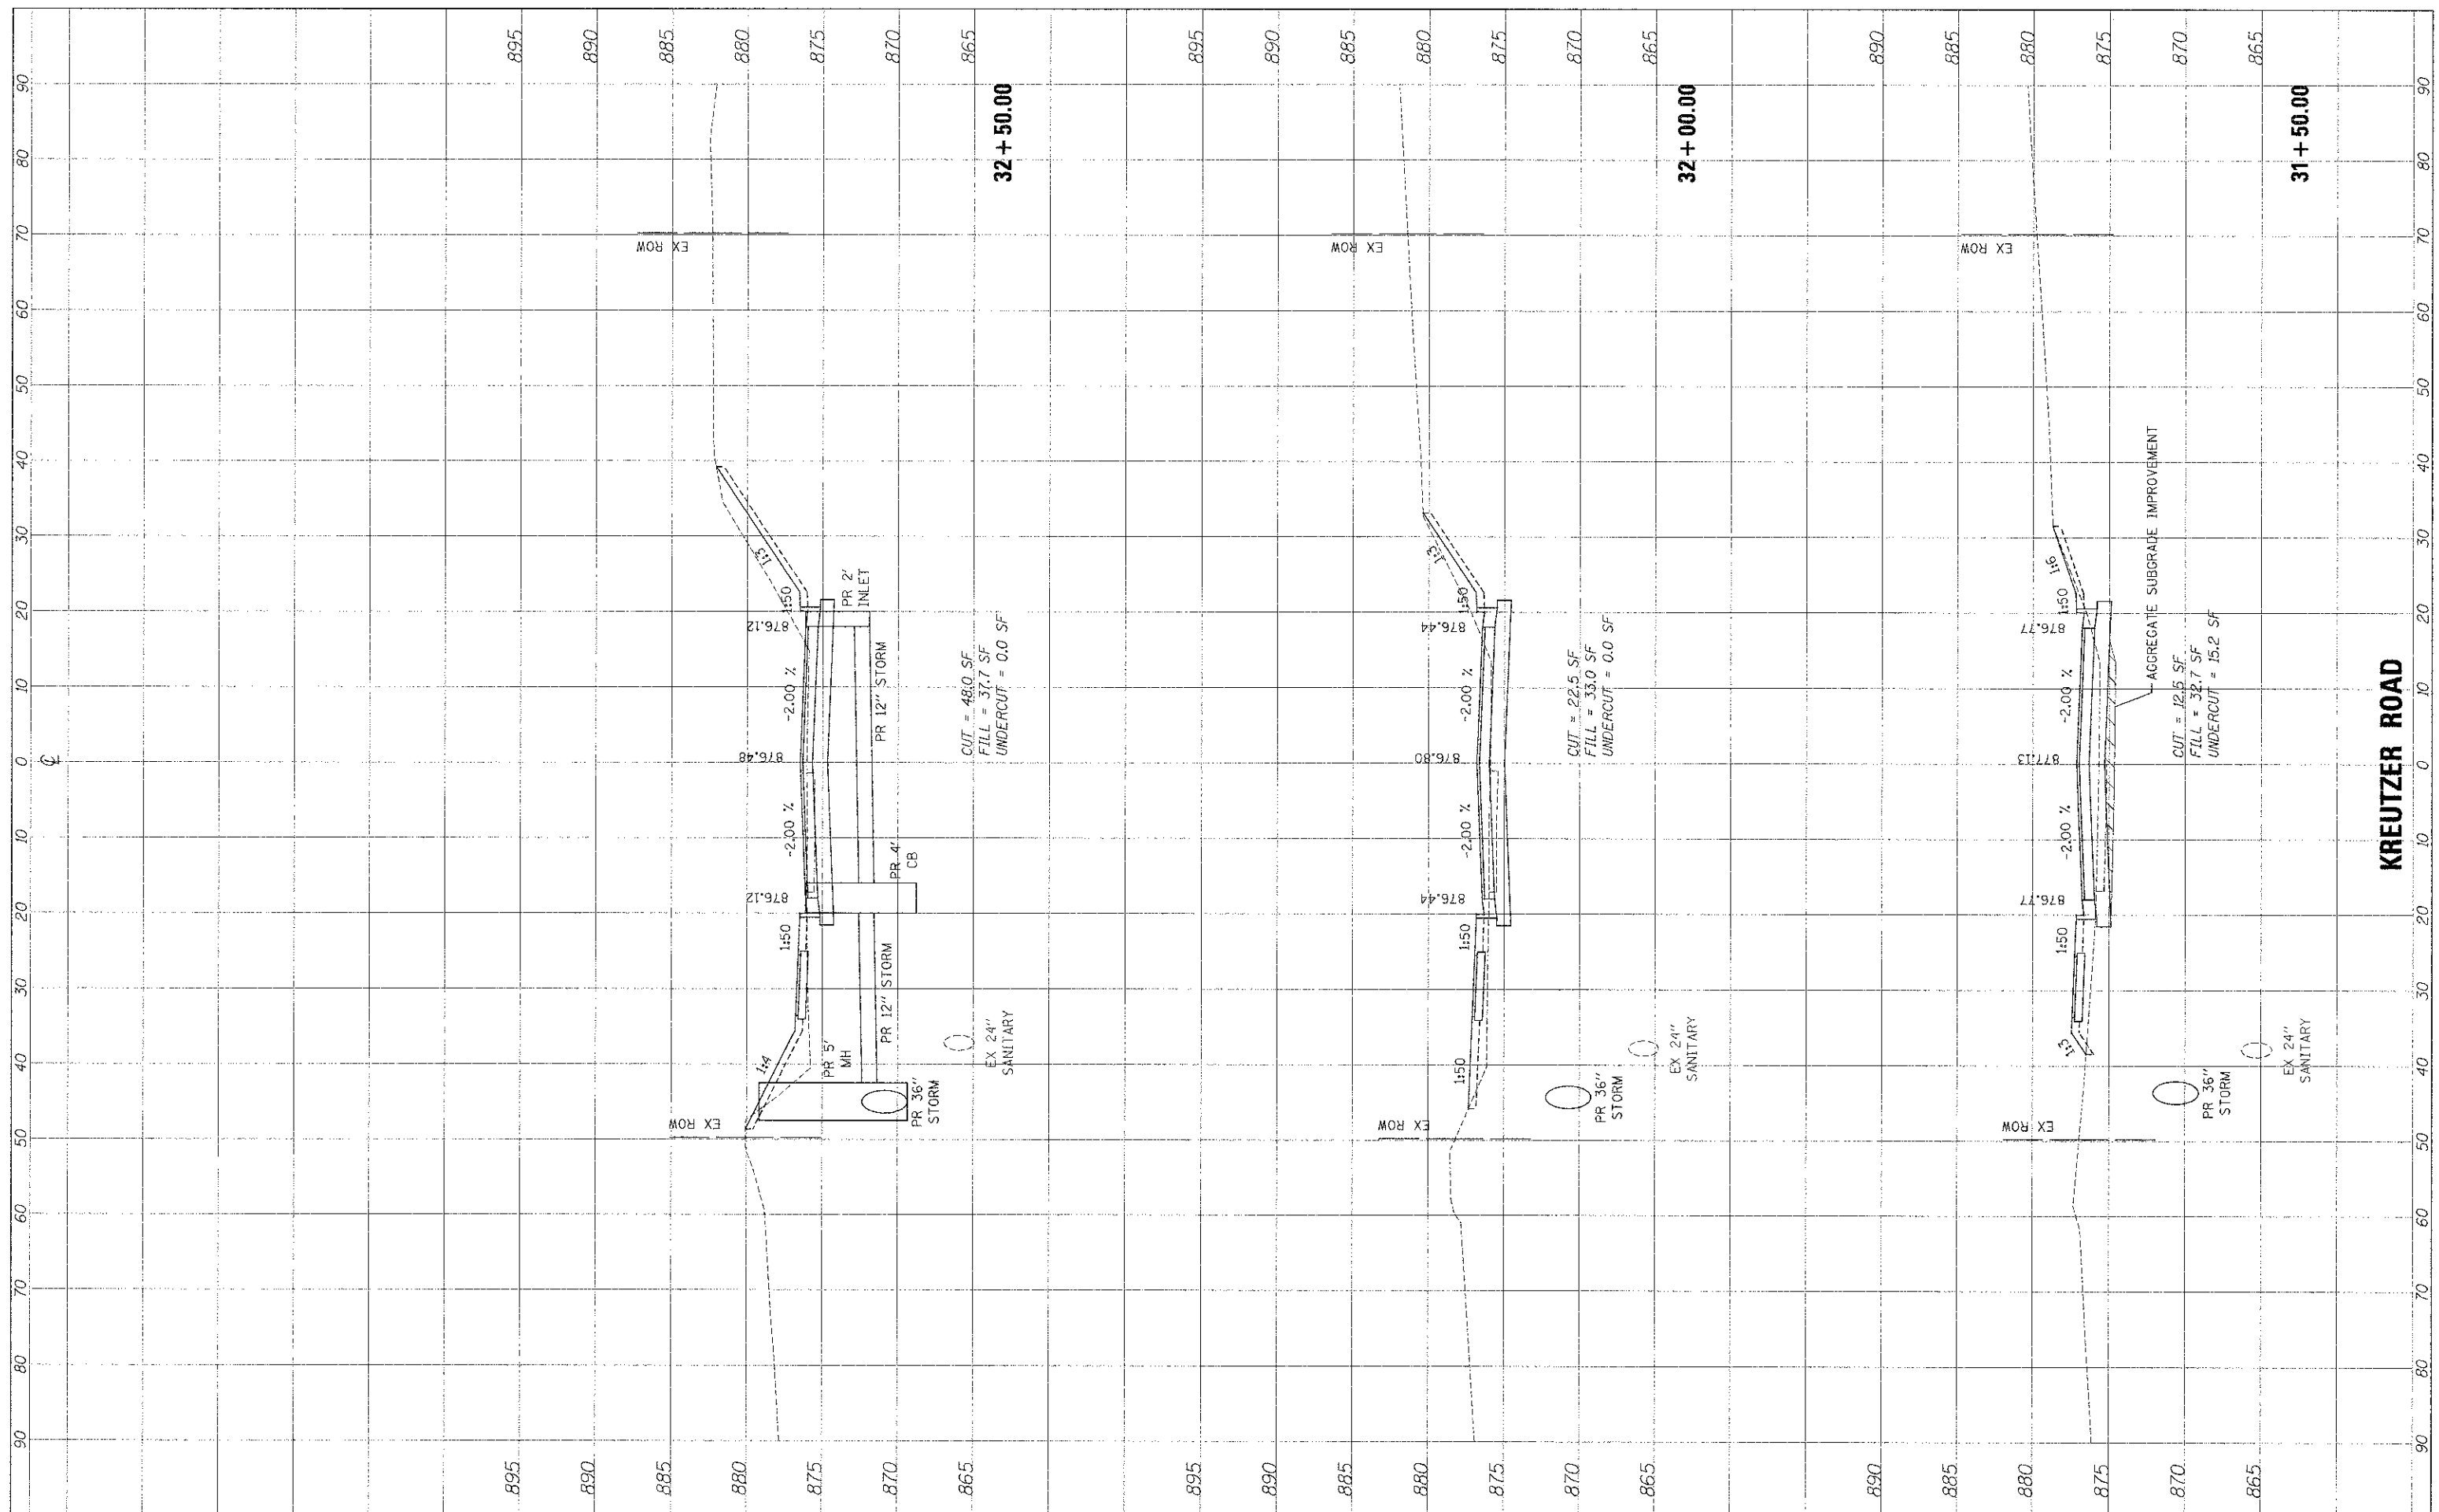

FILE NAME = ...x2473-shi-xso\_kreutzer.dgn

USER NAME = x_bas	DESIGNED - BAS	REVISED -
PLT SCALE = 10.0000' / 1"	DRAWN - BAS	REVISED -
PLT DATE = 10/18/2012	CHECKED - GAB	REVISED -
	DATE - 10/22/12	REVISED -

**STATE OF ILLINOIS  
DEPARTMENT OF TRANSPORTATION**

**CROSS SECTIONS**

SCALE: 10'H : 5'V SHEET NO. 12 OF 24 SHEETS STA. 31+50.00 TO STA. 32+50.00

F.A.I.L. RTE. 4068	SECTION 07-0031-00-PV	COUNTY McHENRY	TOTAL SHEETS 167	SHEET NO. 149
FED. ROAD DIST. NO. 1 ILLINOIS			CONTRACT NO. 63743	